
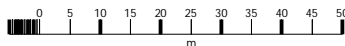


# Church House, Main Street, LN5 0LE

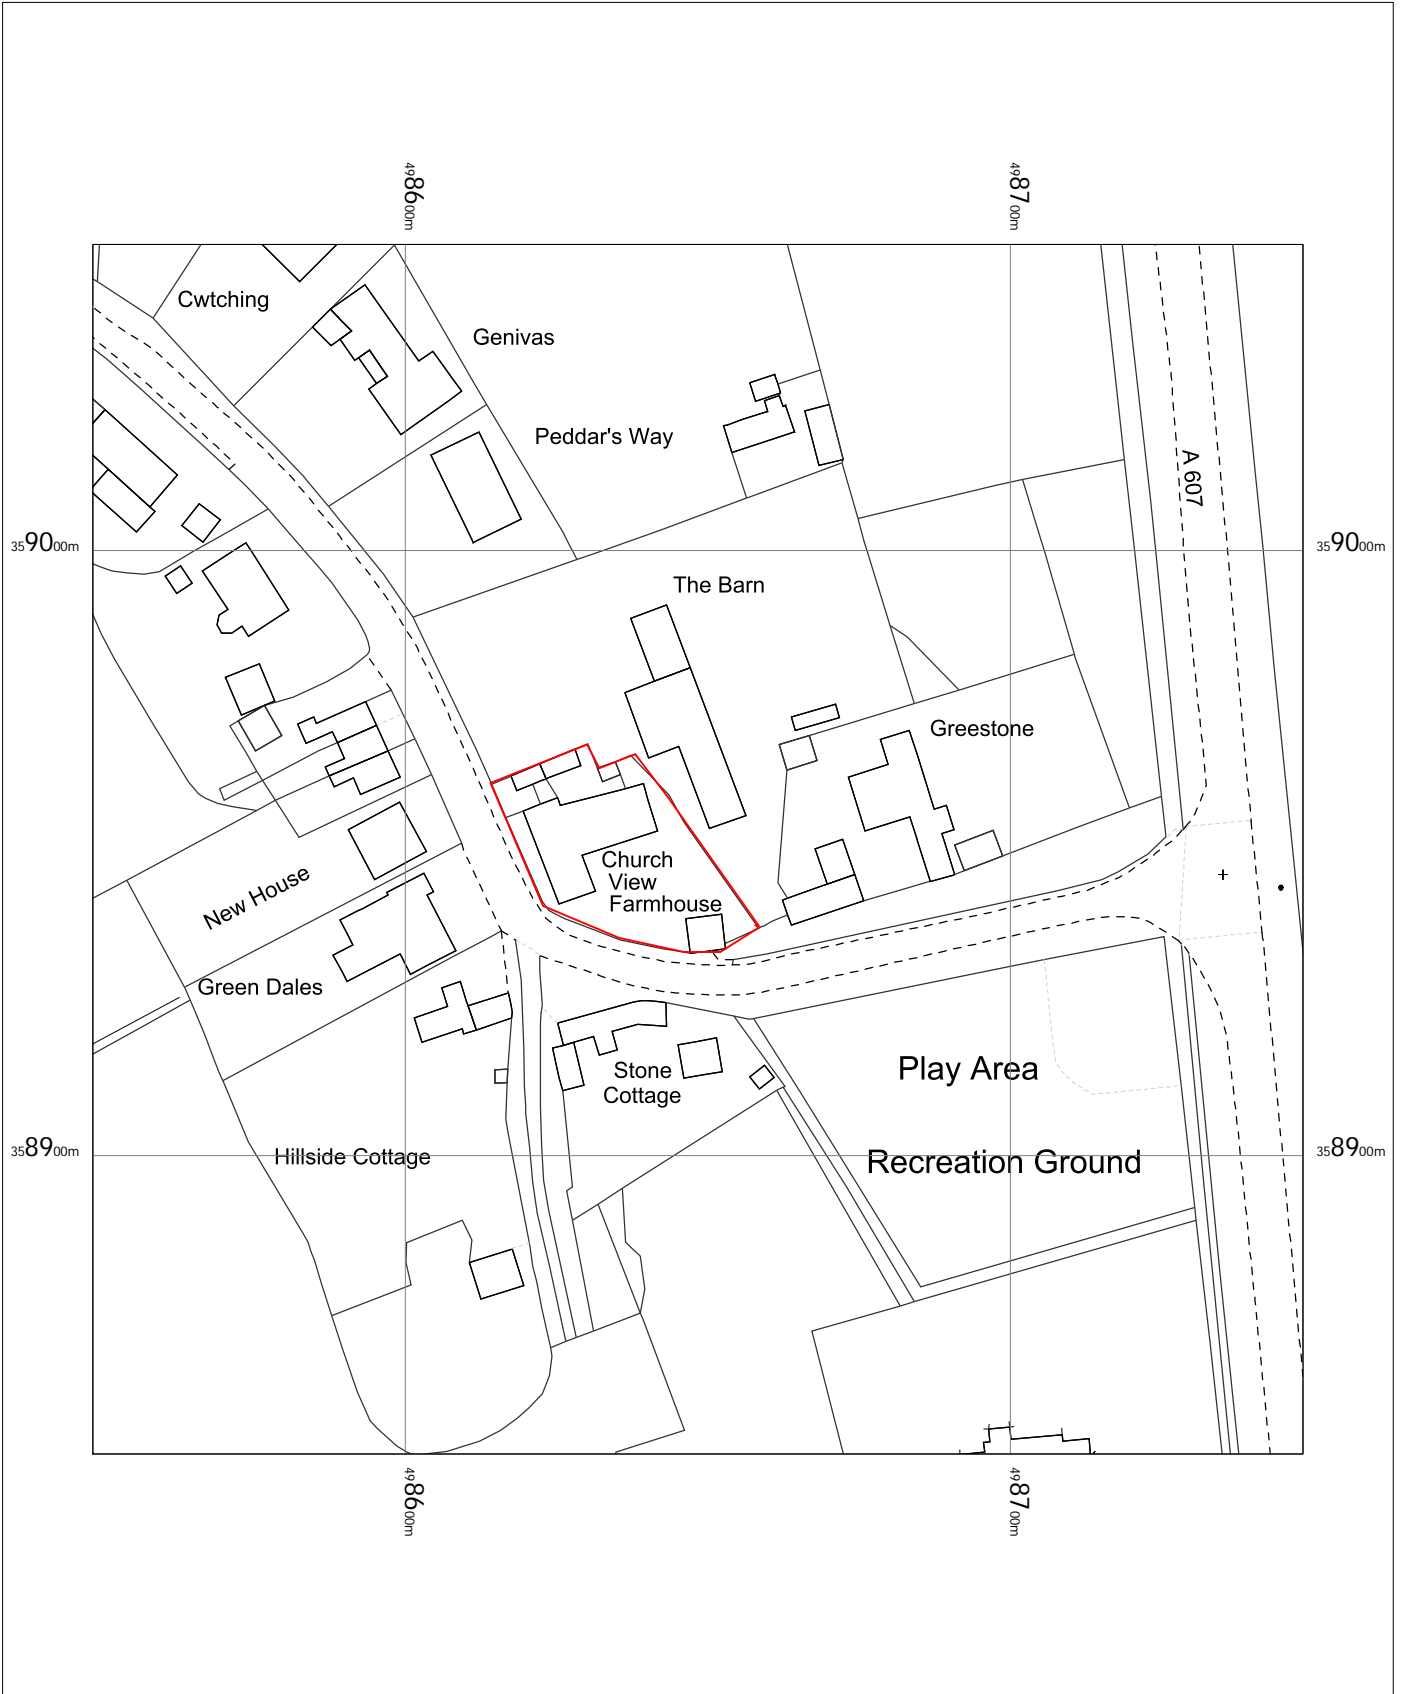

Church House  
Main Street,  
Boothby Graffoe,  
Lincoln,  
LN5 0LE

OS MasterMap 1250/2500/10000 scale  
Tuesday, May 31, 2022, ID: MPMBL-01041941  
[www.planningapplicationmaps.co.uk](http://www.planningapplicationmaps.co.uk)

1:1250 scale print at A4, Centre: 498648 E, 358951 N

© Crown Copyright Ordnance Survey. Licence no. 100051661

