


Site Block Plan (Scale 1:1250 at A1; 1:2500 at A3)



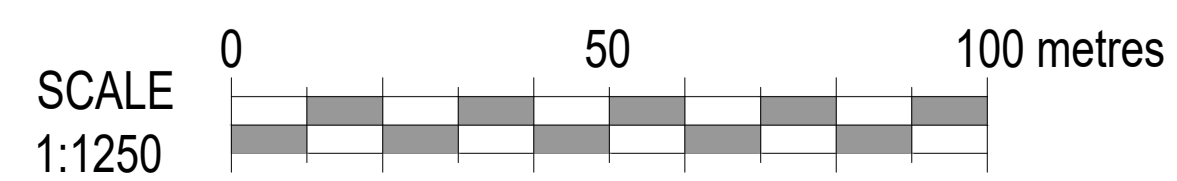

KINGSMEAD DESIGN
ARCHITECTURAL SERVICES

PROJECT: PROPOSED CONVERSION and CHANGE of USE of EXISTING BARN to RESTAURANT, LODGE FARM, HEATH ROAD, COLEBY, LINCOLNSHIRE, LNS BAR

CLIENT: C.A. Mottram & Sons

DRAWING TITLE: 'Pumpkin Scheme' Traffic Plan & Site Block Plan

DATE: 30 / 05 / 2022 SCALE: 1:1250@A1 / 1:2500@A3

DRAWN: IJB AUTHORISED

DRAWING REFERENCE NO.: KMD/ LFC/ 2020/ 023

KINGSMEAD HOUSE, CHURCH HILL, WASHINGTONBOROUGH, LINCOLN LN4 7EP
t: 0845 116 2352 e: ianbutler@kingsmeaddesign.com w: kingsmeaddesign.com