


Site Block Plan (Scale 1:500 at A1; 1:1000 at A3)



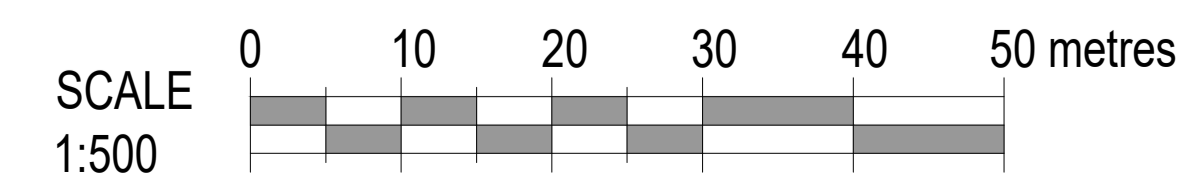

KINGSMEAD DESIGN
ARCHITECTURAL SERVICES

PROJECT
PROPOSED CONVERSION and CHANGE of USE
of EXISTING BARN to RESTAURANT, LODGE
FARM, HEATH ROAD, COLEBY, LINCOLNSHIRE.
LNS DAR

CLIENT
C.A. Mottram & Sons

DRAWING TITLE
'Pumpkin Scheme'
Site Block Plan

DATE
10 / 06 / 2022

DRAWN
IJB

DRAWING REFERENCE NO.
KMD/ LFC/ 2020/ 024

SCALE
1:500@A1 / 1:1000@A3

AUTHORISED

KINGSMEAD HOUSE, CHURCH HILL, WASHINGTONBOROUGH, LINCOLN LN4 7EP
t: 0845 116 2352 e: ianbutler@kingsmeaddesign.com w: kingsmeaddesign.com