


# Block Plan Proposed

## Sale 1: 500

— SITE BOUNDRY



**SCALE BAR 1:500**

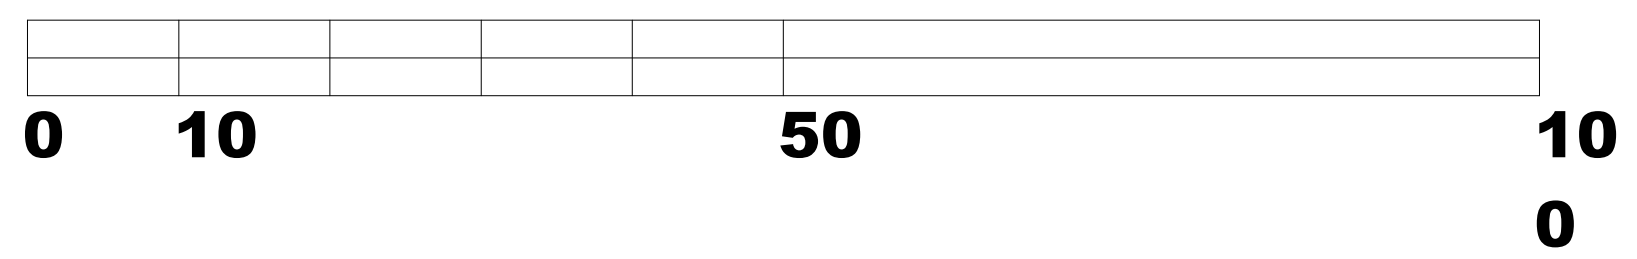

**SHARPE**  
ARCHITECTURE

404 Ripple Road | Barking | Essex IG11 9RU  
M 0753 178766  
E g.sharpe007@hotmail.co.uk

Project  
**23 May Ave SS8 7EE**

Drawing title

**Planning**

Drawing number  
**557-3-01- 3**

Scale:

Date:  
**14/06/2022**

© SHARPE