
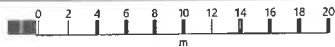


363 Rayleigh Road

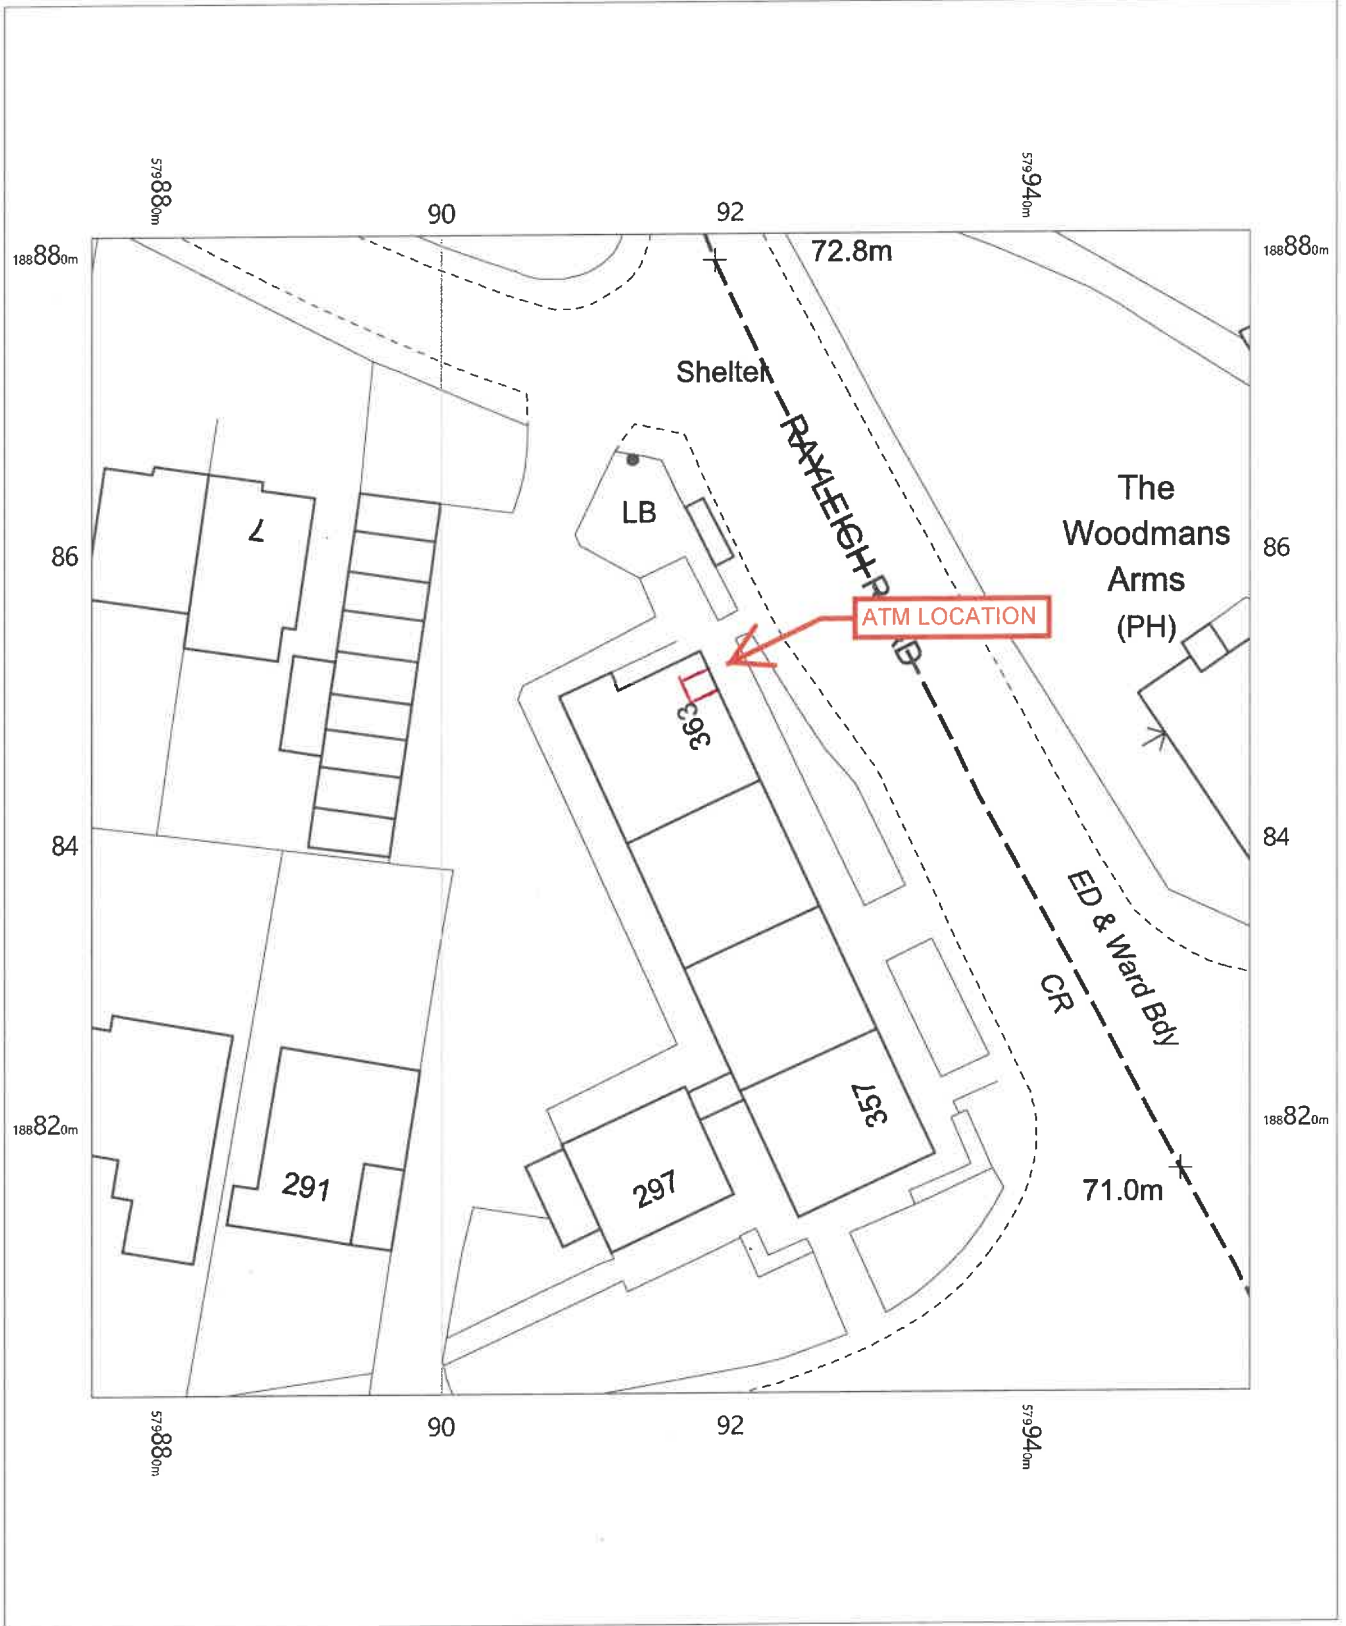

363 Food & Wines,
363 Rayleigh Road,
Benfleet,
SS7 3SS

T020848

OS MasterMap 1250/2500/10000 scale
Thursday, May 19, 2022, ID: BLJT-01039436
www.planningapplicationmaps.co.uk

1:500 scale print at A4, Centre: 579916 E, 188842 N

©Crown Copyright Ordnance Survey. Licence no. 100051661

