
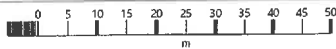


# 363 Rayleigh Road

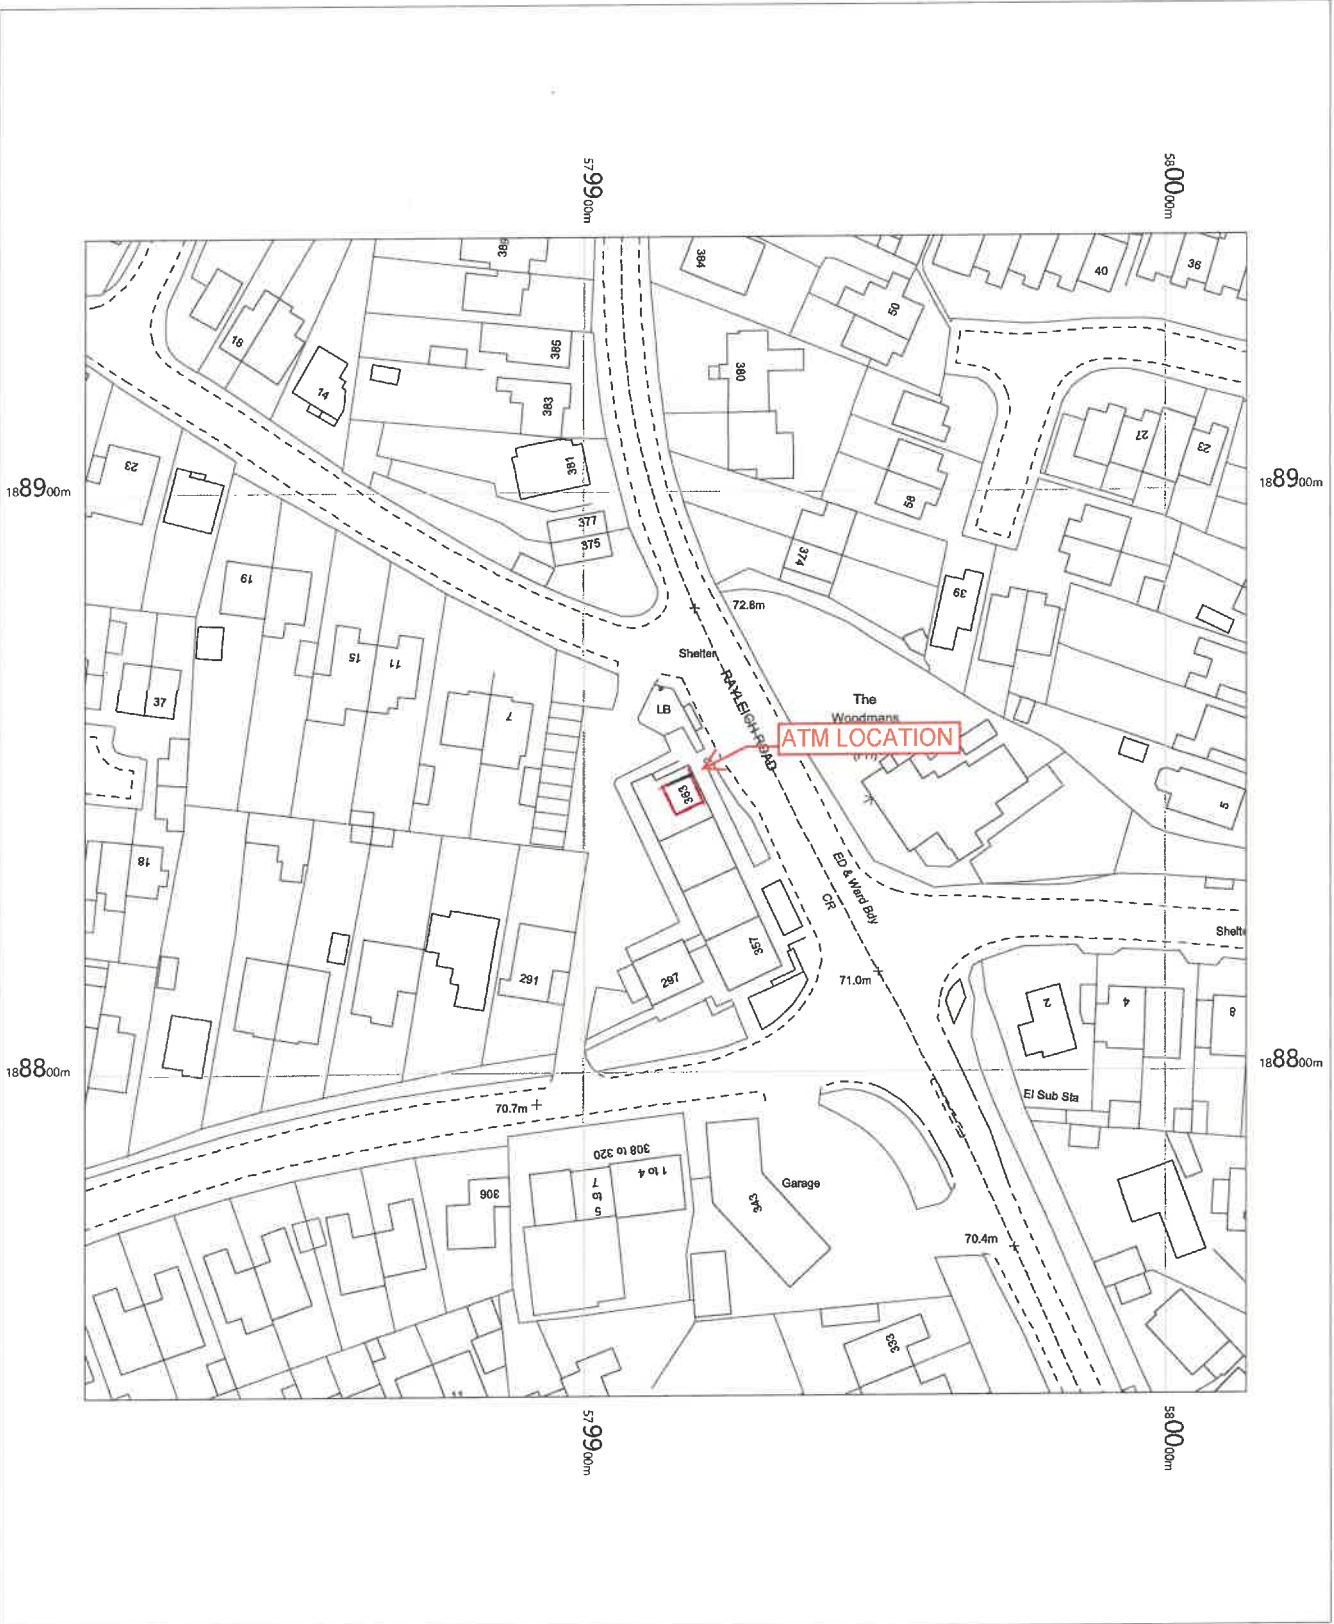

363 Food and Wines  
 363 Rayleigh Road  
 Benfleet  
 SS7 3SS  
  
 T020848

OS MasterMap 1250/2500/10000 scale  
 Wednesday, April 6, 2022, ID: BLJT-01030864  
[www.planningapplicationmaps.co.uk](http://www.planningapplicationmaps.co.uk)

1:1250 scale print at A4, Centre: 579914 E, 188844 N

©Crown Copyright Ordnance Survey. Licence no. 100051661

