

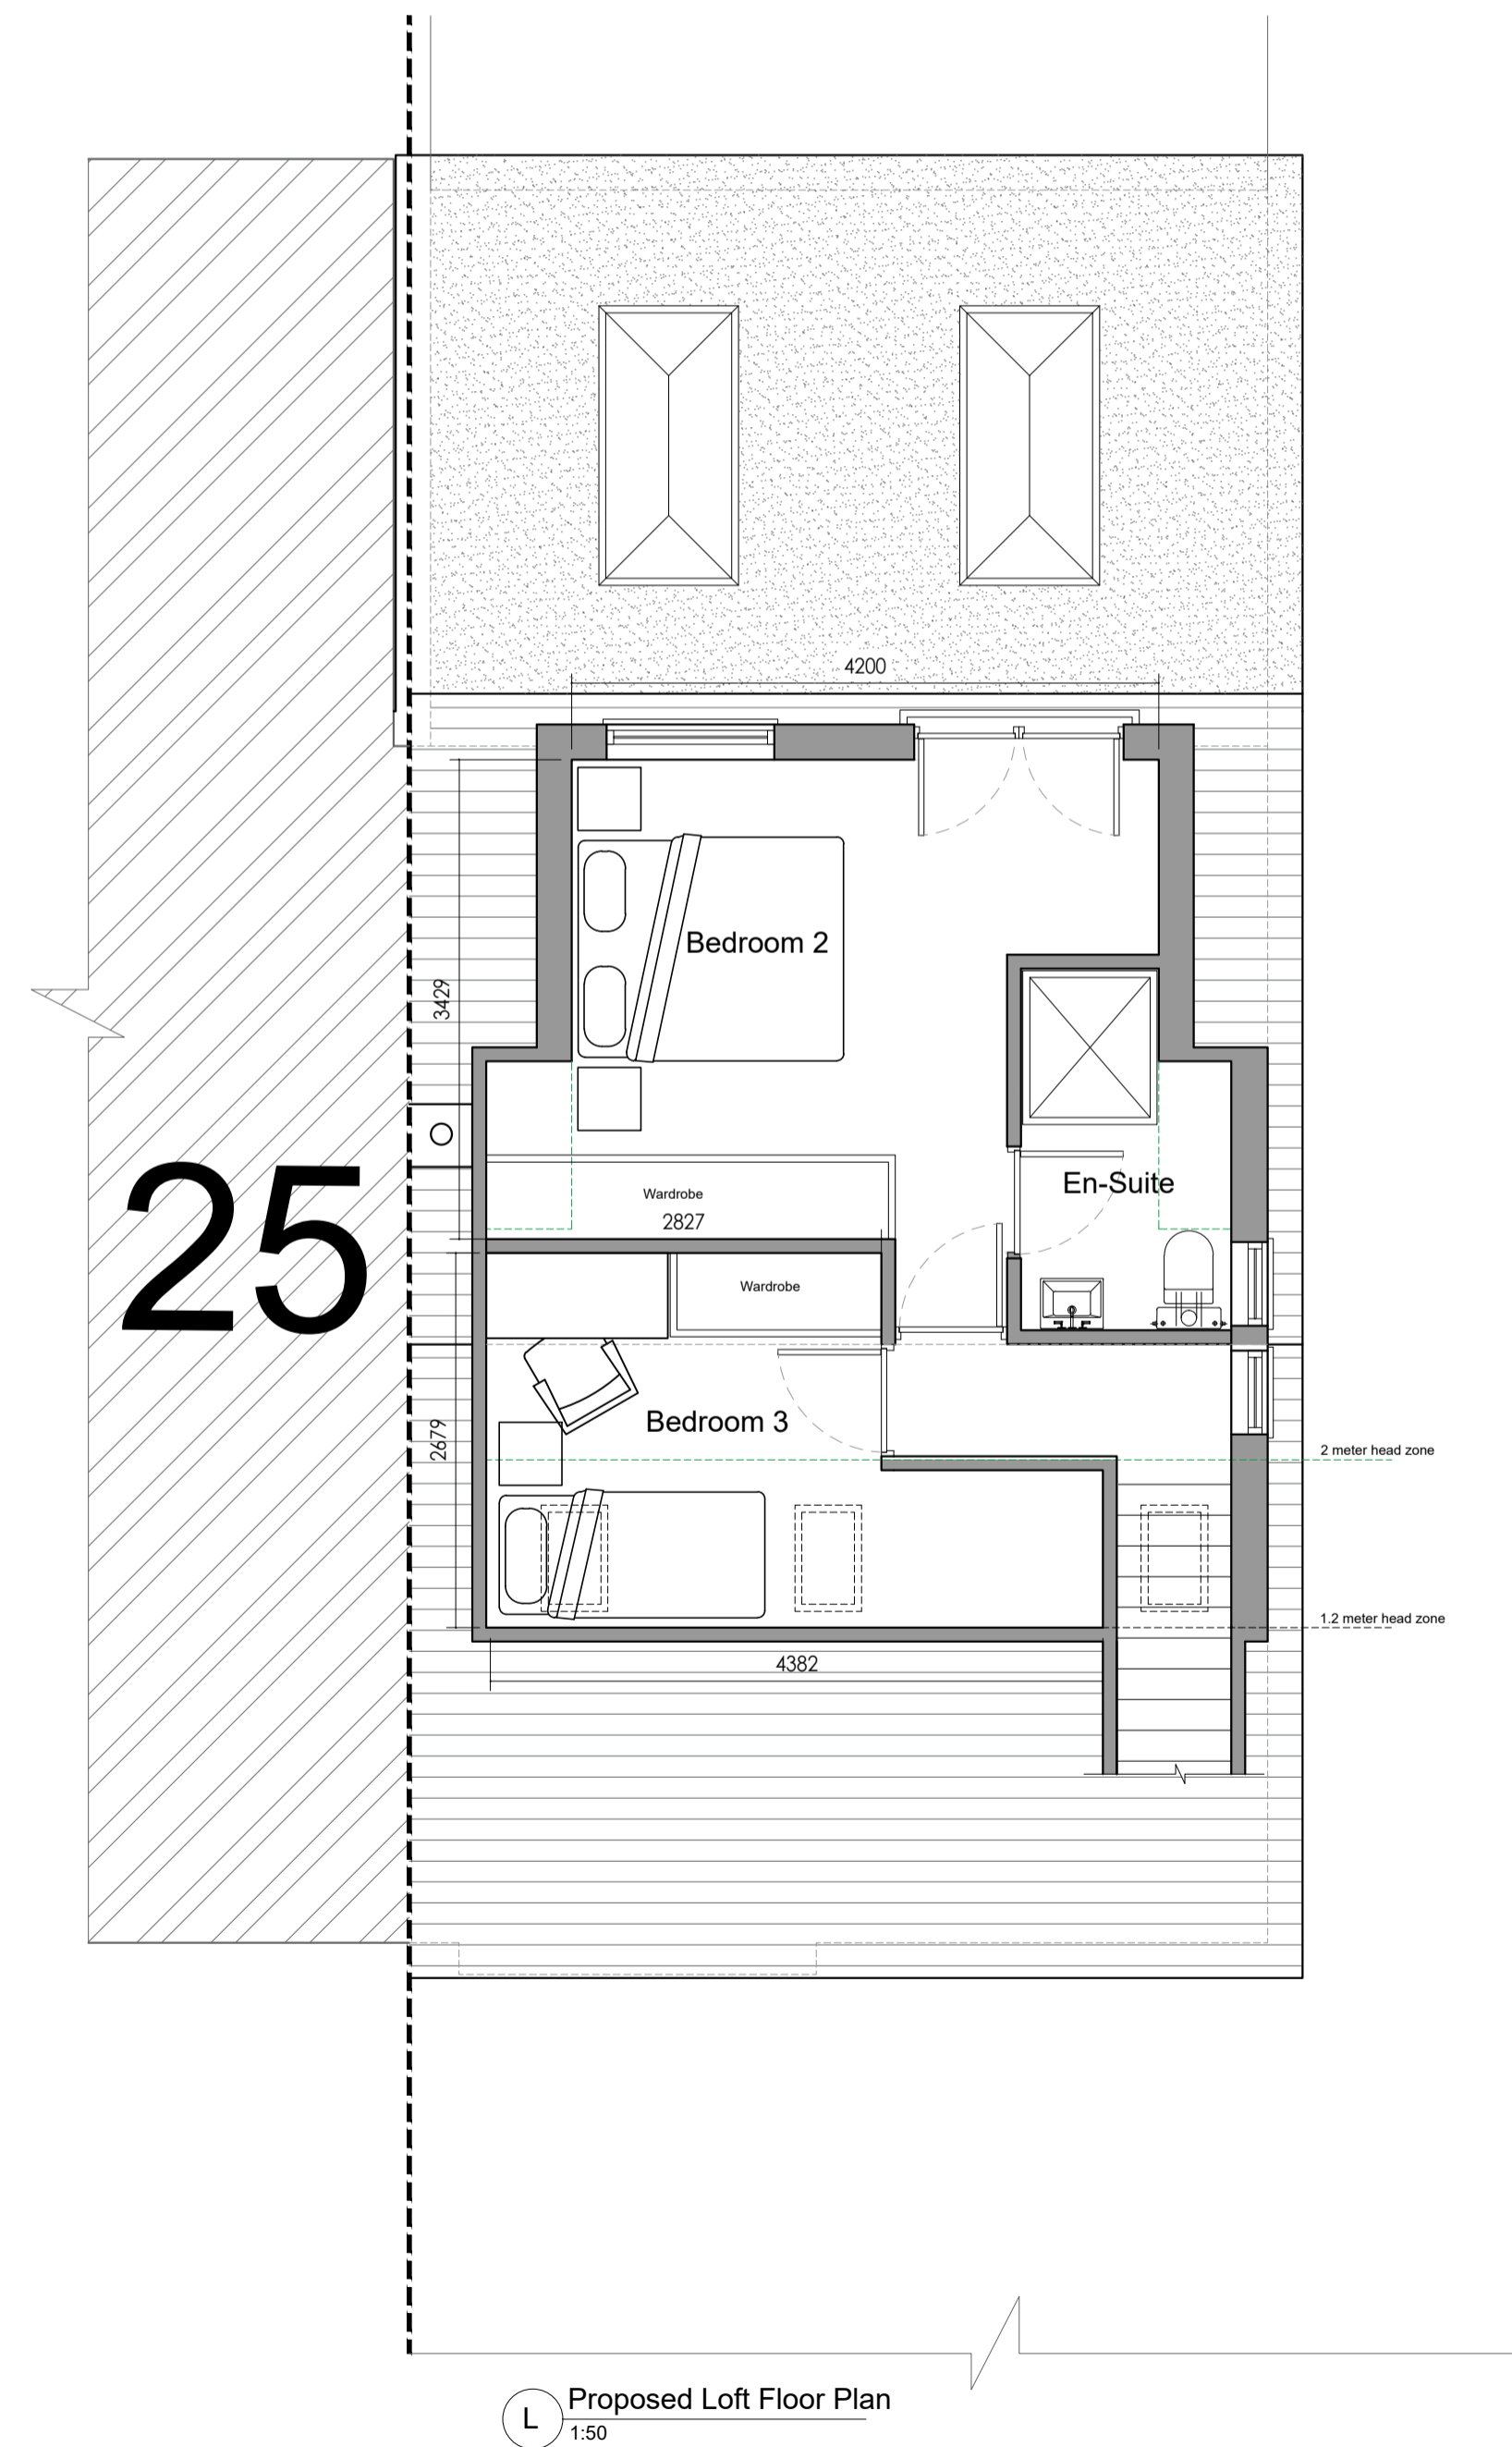
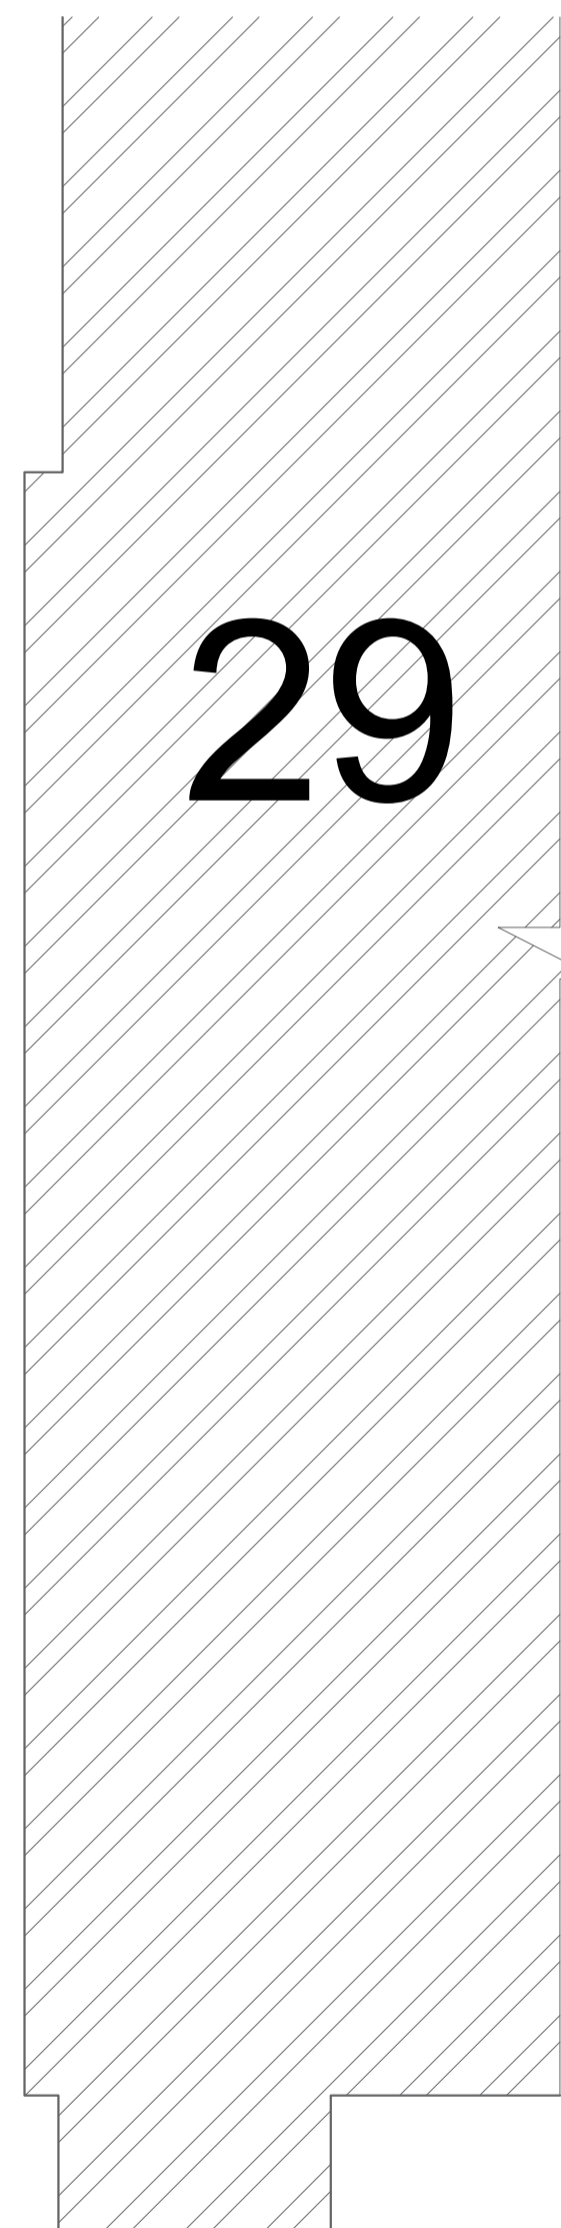
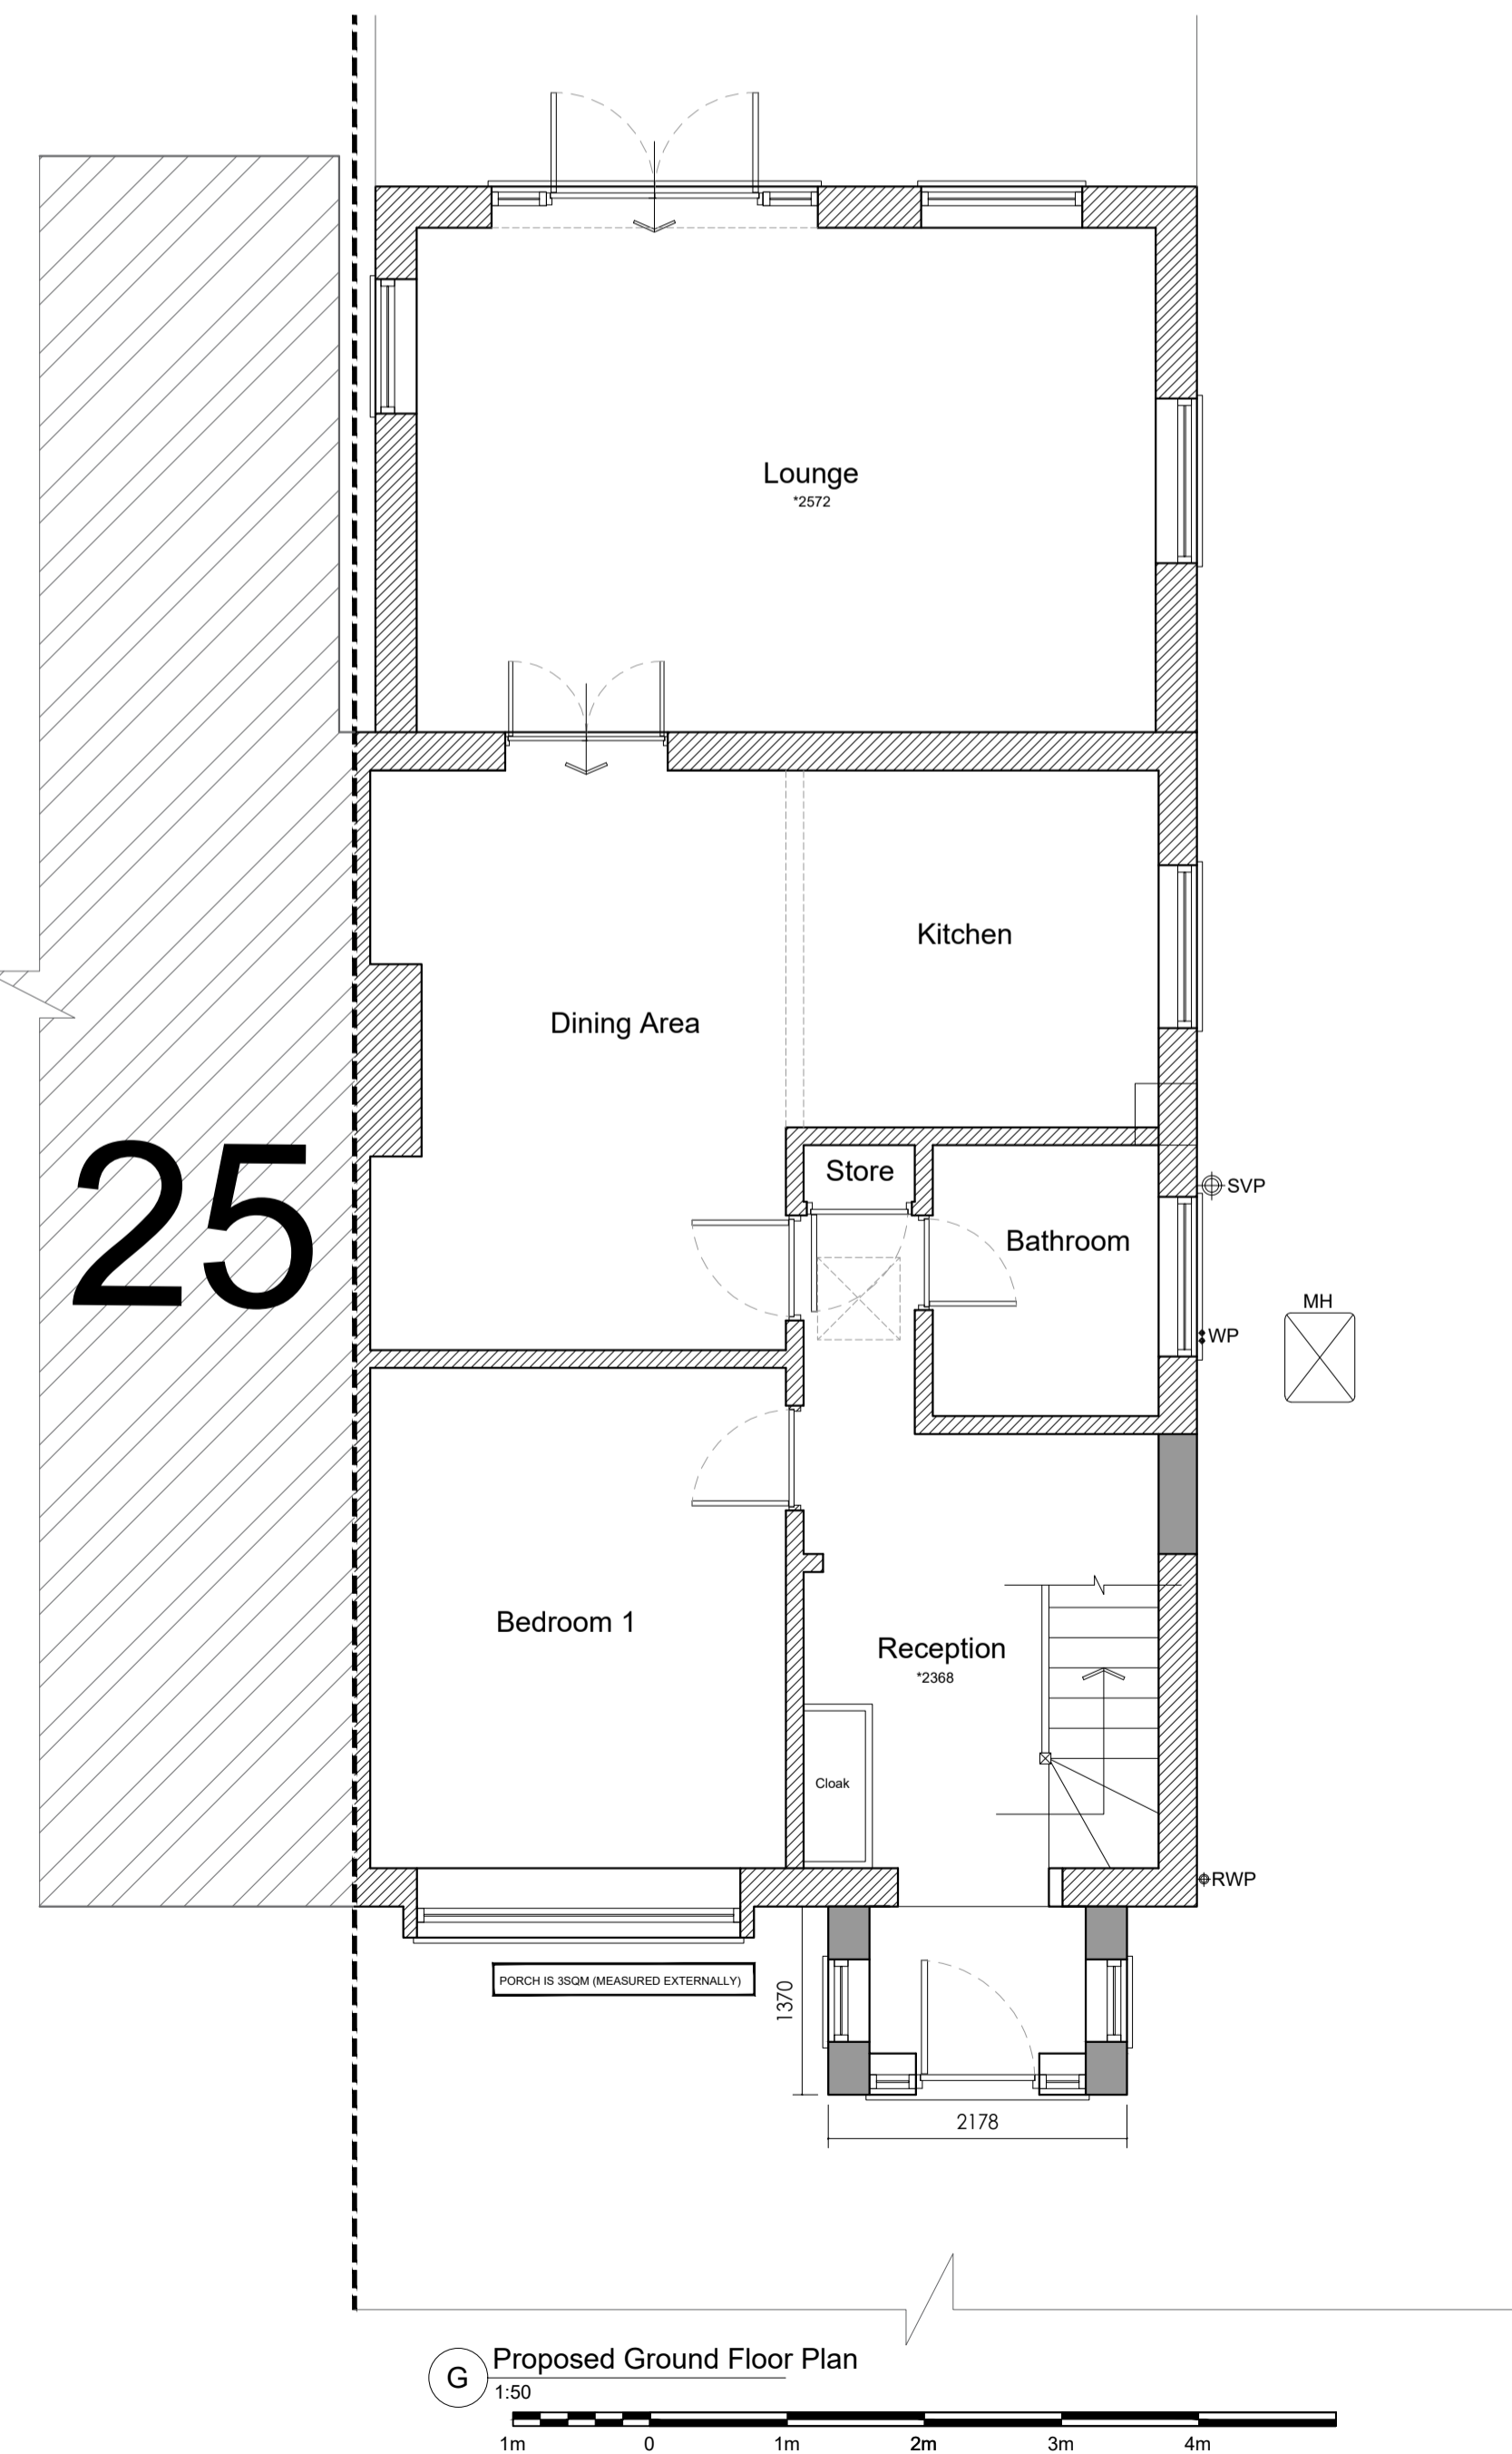
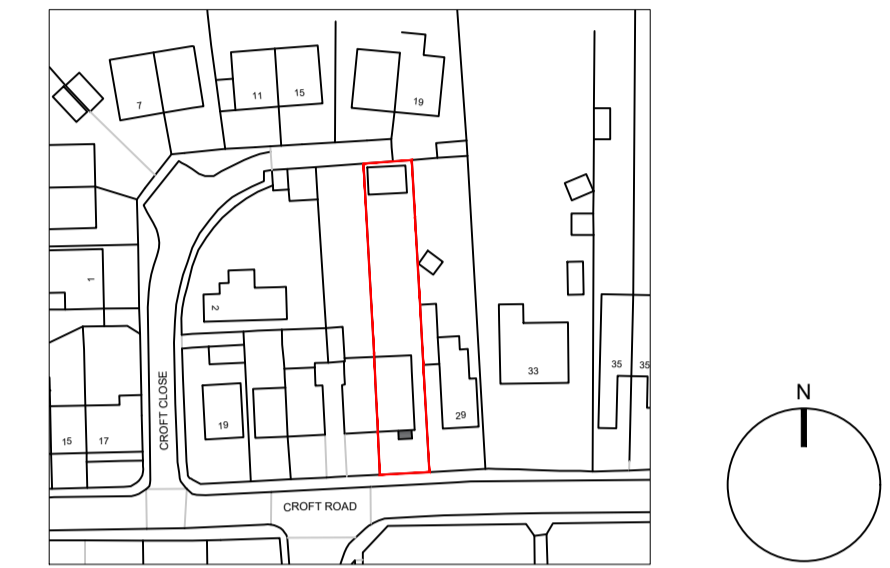
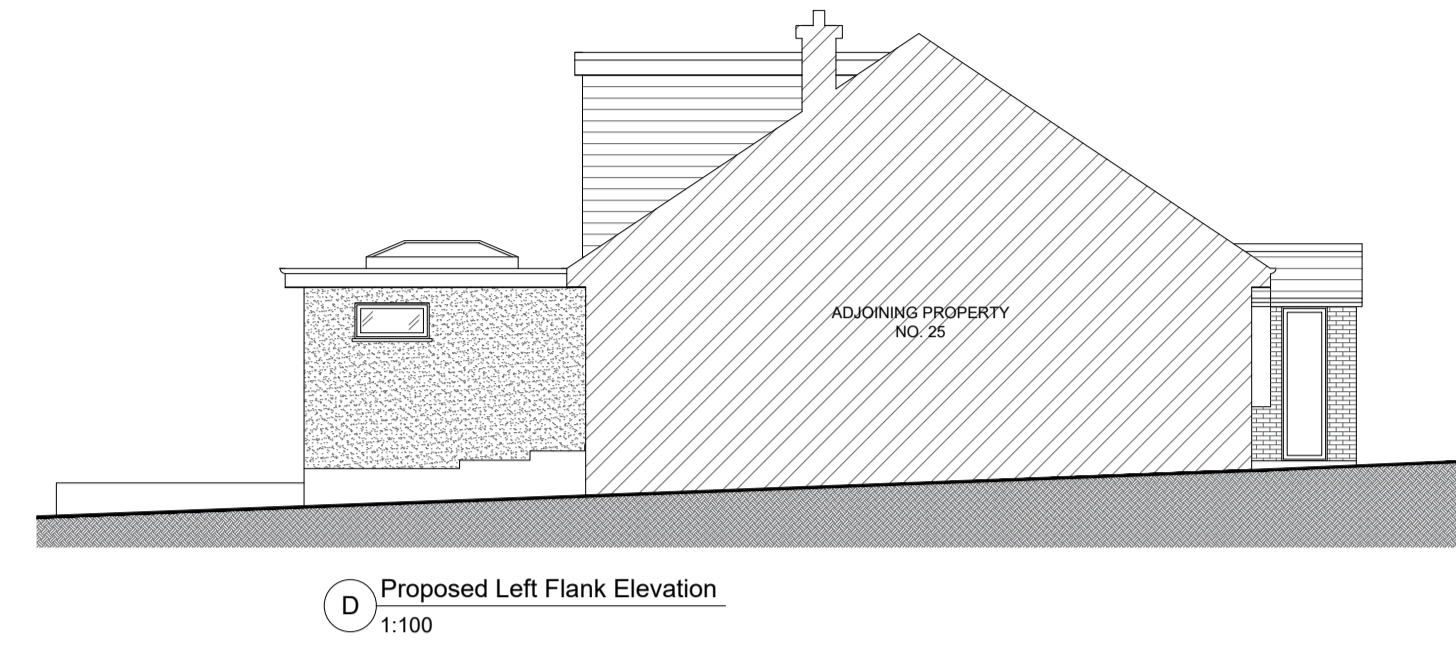


DRAWING NOTES:
 All items, notes dimension and general design contained in this drawing are for guidance purposes only. Nominated builder and person responsible for the project should make a thorough check prior to commencement of work against the site, drainage service drawings, current building regulations, British Standards and codes of practice. The contractor is to allow within their price for all items not listed but that will be required to complete the work in accordance with all current legislation.
 The copyright in all designs / drawings prepared by KVDP Plans LTD shall remain the property of KVDP Plans LTD and must not be reissued / loaned or copied without prior consent.

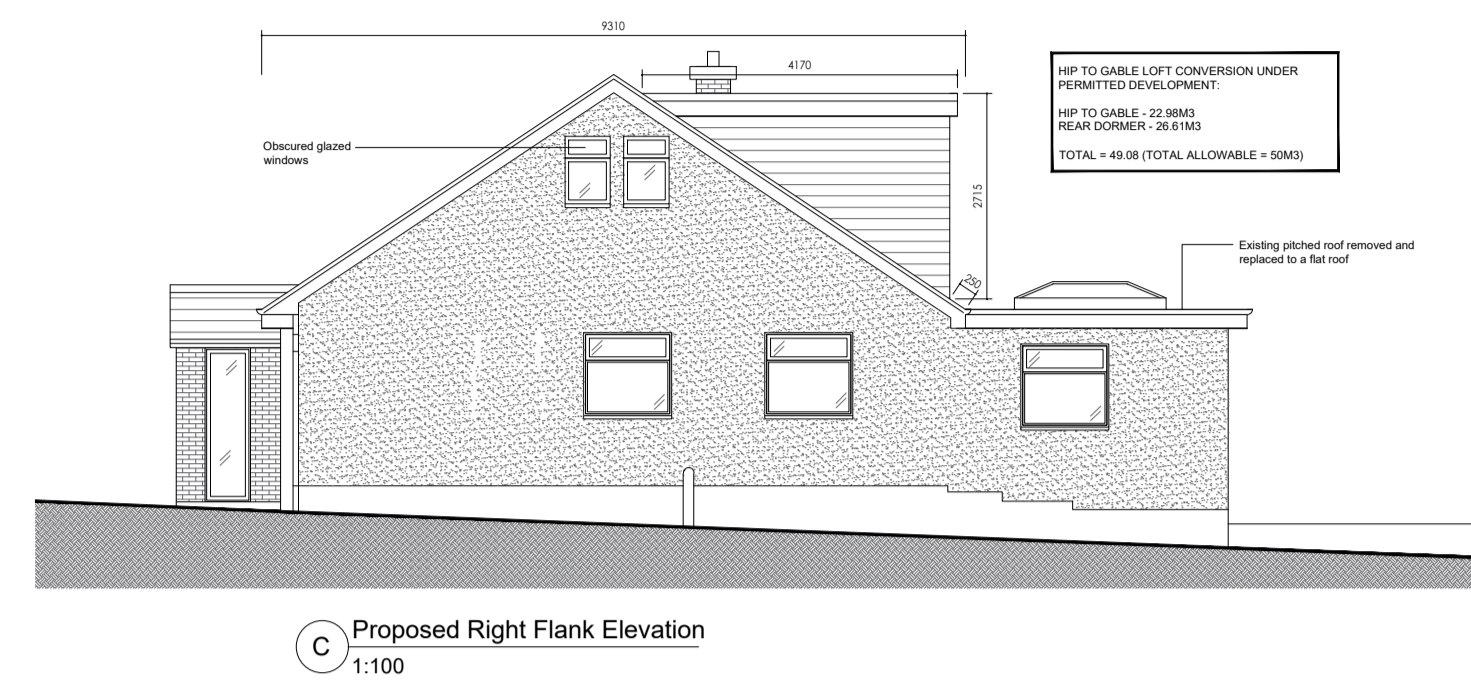

Project:	AUGER 27 Croft Road, Benfleet, Essex, SS7	Boundary	Boundary
Drg Title:	Proposed Plans & Elevations	Demolition	Demolition
Scale:	1:50 / 100 @ A1	Ext Walls	Ext Walls
Drawn By:	KD	Prop Walls	Prop Walls
Drg No:	(22) 05/14 PL01	FFL Height	FFL Height
		Date:	06/2022
		Rev:	

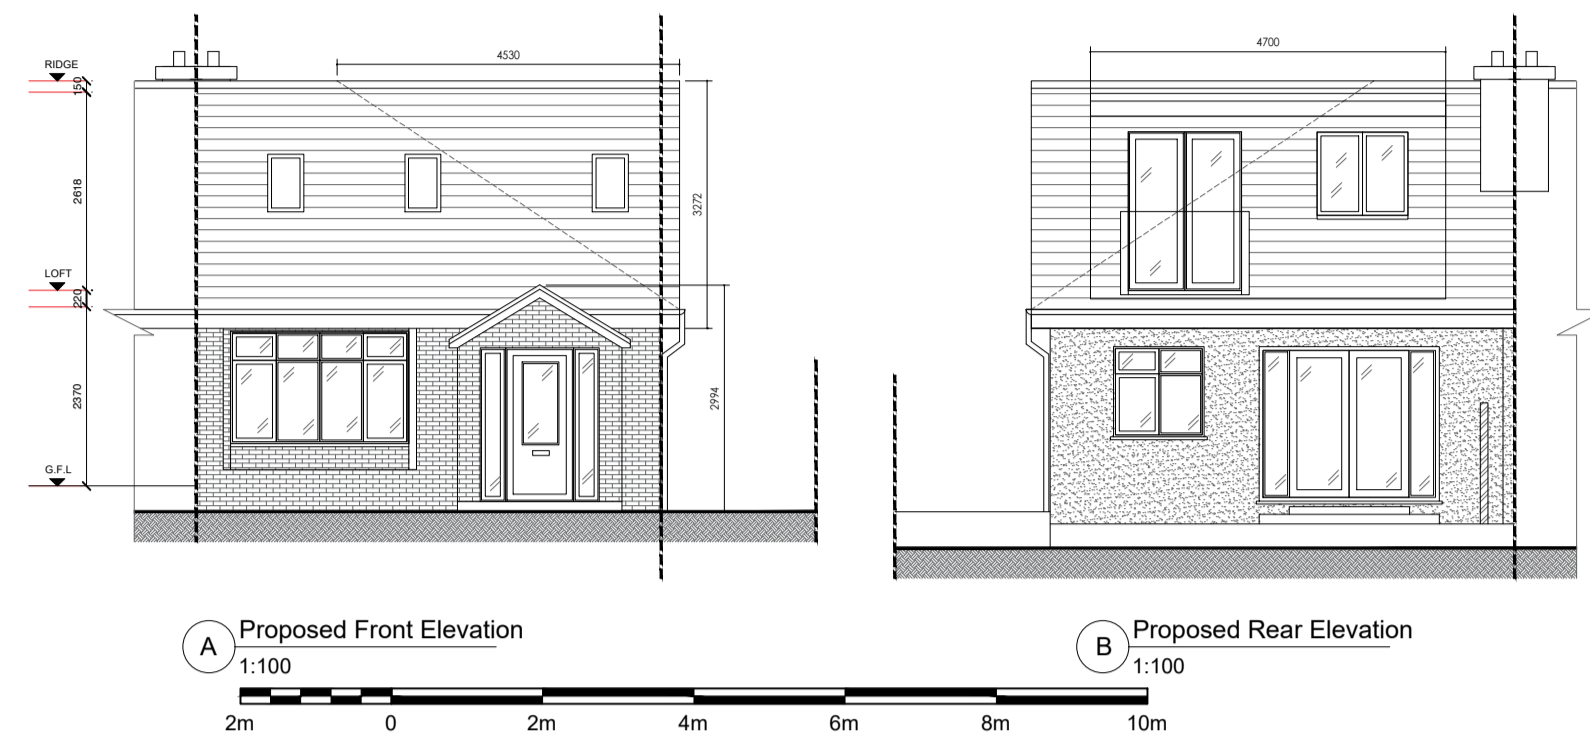