

EXISTING SIDE ELEVATION EAST




EXISTING FRONT ELEVATION NORTH




EXISTING SIDE ELEVATION WEST




EXISTING REAR ELEVATION SOUTH

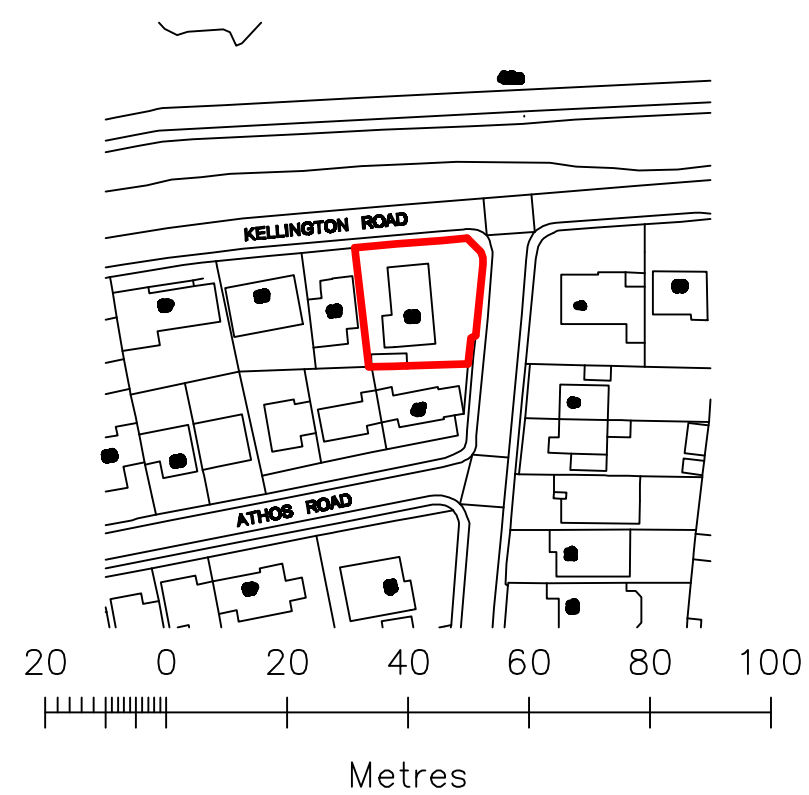


LOCATION PLAN  
 SCALED 1:1250  
 APPLICATION SITE OUTLINED IN RED

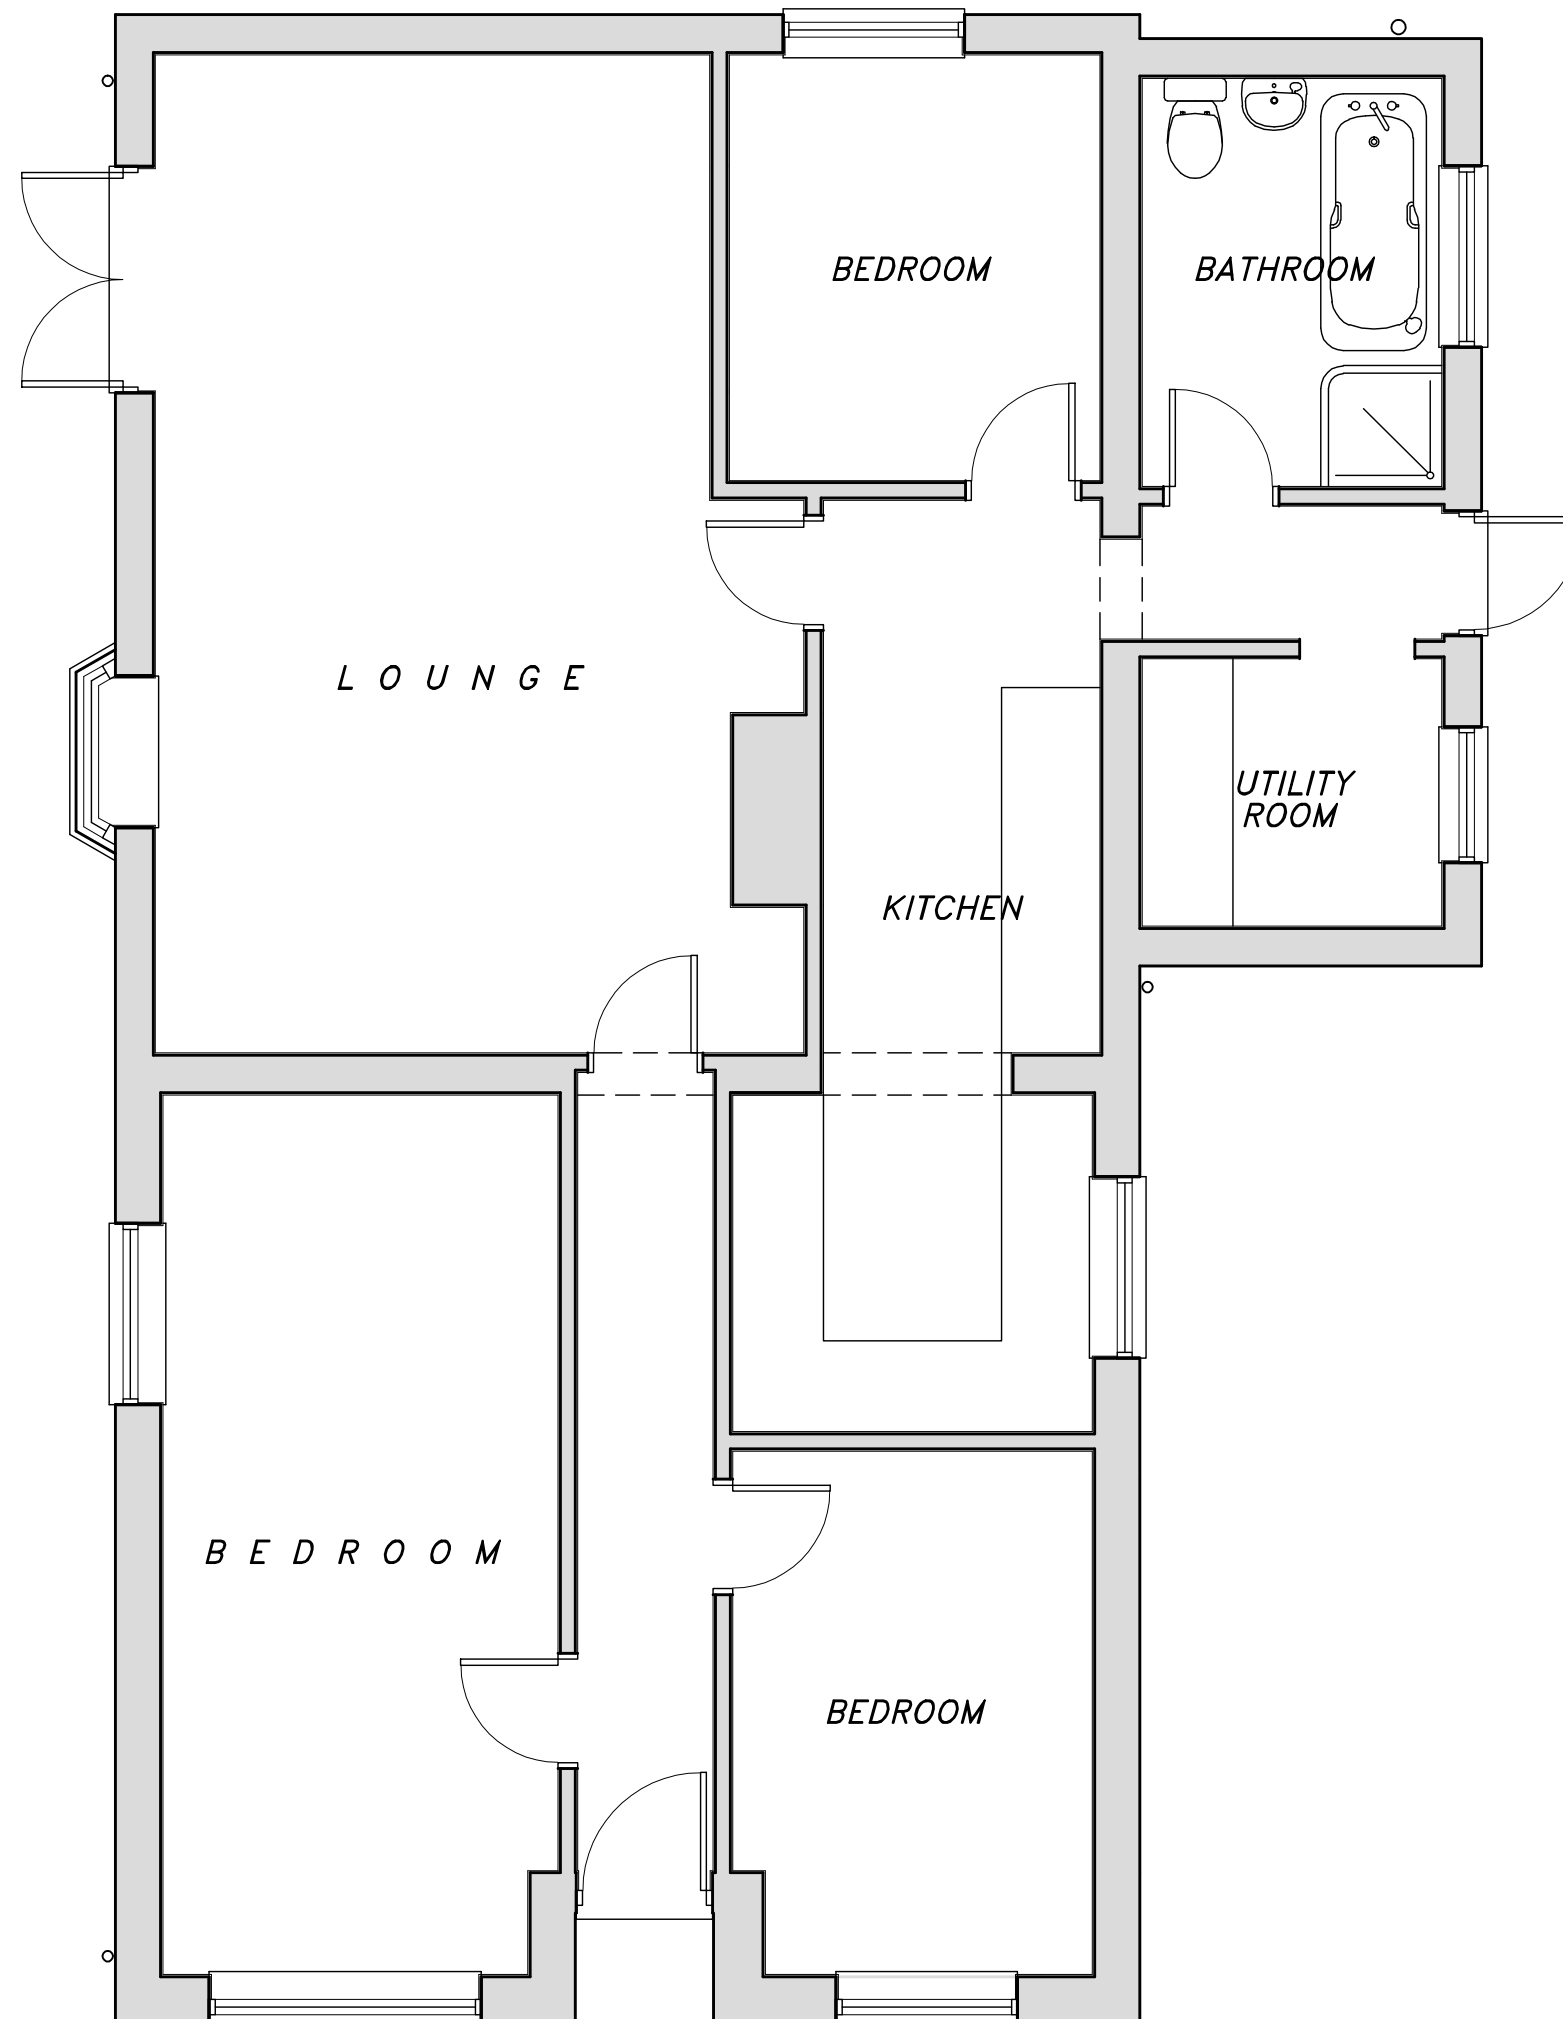


EXISTING GROUND FLOOR PLAN

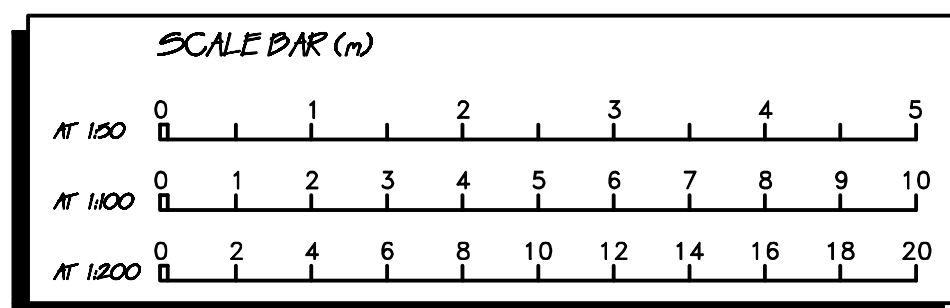

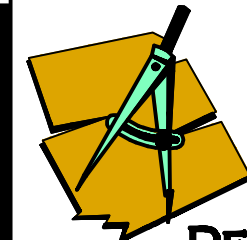

**ROB PARISH**  
 B.ENG (HONS.)

**DESIGN & PLANNING SERVICES**  
 TEL. 07759 239490  
 Email: [rpsdesignoffice@gmail.com](mailto:rpsdesignoffice@gmail.com)



---

**CLIENT;** MR & MRS TIERNEY  
 58 KELLINGTON ROAD  
 CANVEY ISLAND  
 ESSEX SS8 8EH

---

**PROPOSAL;** NEW ROOF TO PROVIDE NEW FIRST FLOOR,  
 WITH SIDE FACING DORMERS

---

**TITLE;** EXG. FLOORPLANS & ELEVATIONS

---

**DRAWN;** RSP CHK; **DATE;** 22/04/22 **REF;**  
**No.;** 22-017-PP-01 **SCALE;** 1:50,100 @ A2 **ISS;** 03

---

**REVISIONS;**

| ISS. | DATE     | DESCRIPTION                      |
|------|----------|----------------------------------|
| 03   | 15/08/22 | ELEVATION COMPASS POINTS UPDATED |
| 02   | 30/05/22 | SITE LOCATION PLAN ADDED         |