


GREENHOUSE PROPOSAL
SHERBOURNE HICKLING

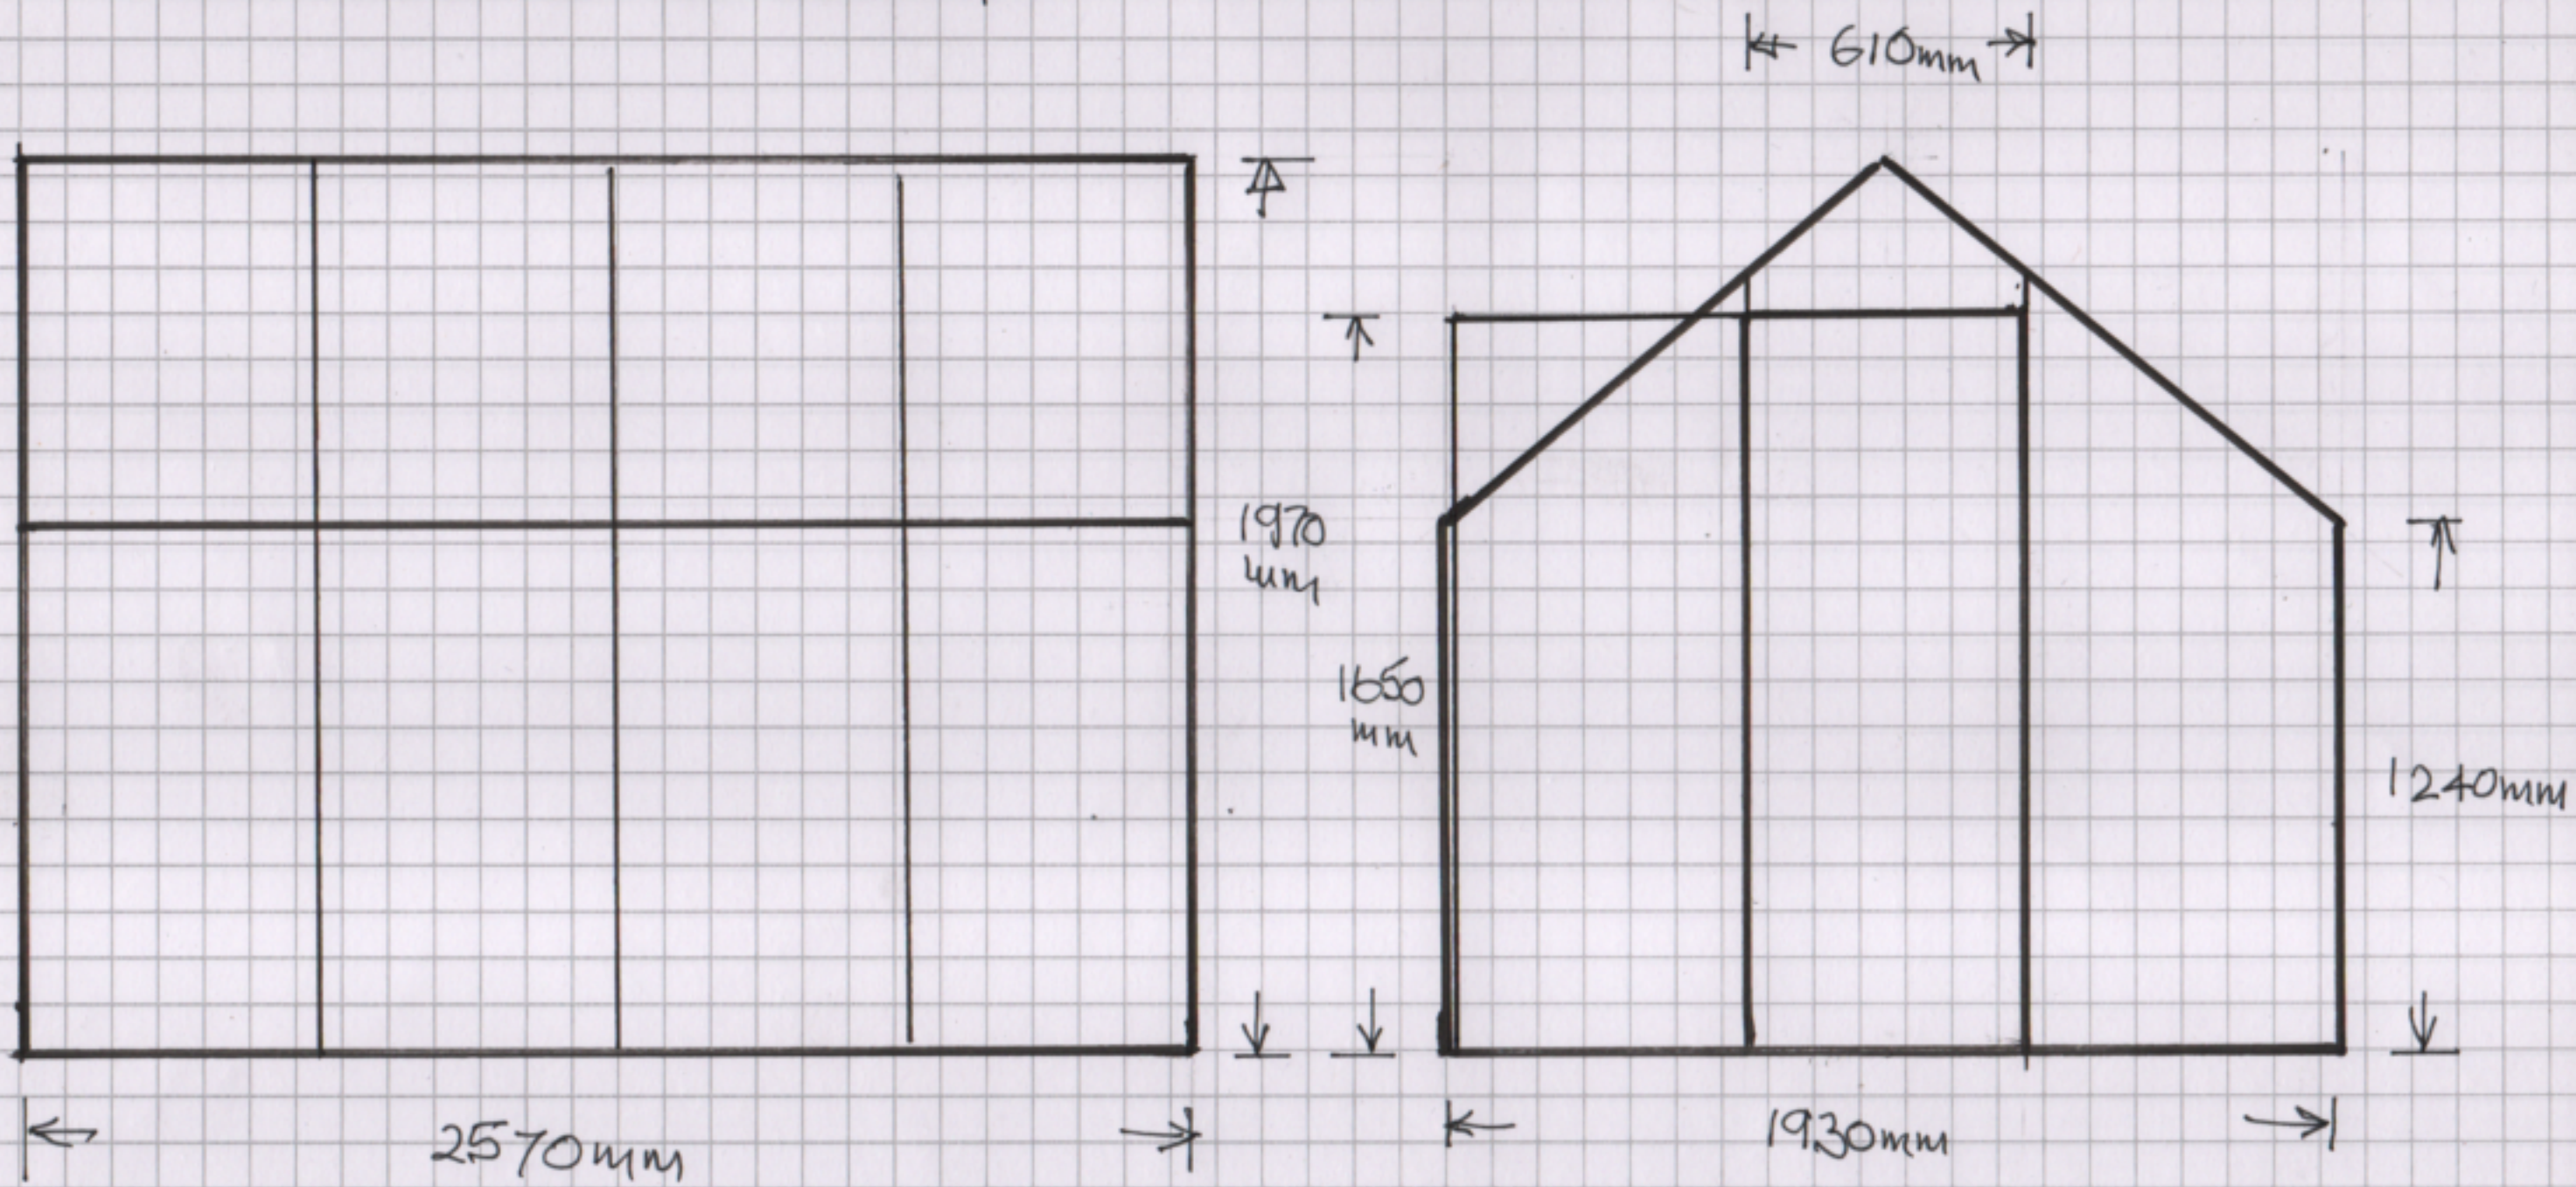

SCALE 1:20