


PROPOSED EXTENSION AND ALTERATIONS

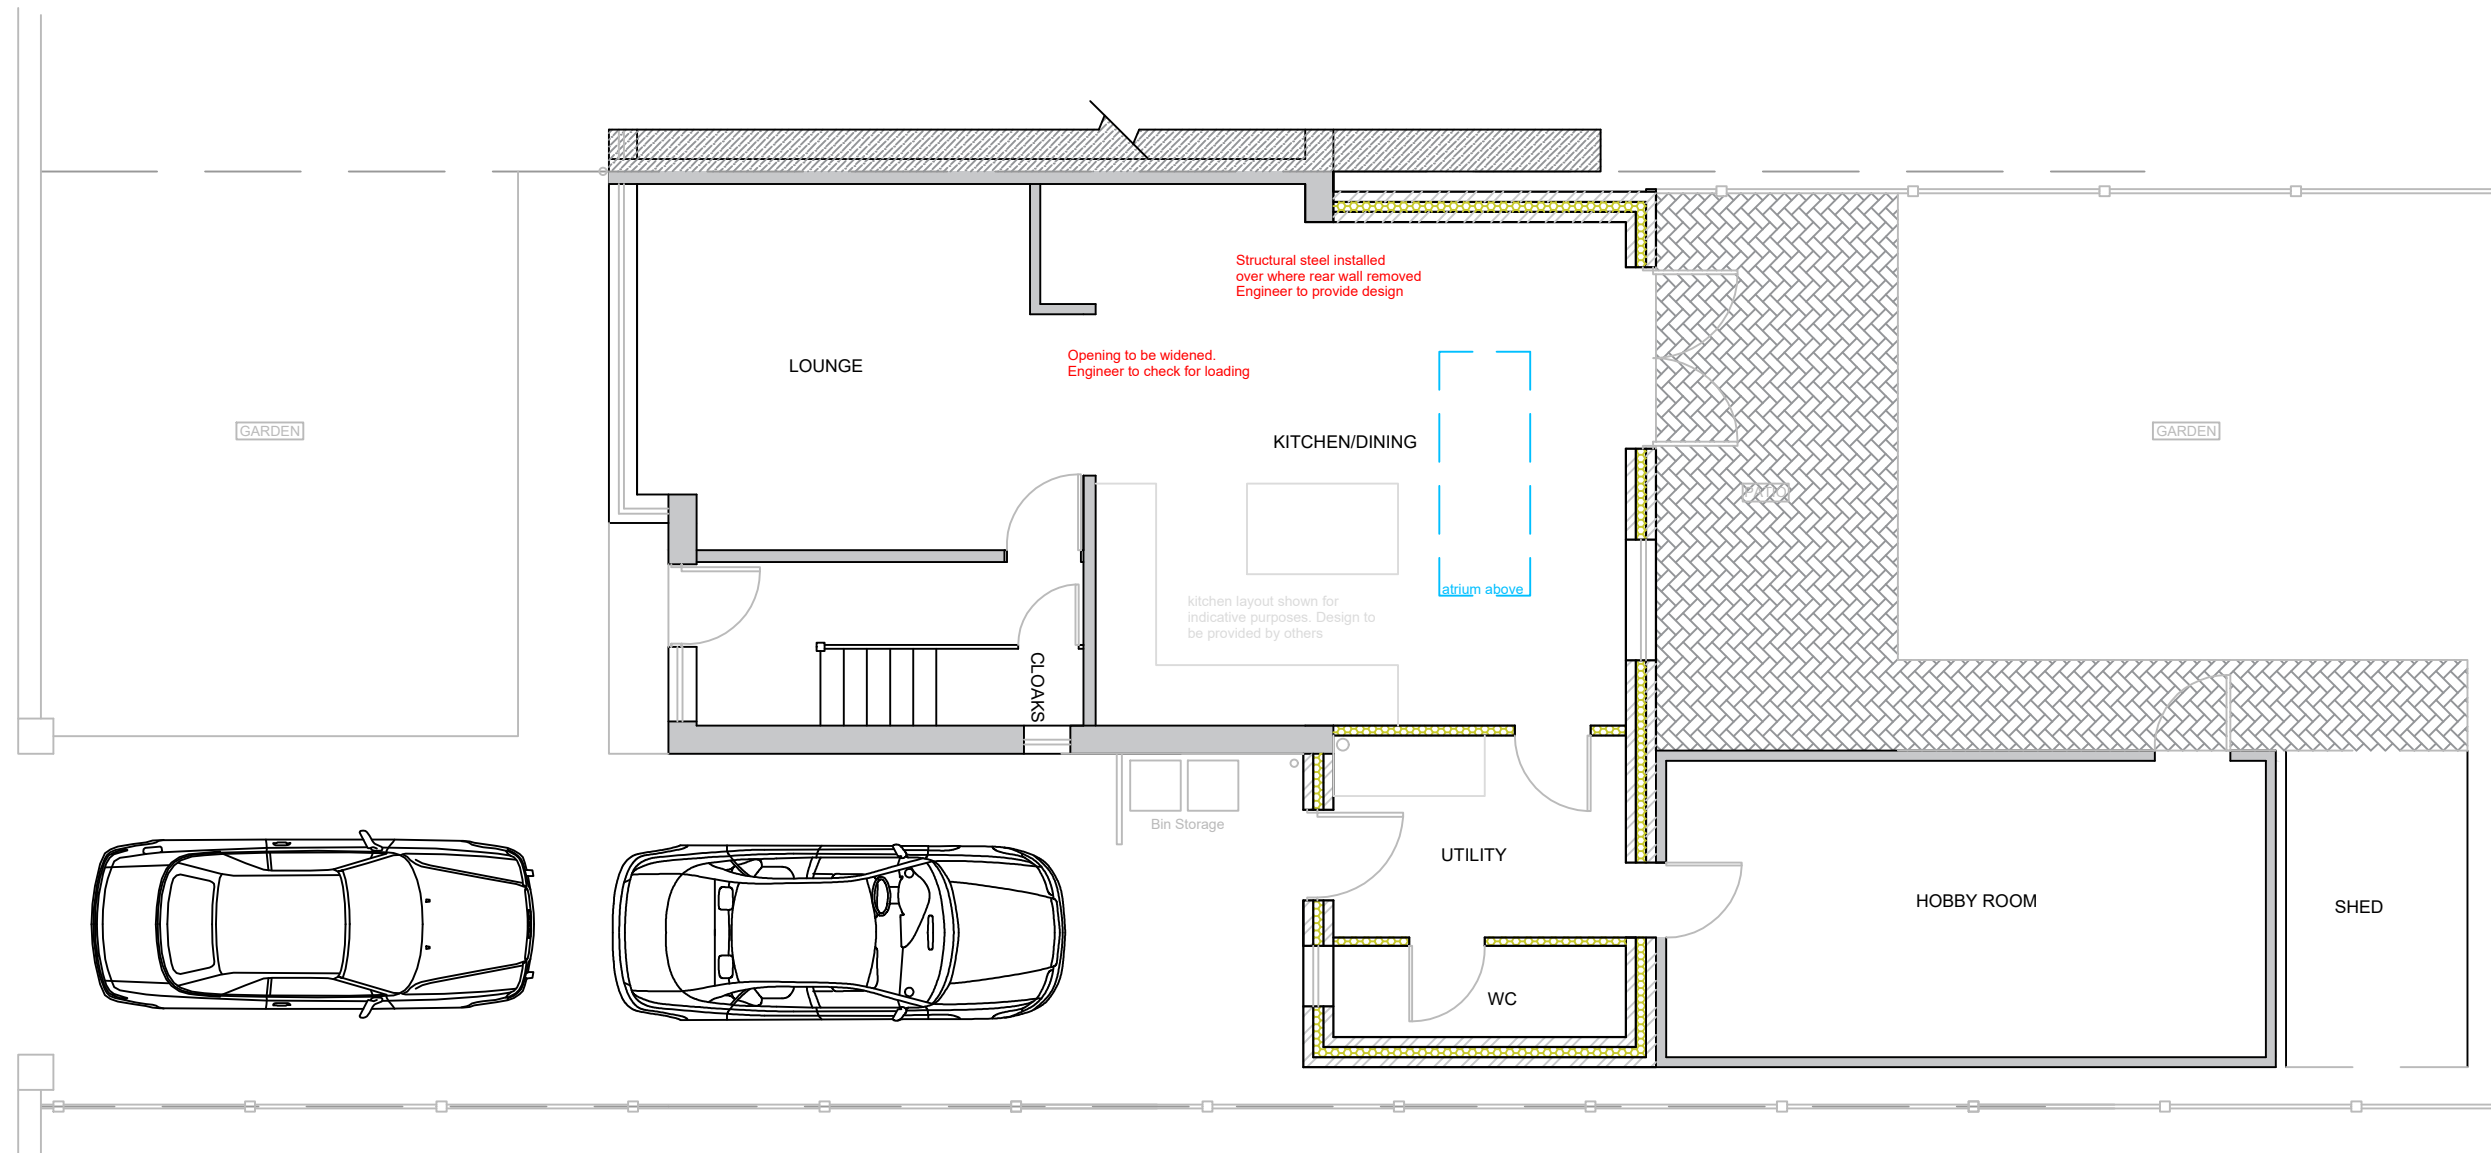

DRAWING TITLE:

**PROPOSED
SITE LAYOUT**

CLIENT:

Name: Mr Mario Delgado
34 Samlesbury Avenue,
Bispham,
BLACKPOOL
FY2 0PR

SCALE:

1:75

DRAWN BY:

MD

DRAWING NO:

DG - 22 - 007- DEL

REV:

A