


# PROPOSED EXTENSION AND ALTERATIONS

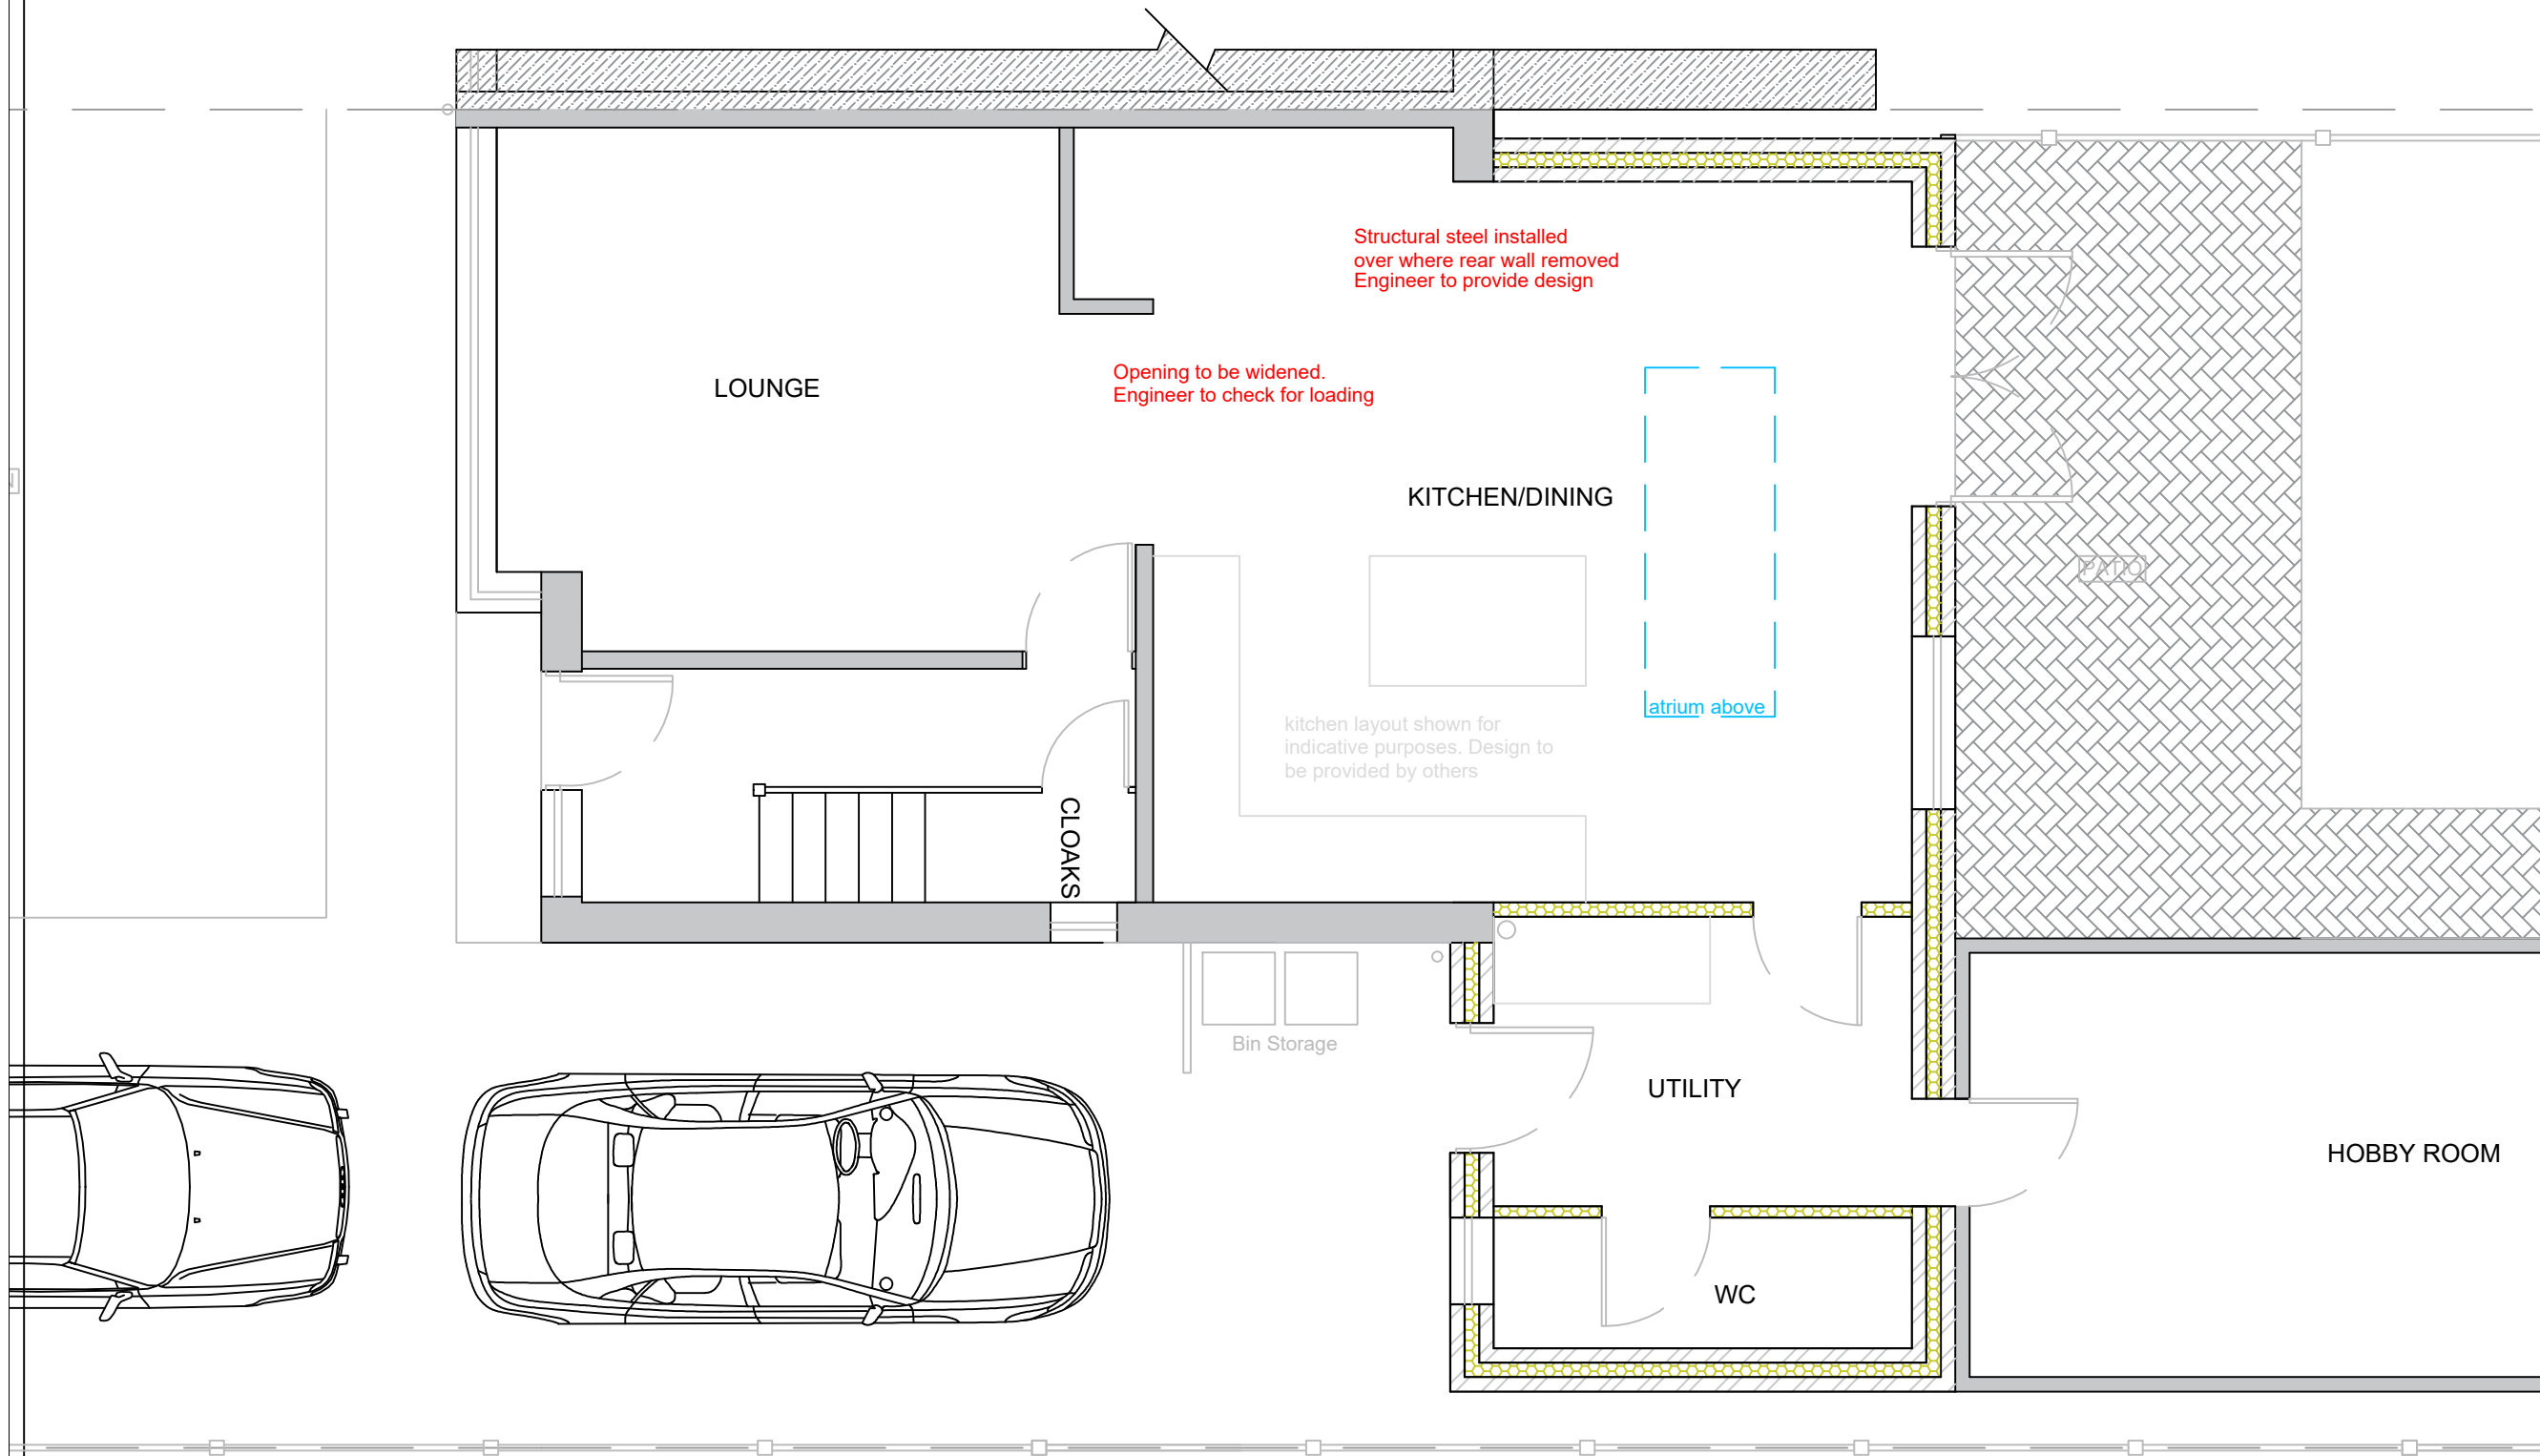

DRAWING TITLE:  
**PROPOSED ARRANGEMENT**

CLIENT:  
Name: Mr Mario Delgado  
34 Samlesbury Avenue,  
Bispham,  
BLACKPOOL  
FY2 0PR

|                |                 |
|----------------|-----------------|
| SCALE:<br>1:50 | DRAWN BY:<br>MD |
|----------------|-----------------|

|                                   |           |
|-----------------------------------|-----------|
| DRAWING NO:<br>DG - 22 - 003- DEL | REV:<br>A |
|-----------------------------------|-----------|