
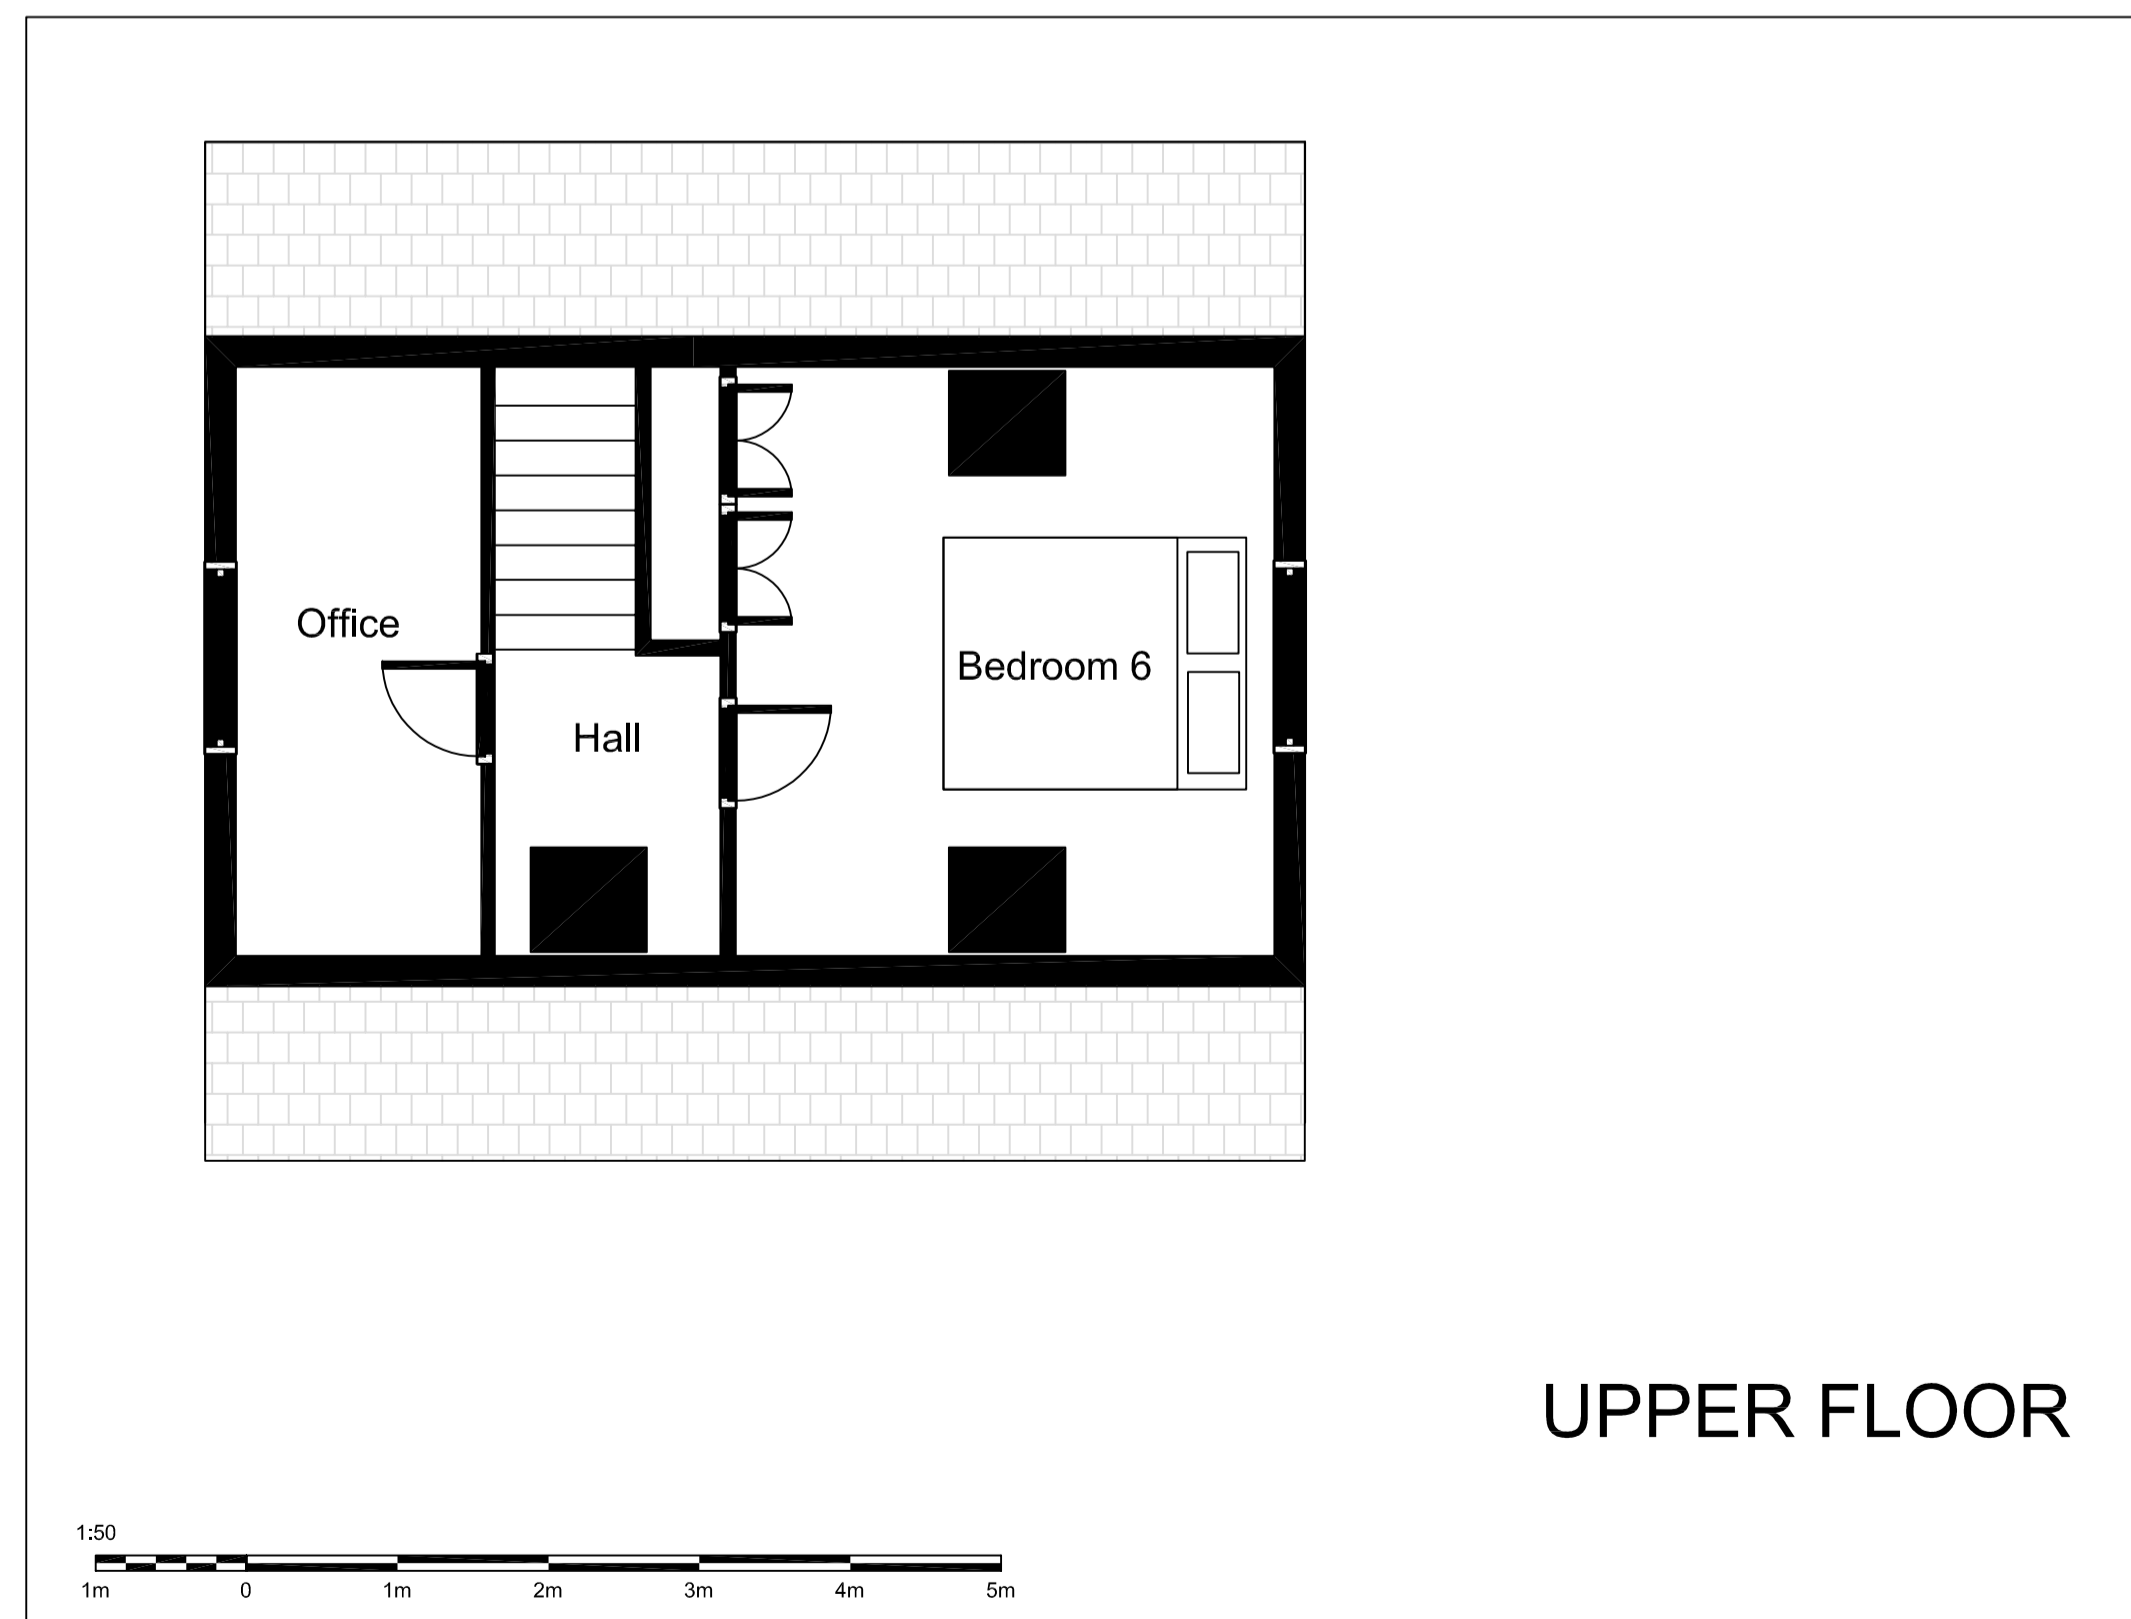


GROUND FLOOR

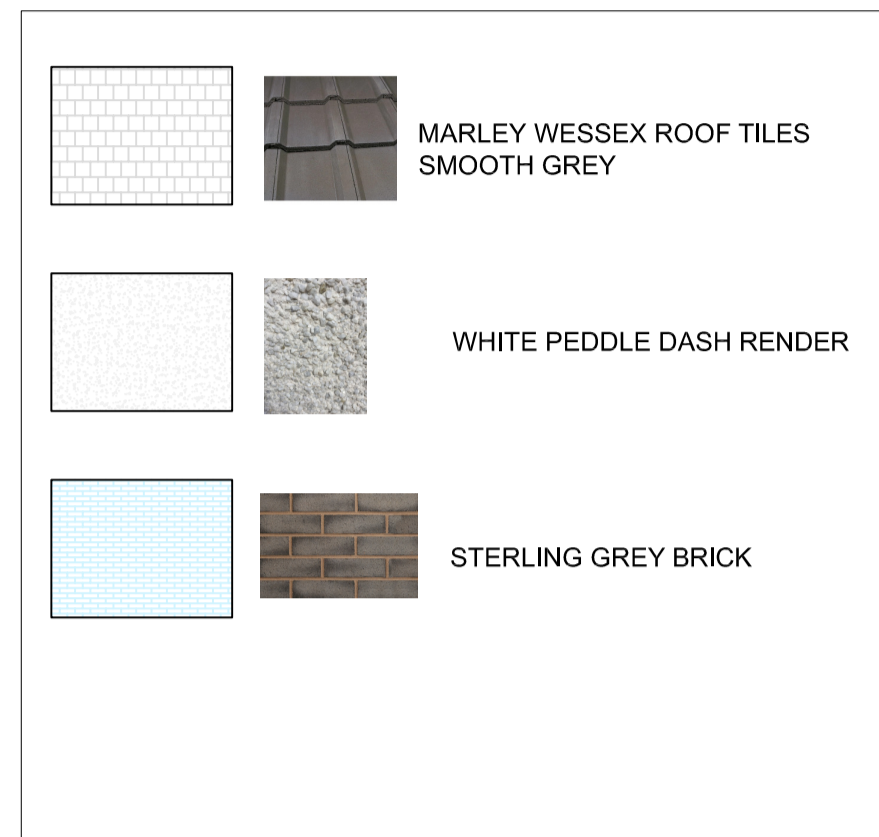

UPPER FLOOR

Existing Plans 1:50

001 21-06-22 Scale bar added to drawing and set to 1:50
Revisions

Status
Planning

Client
Mr McTavish

Project
Hector Cottage Extension
Ballfron

Title
EXISTING FLOOR PLANS

Scale Size Date
1:50 A1 May 2022