
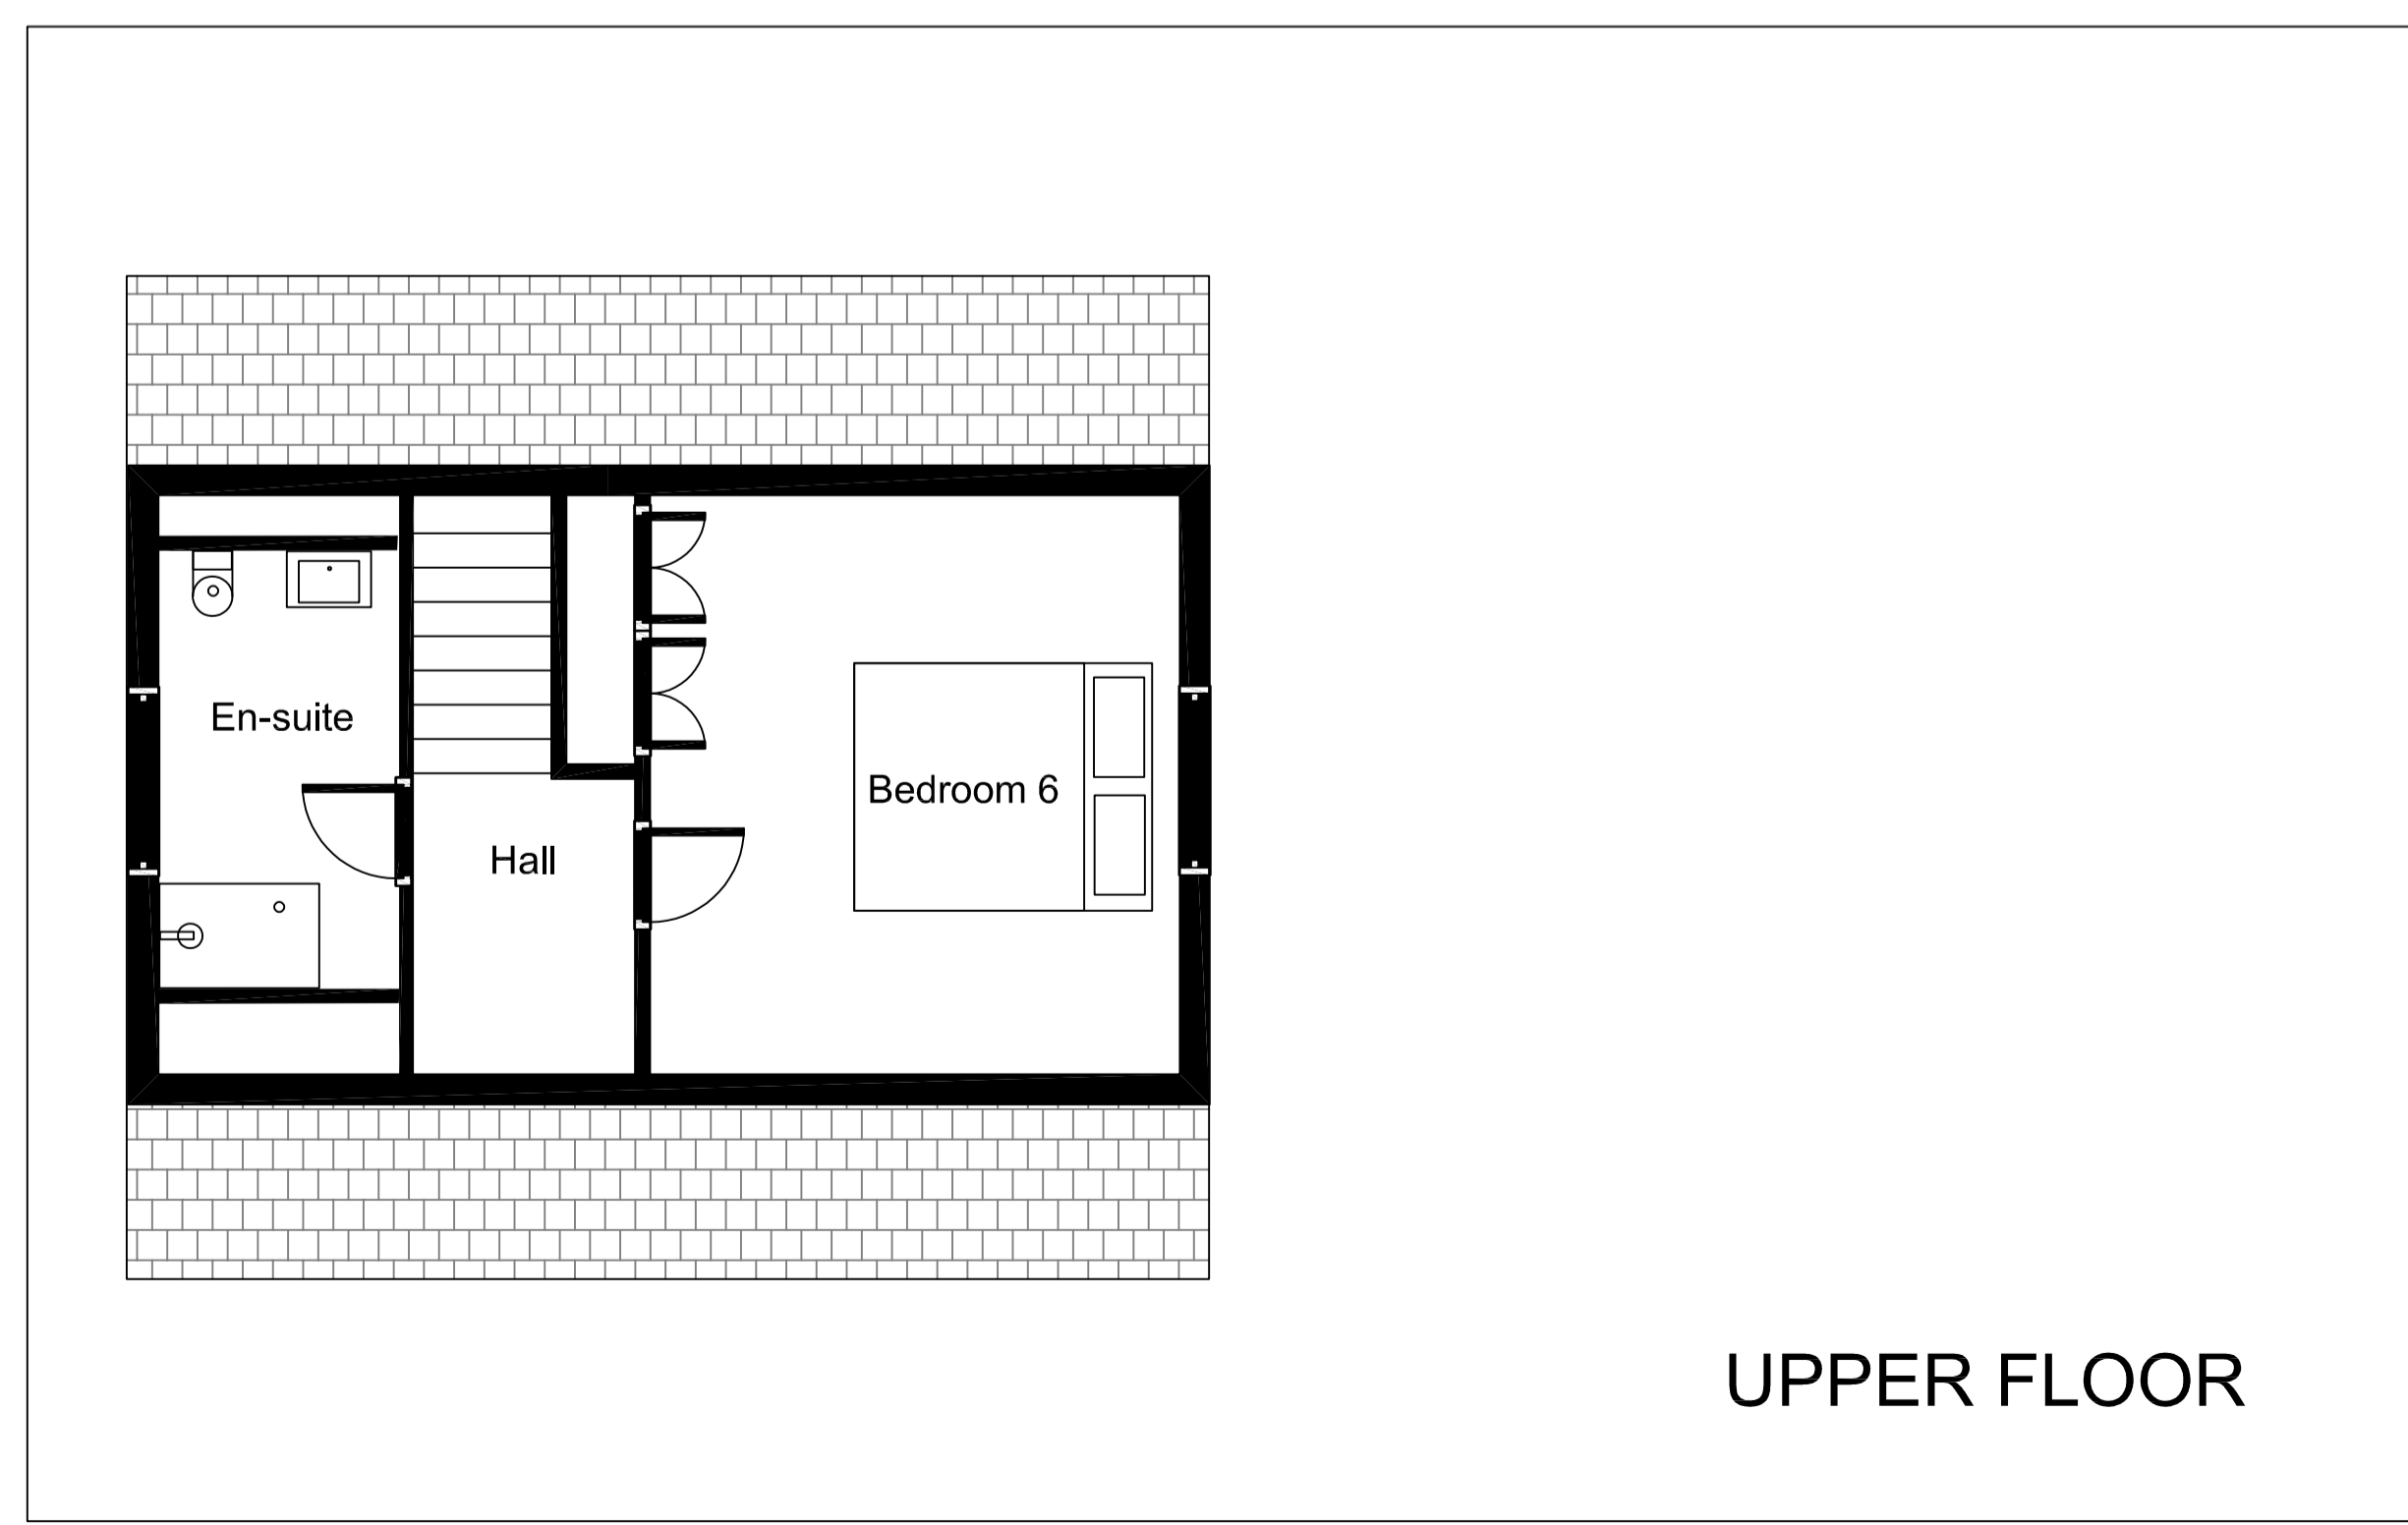
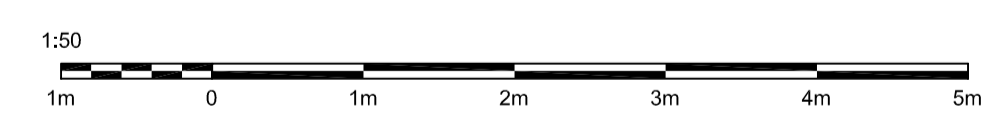


GROUND FLOOR

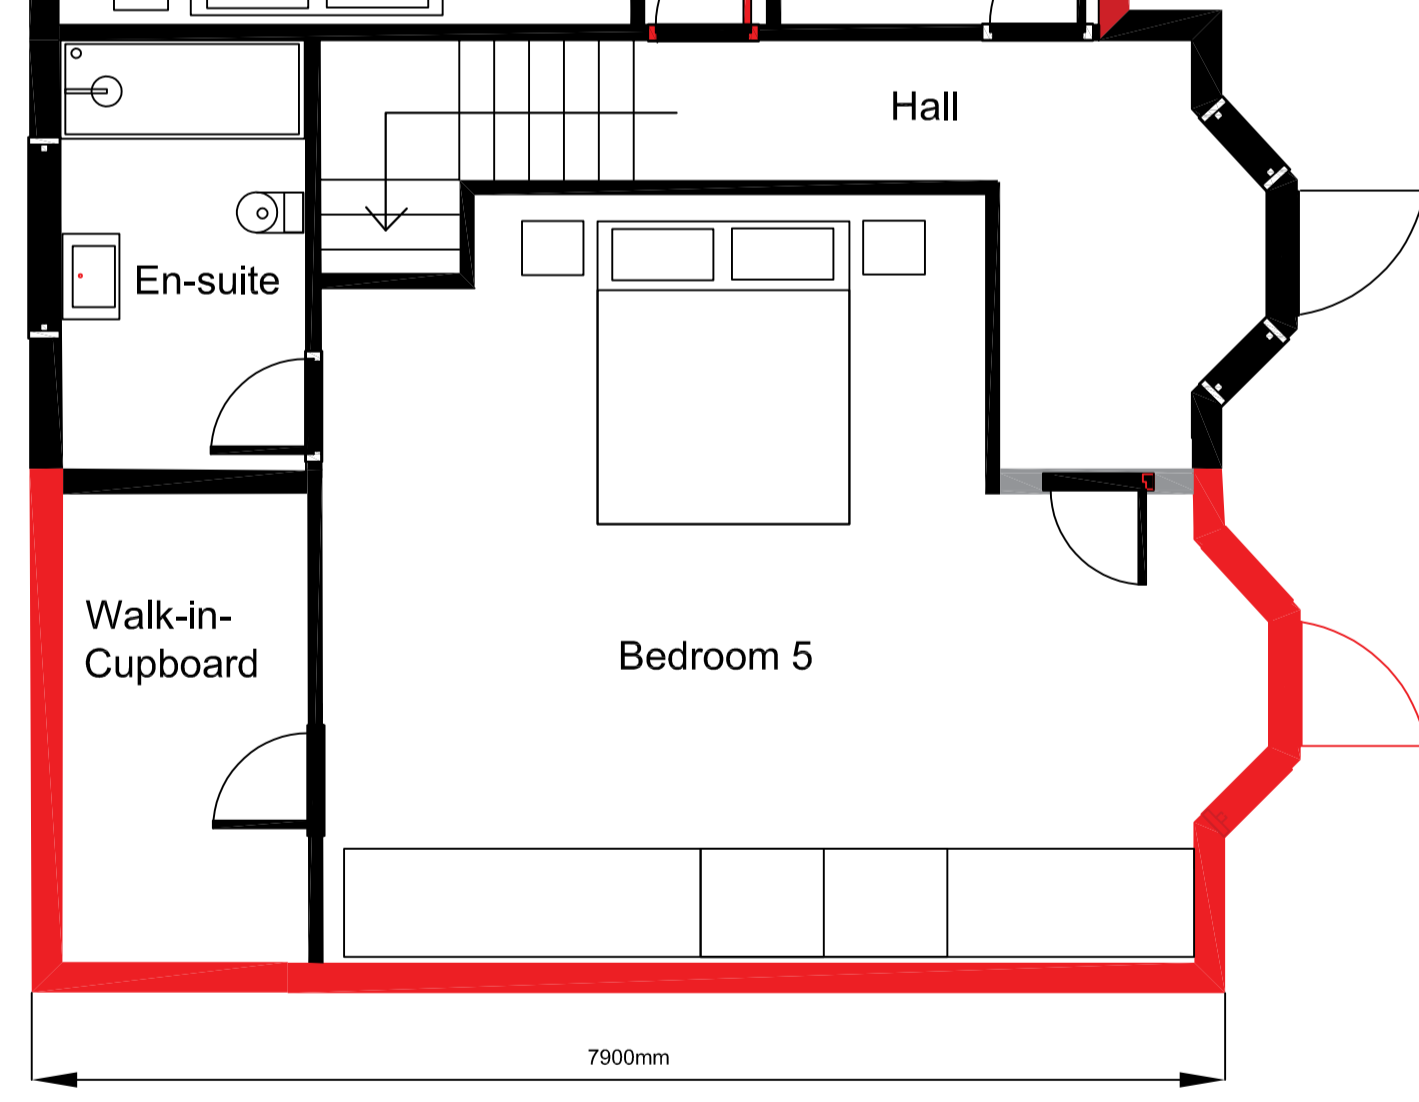

UPPER FLOOR

Proposed Plans 1:50

001 21-06-22 Scale bar added to drawing and set to 1:50
Revisions

Status
Planning

Client
Mr McTavish

Project
Hector Cottage Extension
Ballin

Title
PROPOSED FLOOR PLANS MARKUPS

Scale	Size	Date
1:50	A1	May 2022