

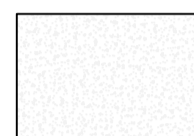
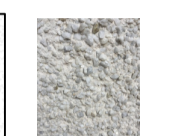

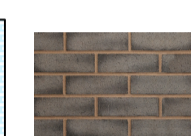



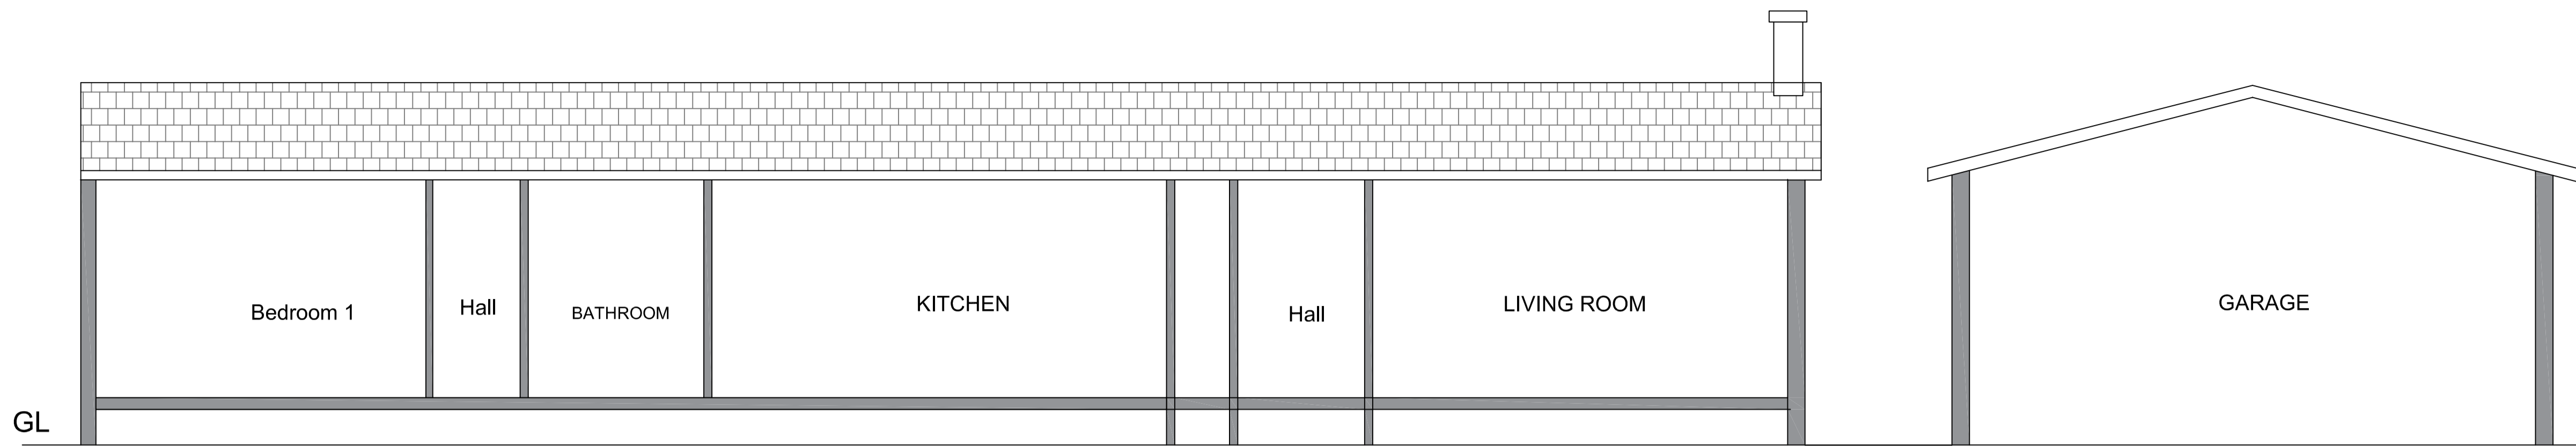
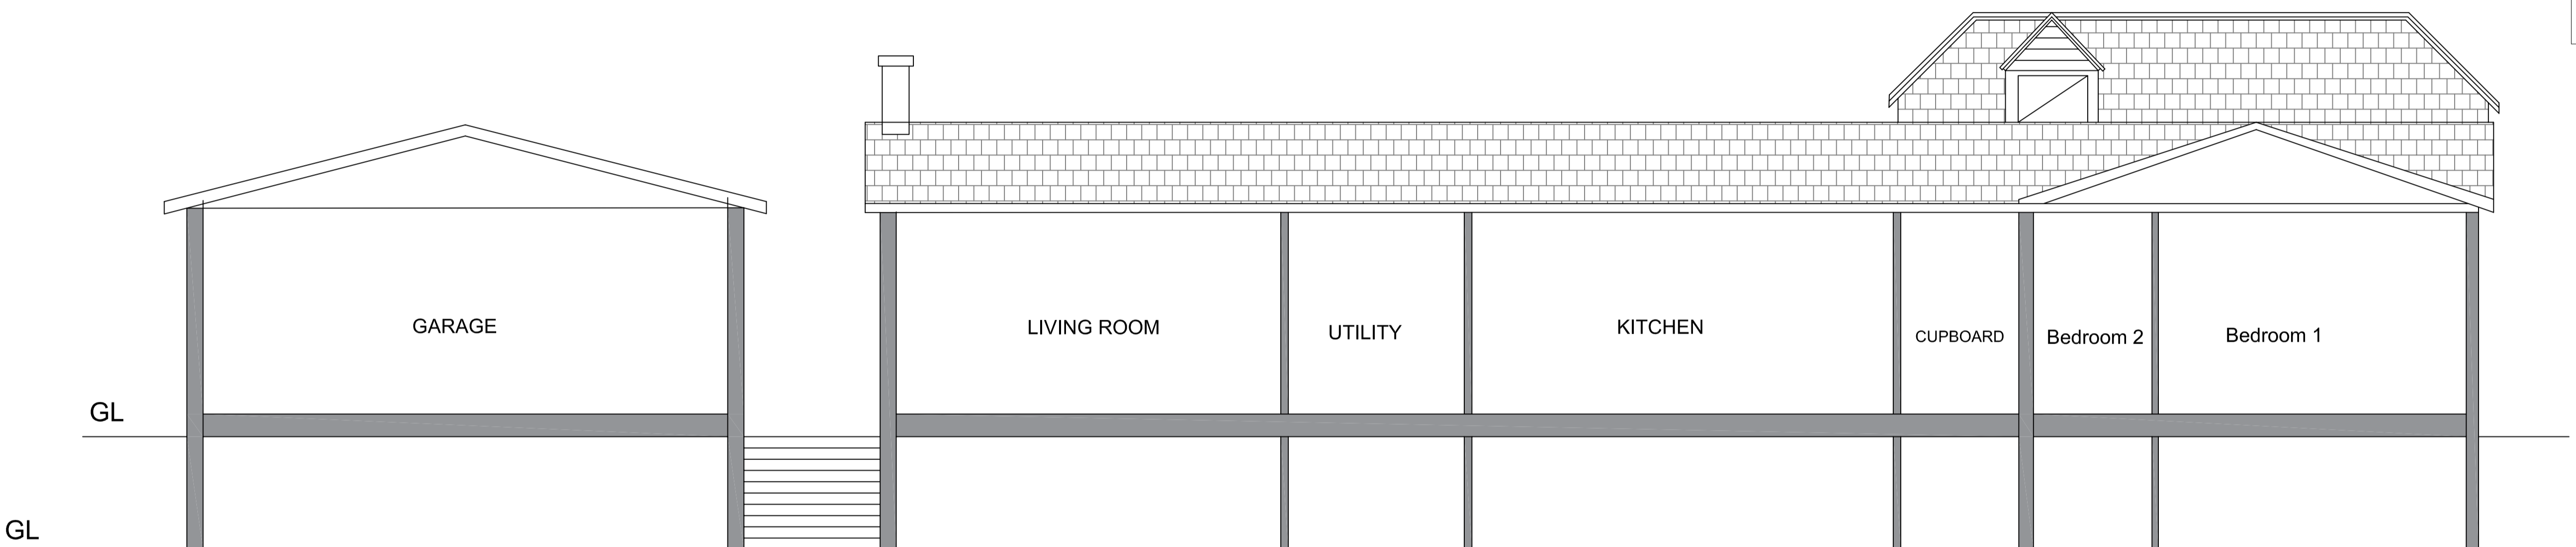


Notes
All dimensions to be checked on site prior to construction.


		MARLEY WESSEX ROOF TILES SMOOTH GREY
		WHITE PEDDLE DASH RENDER
		STERLING GREY BRICK
		WESTERN RED CEDAR CLADDING
		BOUNDARY LINE

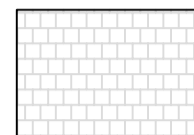


NORTH ELEVATION



SOUTH ELEVATION

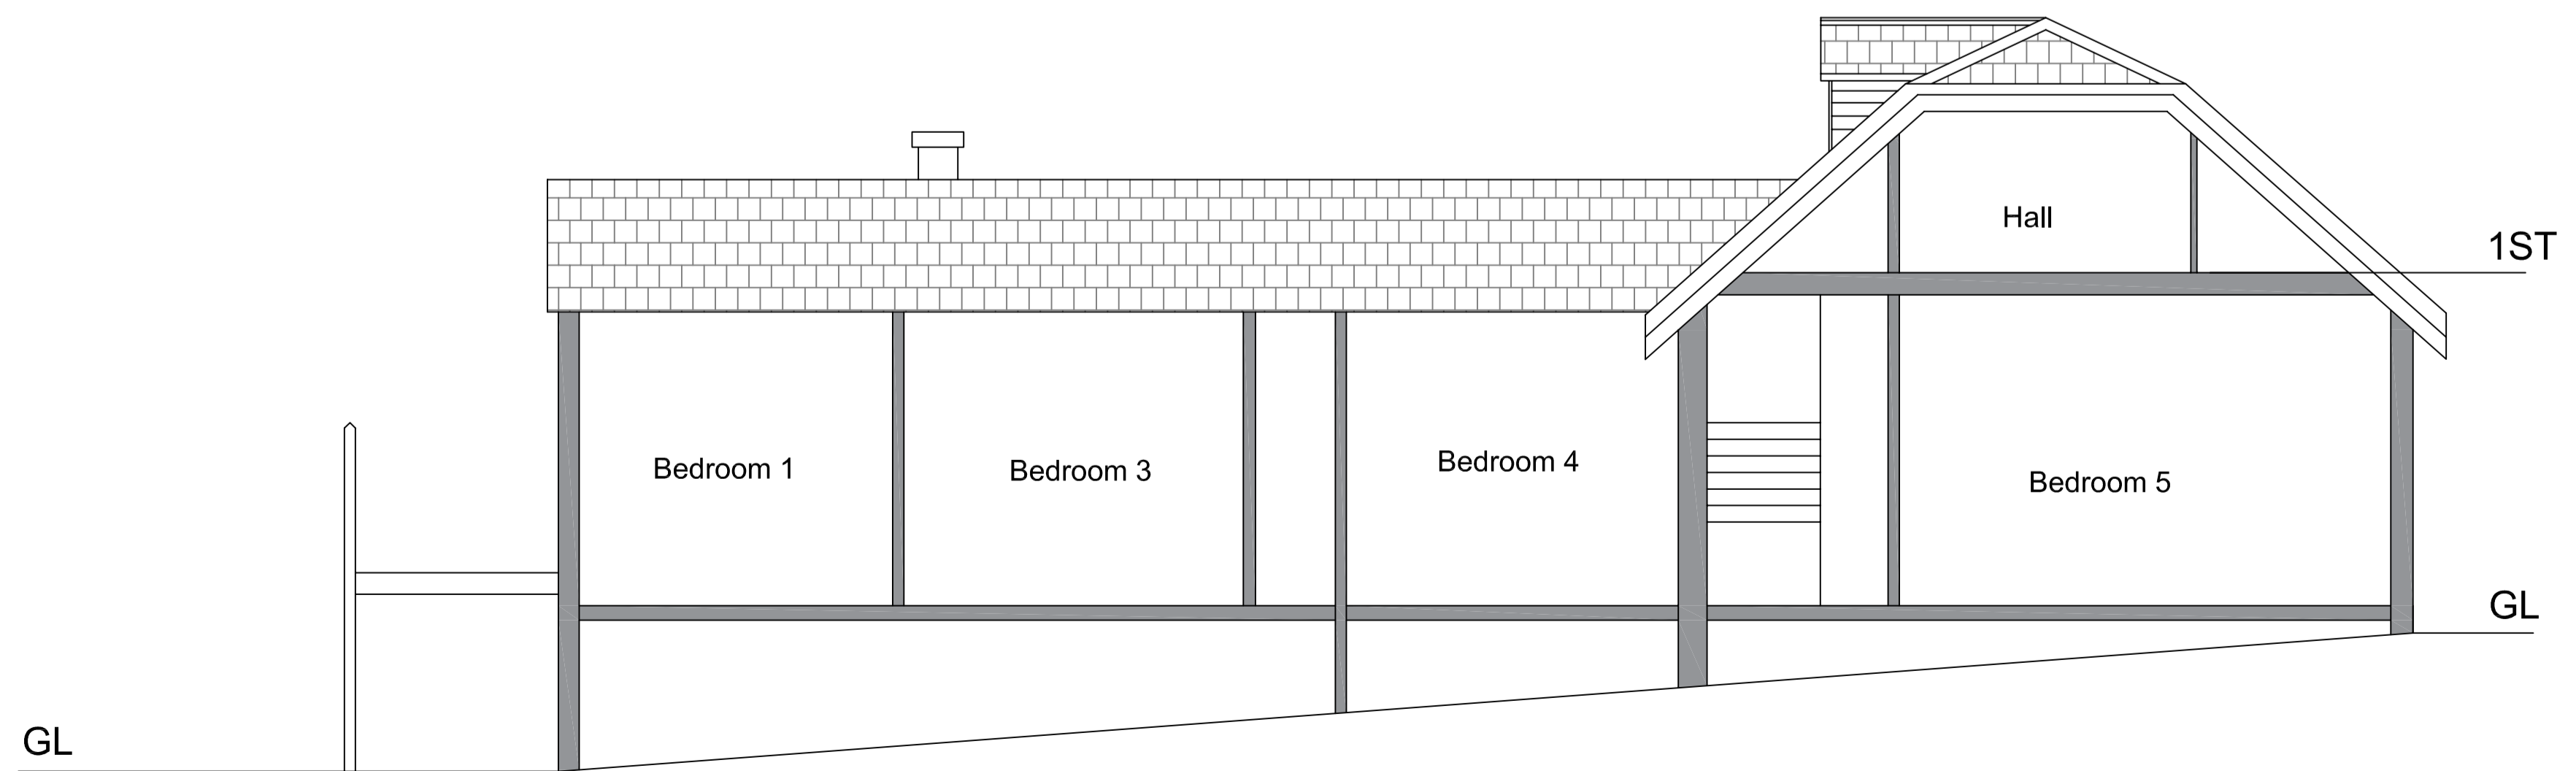

EAST ELEVATION

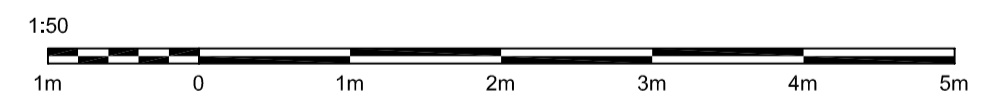

001 21-06-22 Scale bar added to drawing and set to 1:50

Revisions

Status

Planning

Client
Mr McTavish

Project

Hector Cottage Extension
Balfron

Title
PROPOSED SECTIONS

Scale	Size	Date
1:50	A1	May 2022