
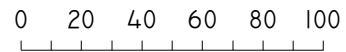


DO NOT SCALE

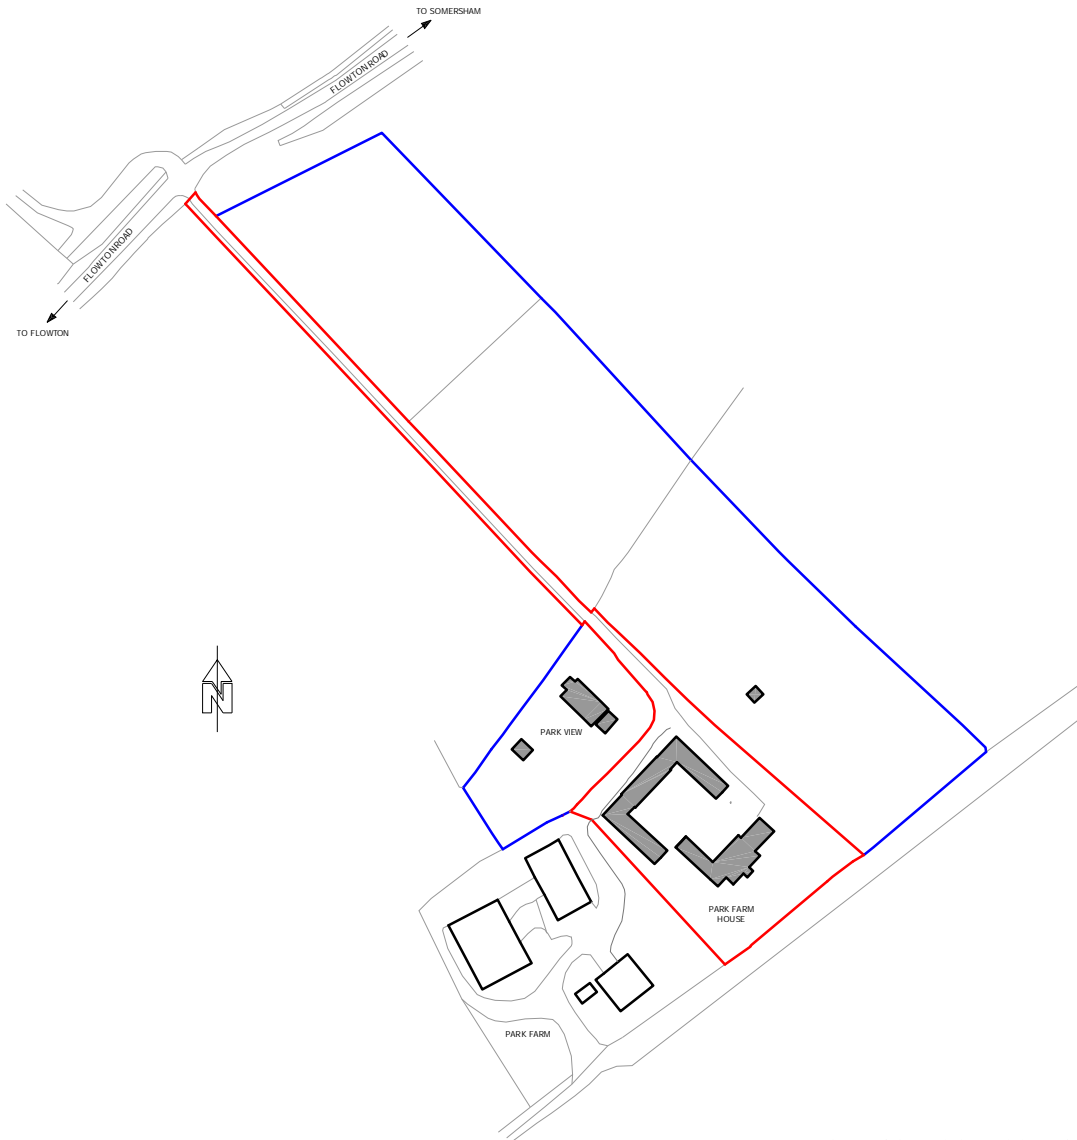

1:2500 @ A4

RED BOUNDARY LINE AREA = 5260M2

B	21-06-2022	RED BOUNDARY LINE AMENDED	J.A.D.
A	09-06-2022	PLANNING ISSUE	J.A.D.
Rev.	Date	Description	Checked

Drawing Title: EXISTING LOCATION PLAN			Client: MR & MRS. ROOK PARK FARM HOUSE FLOWTON ROAD SOMERSHAM SUFFOLK IP8 4PS								
Drawn: JAD	Date: MAY 2022	Scale: 1:2500 @ A1	Project: PROPOSED TWO STOREY SIDE EXTENSION REPLACING CARPORT, SINGLE STOREY SIDE EXTENSION, NEW ENTRANCE PORCH AND NEW DETACHED 4 BAY CART LODGE WITH STUDIO / OFFICE AREA								
Drawing Number: JDA-022-0354-PL-001		Revision: <table border="1"> <tr> <td>A</td> <td>B</td> <td></td> <td></td> <td></td> <td></td> </tr> </table>	A	B					Location: PARK FARM HOUSE FLOWTON ROAD, SOMERSHAM, SUFFOLK, IP8 4PS		
A	B										
		Checked:									

JOHN DENNY ASSOCIATES
ARCHITECTURAL DESIGNS

architecture - design - planning - surveying - feasibility

43 OULTON ROAD
IPSWICH
SUFFOLK
IP3 0QD
TEL/FAX: 01473 250886
MOB: 07773 062669
E: CONTACT@JOHNDENNYASSOCIATES.CO.UK
W: JOHNDENNYASSOCIATES.CO.UK

