



Cross section of access road

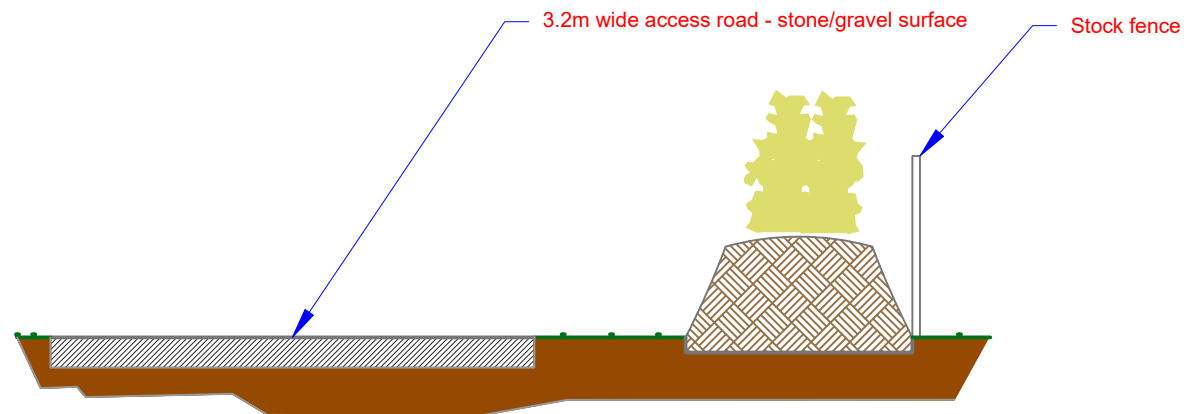

Post and rail fence detail

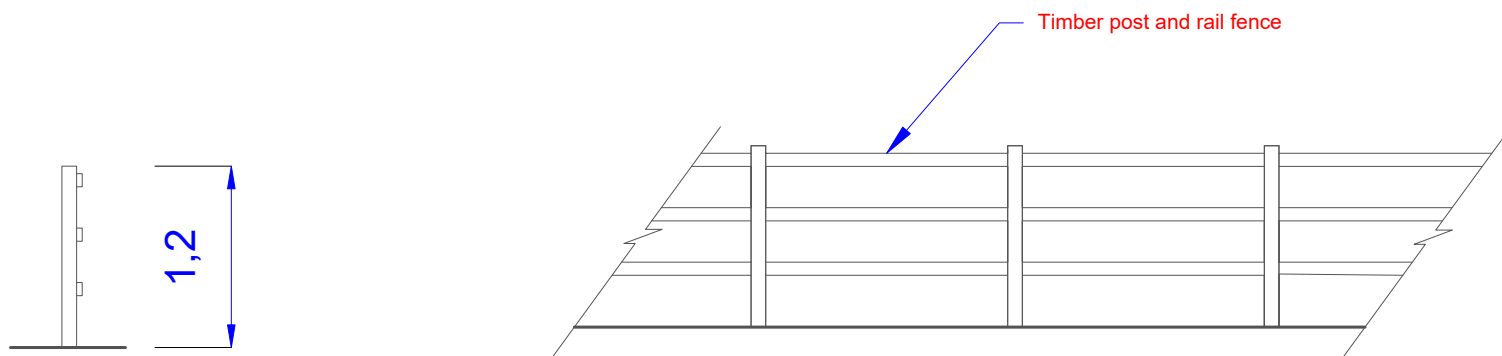

Issue	Date	Revision

Acorn
RURAL PROPERTY CONSULTANTS

1b Oaklands Court, Tiverton Business Park,
Tiverton, Devon, EX16 6TG
T: 01884 212380

Client
TIVA Properties Limited

Site
Cheriton Farm
Lower Cheriton
Payhembury
Honiton

Project
Formation of new entrance, access road
and associated works

Title
Cross section of access road and fence
detail

Drawing No. ARPC4 Issue:

Scale 1:50 (A3)

Date 08 June 2022

Copyright Acorn Rural Property Consultants 2022
E&O.E
For submission with planning application.