

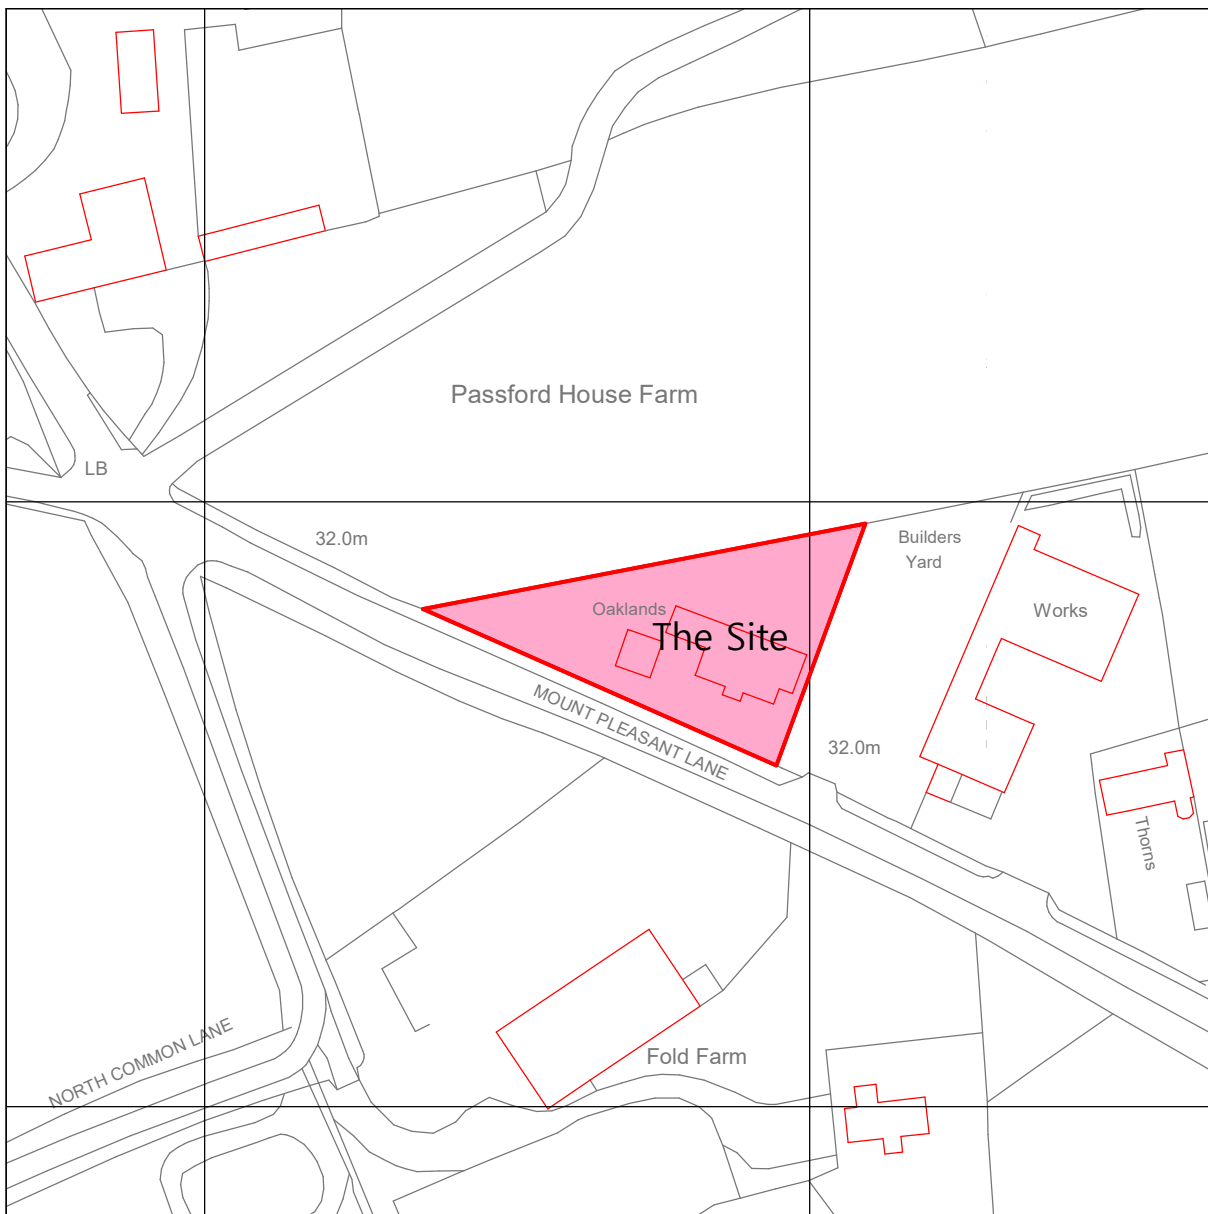
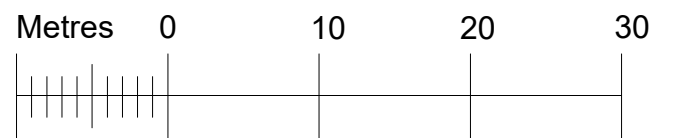


Block Plan - Scale 1:500

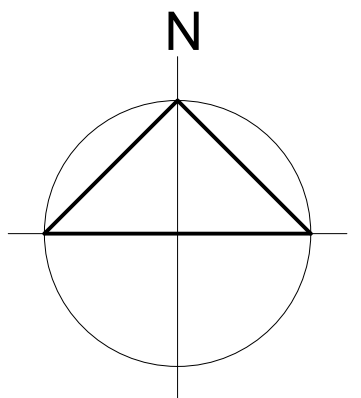

Location Plan
Scale 1:1250

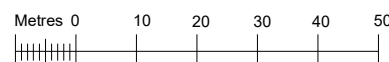

9Crown Copyright and database rights 2022 OS Licence no. AC0000849896

Scale as shown @ A3	May 2022	Drawing No 0307-01
Proposed Garage Extension for Mr. and Mrs. S. Clarke at 'Oaklands' Mount Pleasant Lane, Sway, Lymington, Hampshire. SO41 8LS		Location and Block Plan

