


Main Entrance

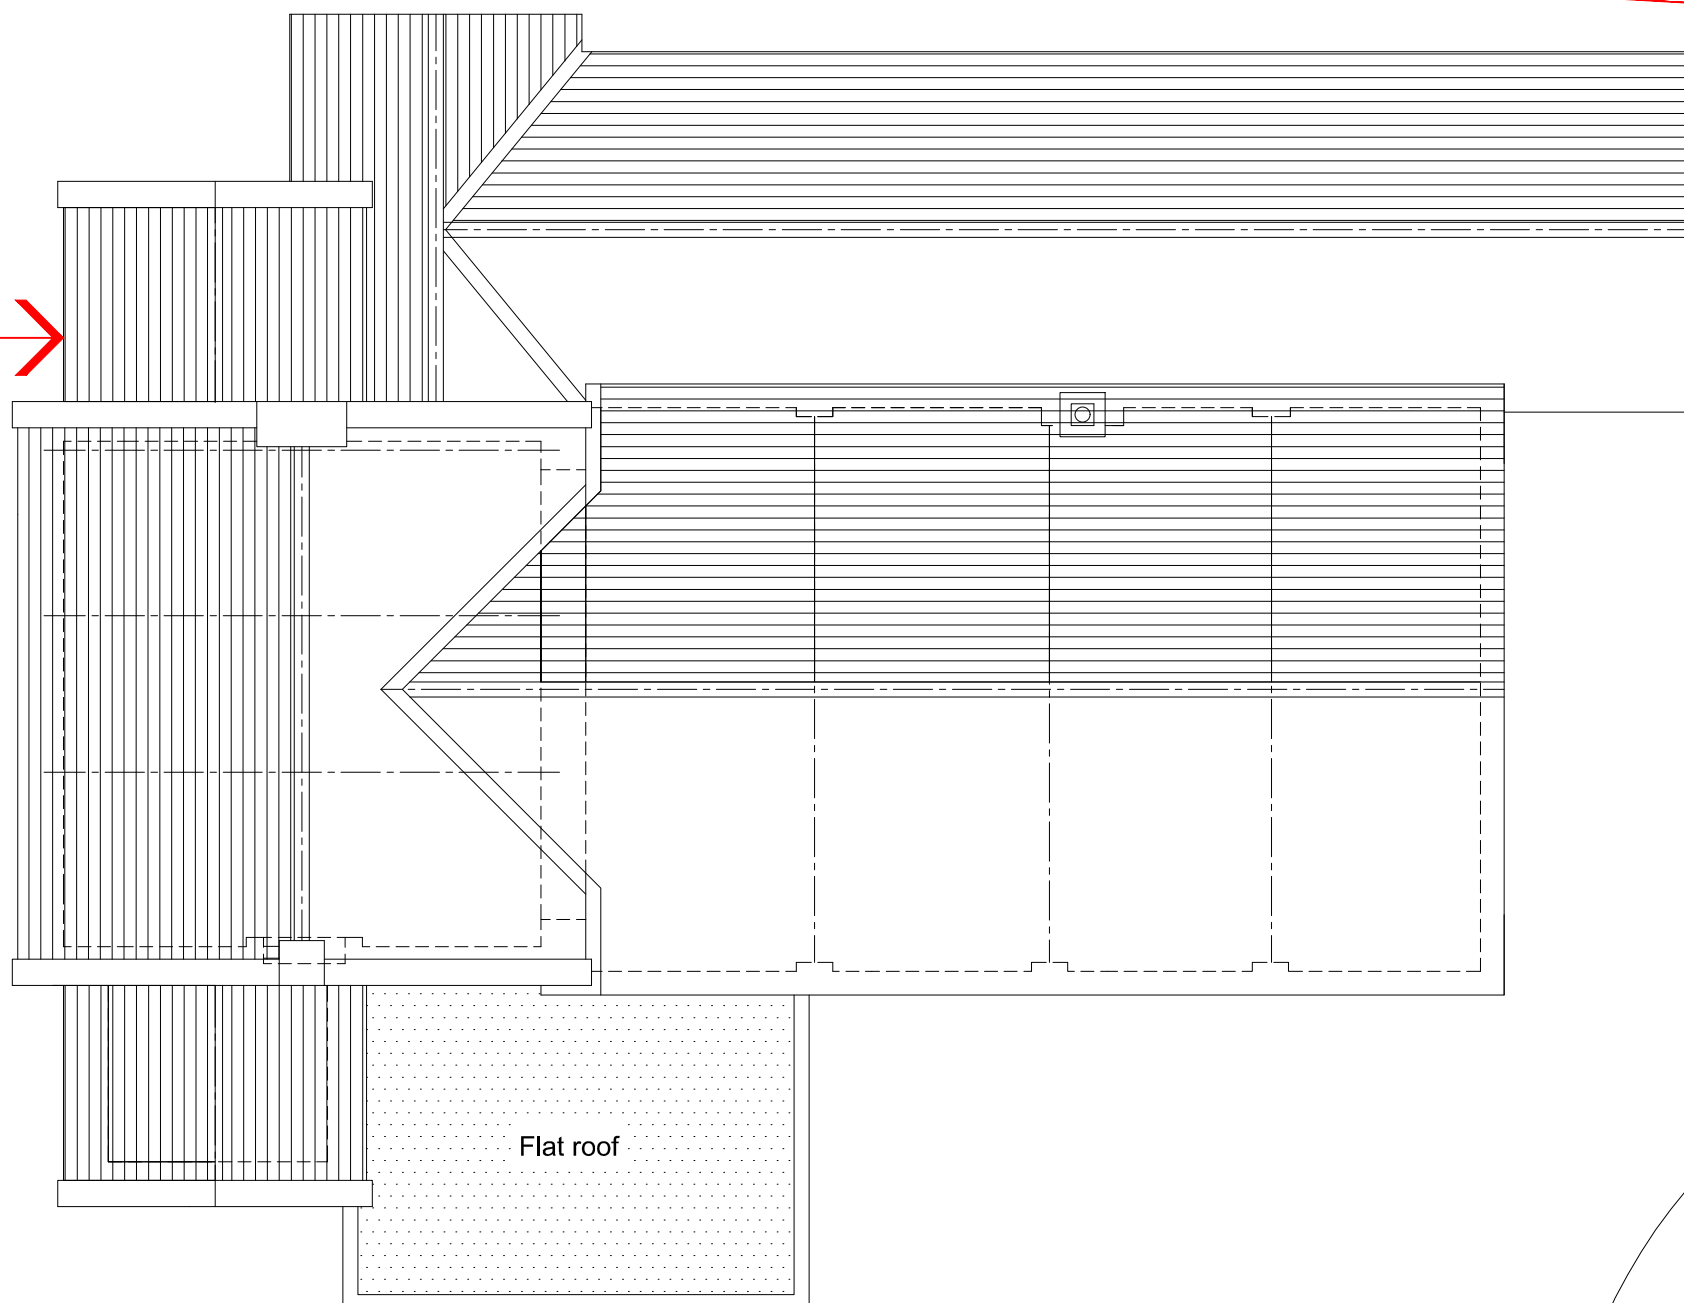

Roof Plan Existing


Boundary fence

PLANNING BUILDING REGULATION ISSUE

©COPYRIGHT
ALL RIGHTS RESERVED THIS DRAWING MUST NOT BE REPRODUCED IN ANY WAY WITHOUT WRITTEN PERMISSION
DO NOT SCALE :
THE CONTRACTOR IS RESPONSIBLE FOR CHECKING DIMENSIONS ON SITE, DO NOT SCALE FROM THIS DRAWING.
IF IN DOUBT PLEASE CONTACT THE OFFICES OF D.M.FLEMING - BUILDING DESIGN CONSULTANT.

LONGHIRST VILLAGE HALL
LONGHIRST
MORPETH
NORTHUMBERLAND
NE61 3LU

Drawn
D.M.Fleming
Date
20.05.2022
Scale
1:100 at A3

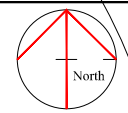

D.M.FLEMING
BUILDING DESIGN CONSULTANT
M.C.I.A.T. (Member of the Chartered Institute of Architectural Technologists).
F.C.I.O.B. (Fellow of The Chartered Institute of Building).
Affiliate Member of The R.I.B.A. (Royal Institute of British Architects).
The Studio @ The Coachhouse • Longhirst • Morpeth • Northumberland • NE61 3LU
Tel : 01670790744 • Mobile • 07785591282
Email : dmflaming@msa.com
Web Address : www.dmflaming.co.uk

Existing Roof Plan

2152 | L(2-)11