


Main Entrance

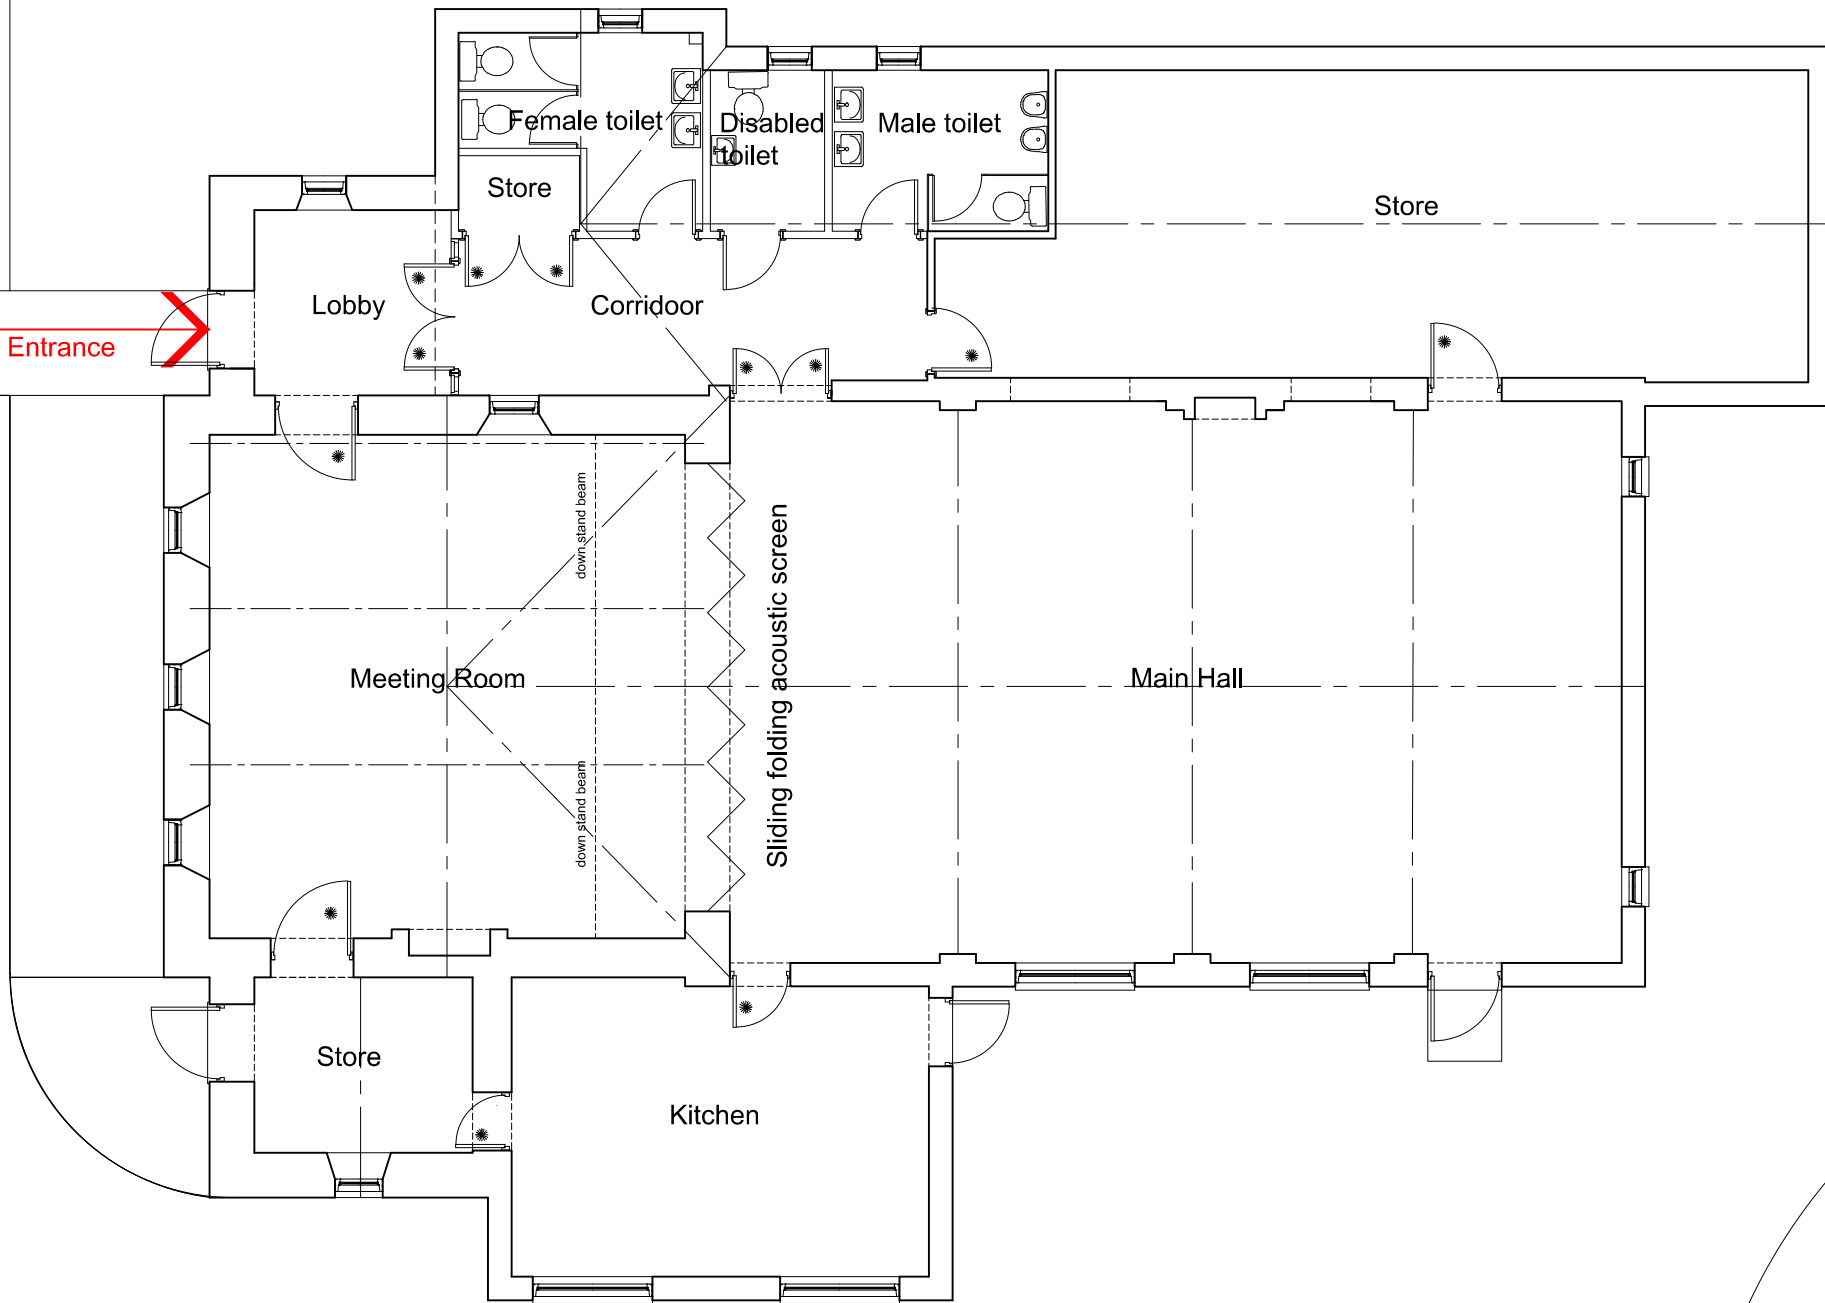

Ground Floor Plan Existing

Boundary fence

PLANNING BUILDING REGULATION ISSUE

©COPYRIGHT : ALL RIGHTS RESERVED THIS DRAWING MUST NOT BE REPRODUCED IN ANY WAY WITHOUT WRITTEN PERMISSION DO NOT SCALE : THE CONTRACTOR IS RESPONSIBLE FOR CHECKING DIMENSIONS ON SITE, DO NOT SCALE FROM THIS DRAWING. IF IN DOUBT PLEASE CONTACT THE OFFICES OF D.M.FLEMING - BUILDING DESIGN CONSULTANT.

LONGIRST VILLAGE HALL  
LONGIRST  
MORPETH  
NORTHUMBERLAND  
NE61 3LU

Drawn  
D.M.Fleming  
Date  
20.05.2022  
Scale  
1:100 at A3



D.M.FLEMING  
BUILDING DESIGN CONSULTANT  
M.C.I.A.T. (Member of the Chartered Institute of Architectural Technologists)  
F.C.I.O.B. (Fellow of The Chartered Institute of Building)  
Affiliate Member of The R.I.B.A. (Royal Institute of British Architects)  
The Studio @ The Coachhouse • Longirst • Morpeth • Northumberland • NE61 3LU  
Tel : 01639 79714 • Mobile : 07783 91282  
Email : dmflaming@msst.com  
Web Address : www.dmflaming.co.uk

Existing Ground Floor Plan

2152 | L(2)-10