




North Elevation

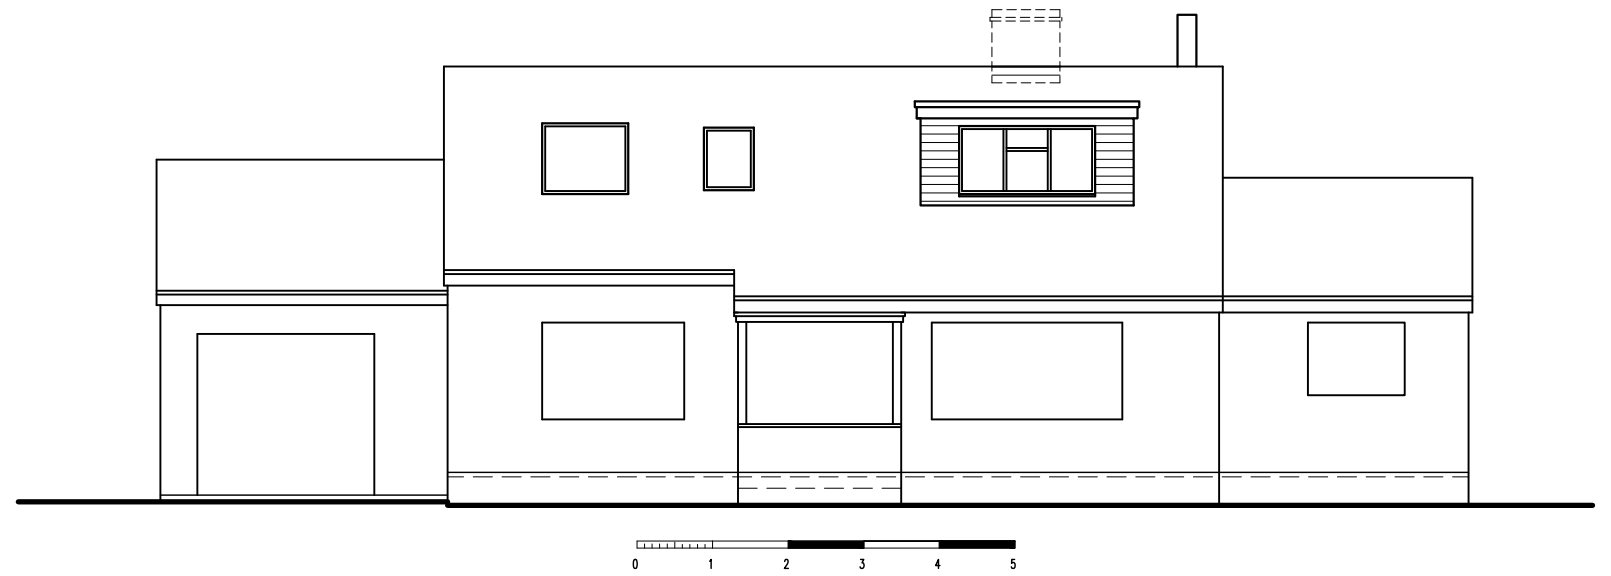

West Elevation

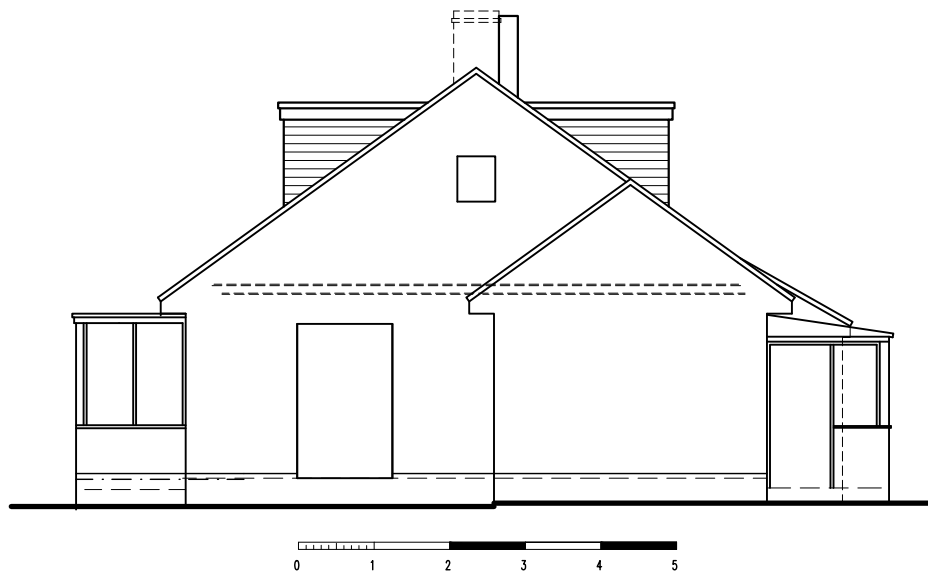

South Elevation

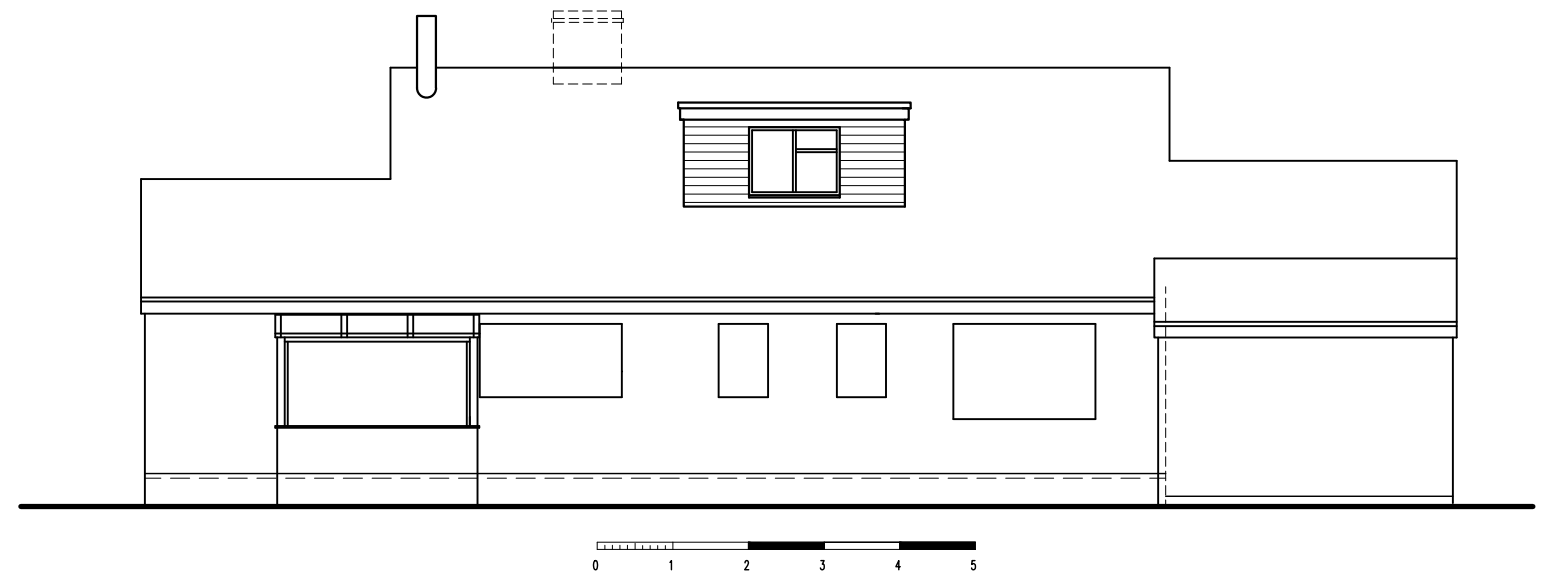

East Elevation

OLIVER SALTER
ARCHITECTURAL SERVICES
 21 PRIMLEY ROAD, SIDMOUTH, EX10 9LD.
 t: 07966064685 e: oliversalter@live.co.uk

Proposed Loft Stair at Ashfield, Musbury, Axminster, Devon, EX13 8AB.		
Proposed Elevations		
April 2019	1:100	247-5