




**North Elevation**

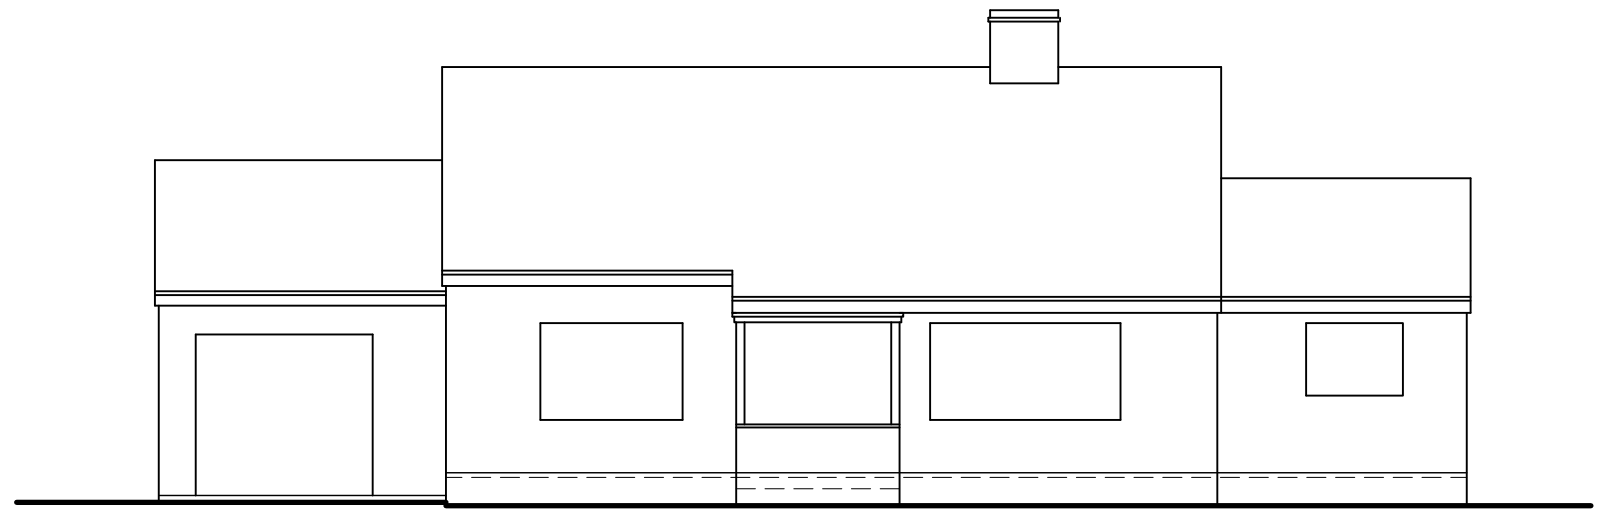

**West Elevation**

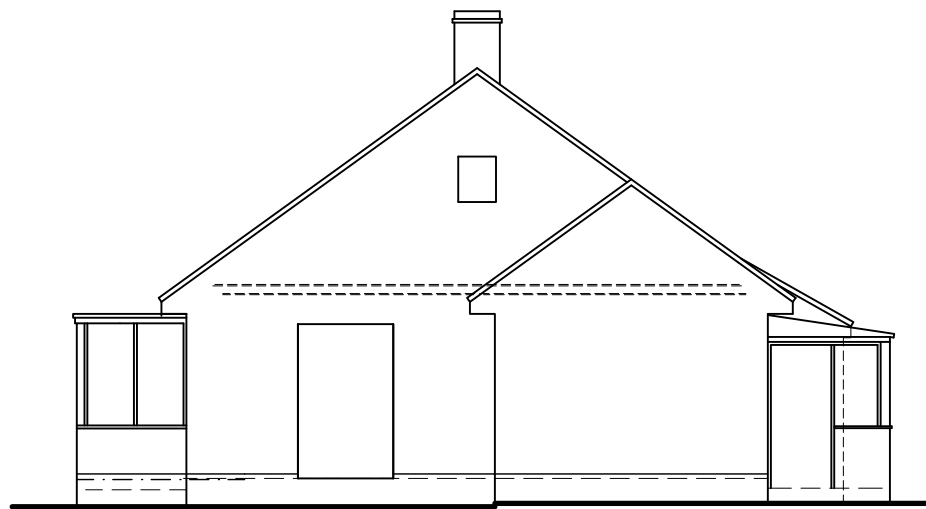

**South Elevation**

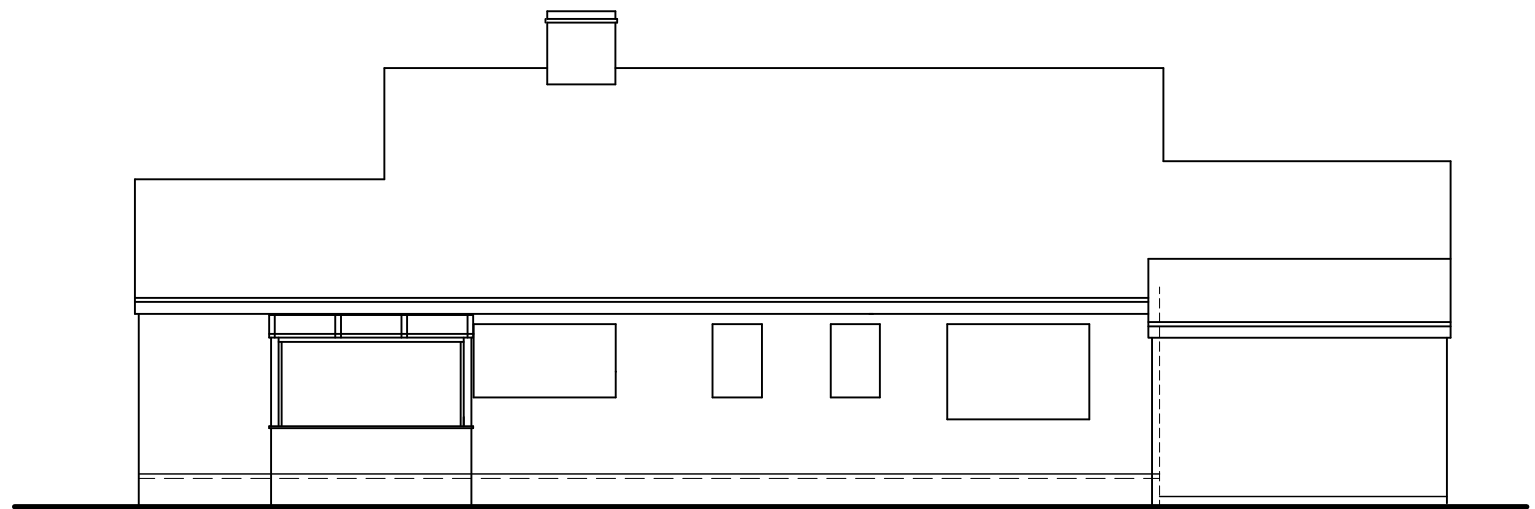

**East Elevation**

**OLIVER SALTER**

**ARCHITECTURAL SERVICES**

21 PRIMLEY ROAD, SIDMOUTH, EX10 9LD.

t: 07966064685 e: oliversalter@live.co.uk

Proposed Loft Stair at Ashfield, Musbury,  
Axminster, Devon, EX13 8AB.

Existing Elevations

April 2019

1:100

247-2