
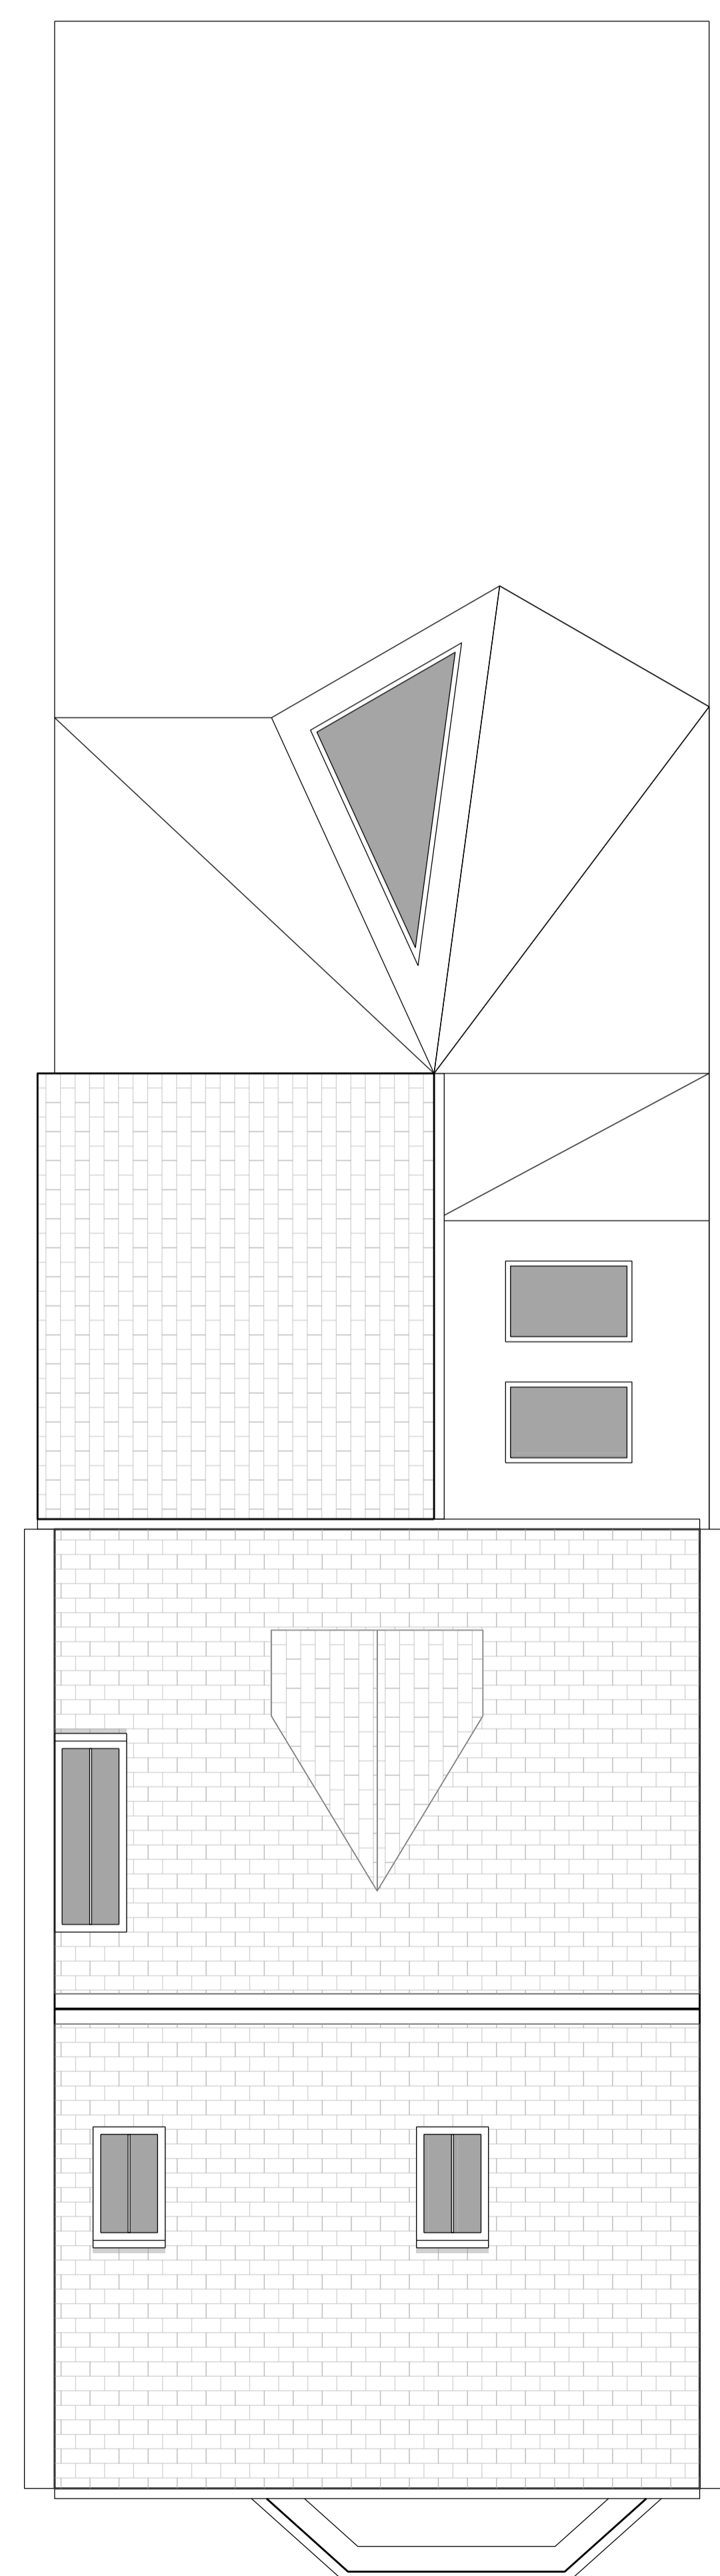
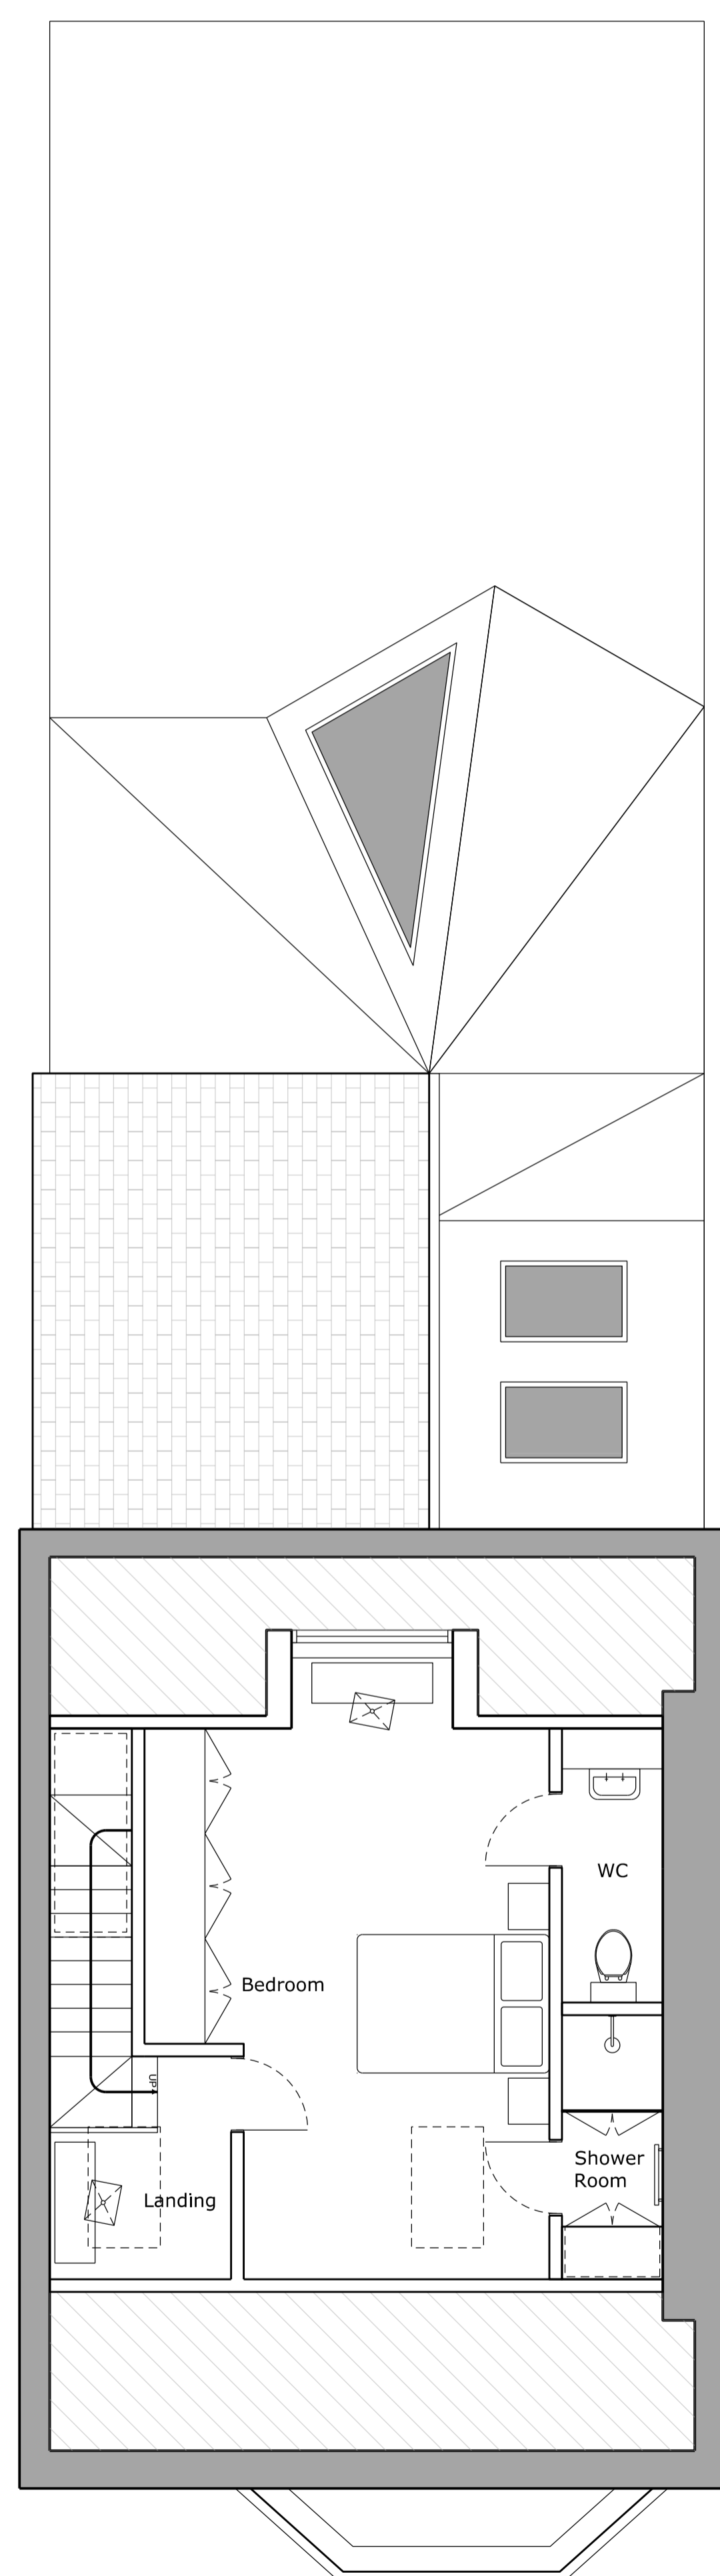
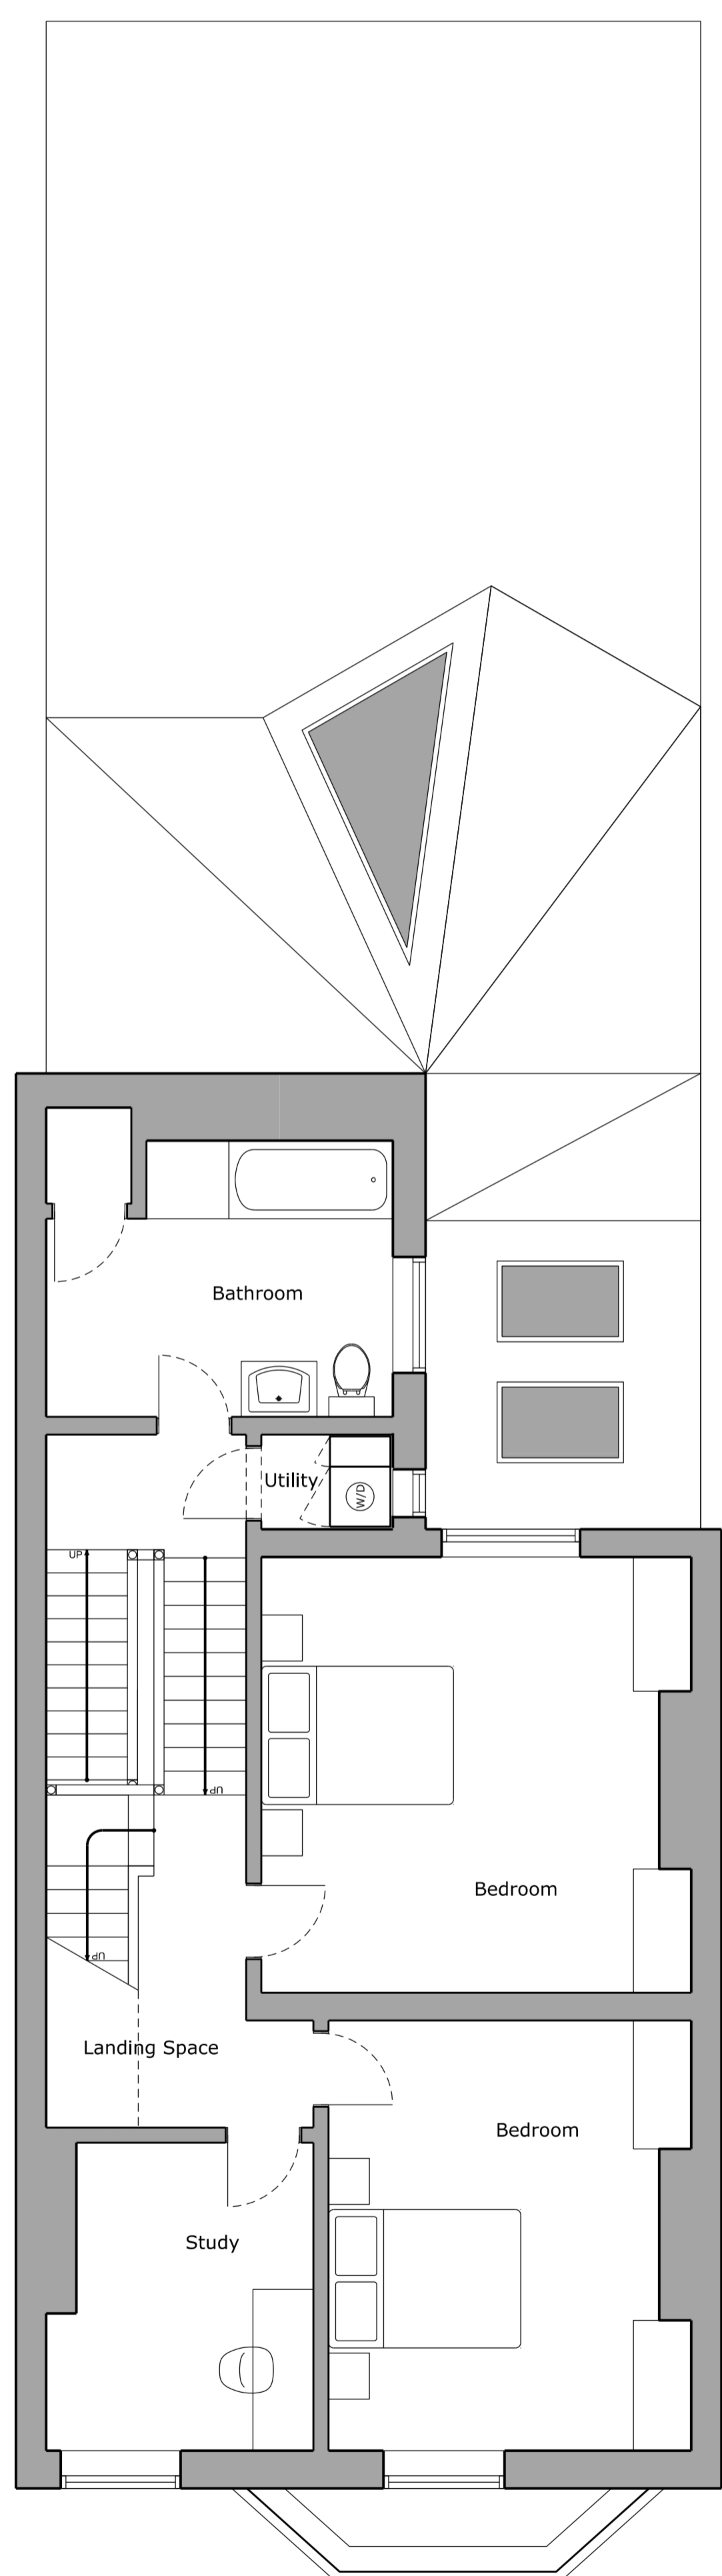
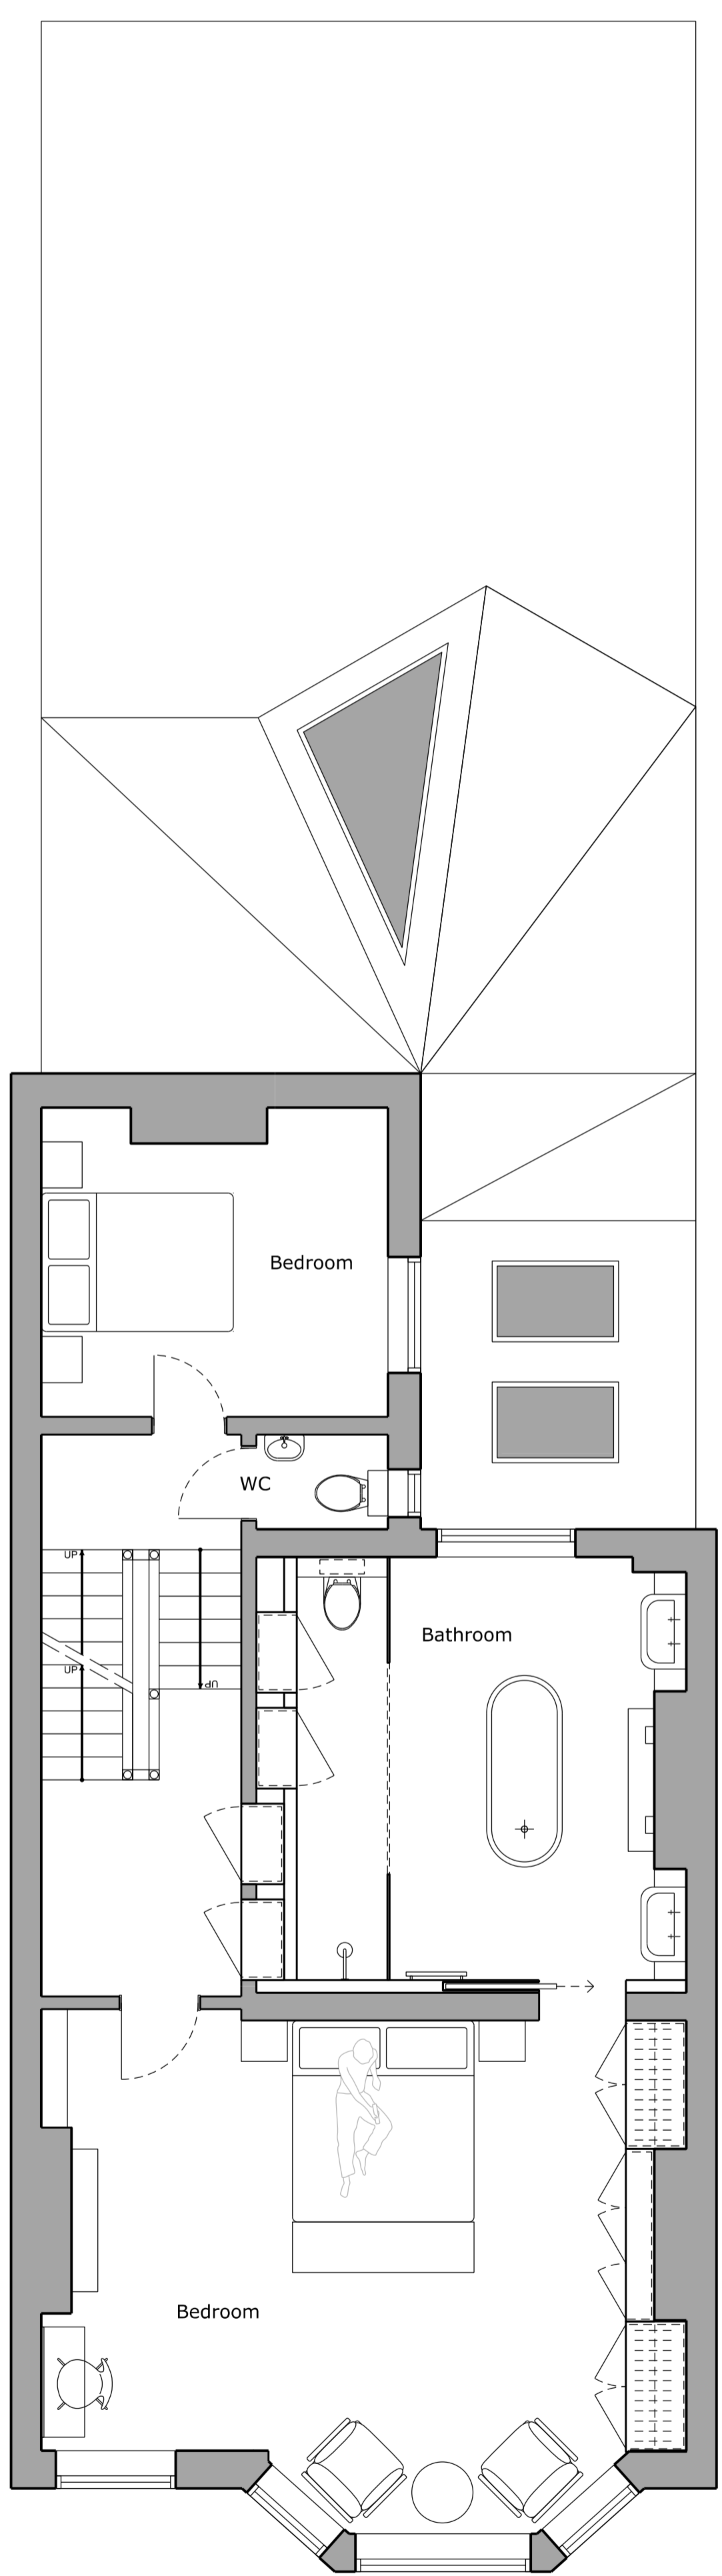


No proposed level changes to rear, decking and paving at ground level

No proposed changes to boundary wall. All proposed landscaping is inside of this wall

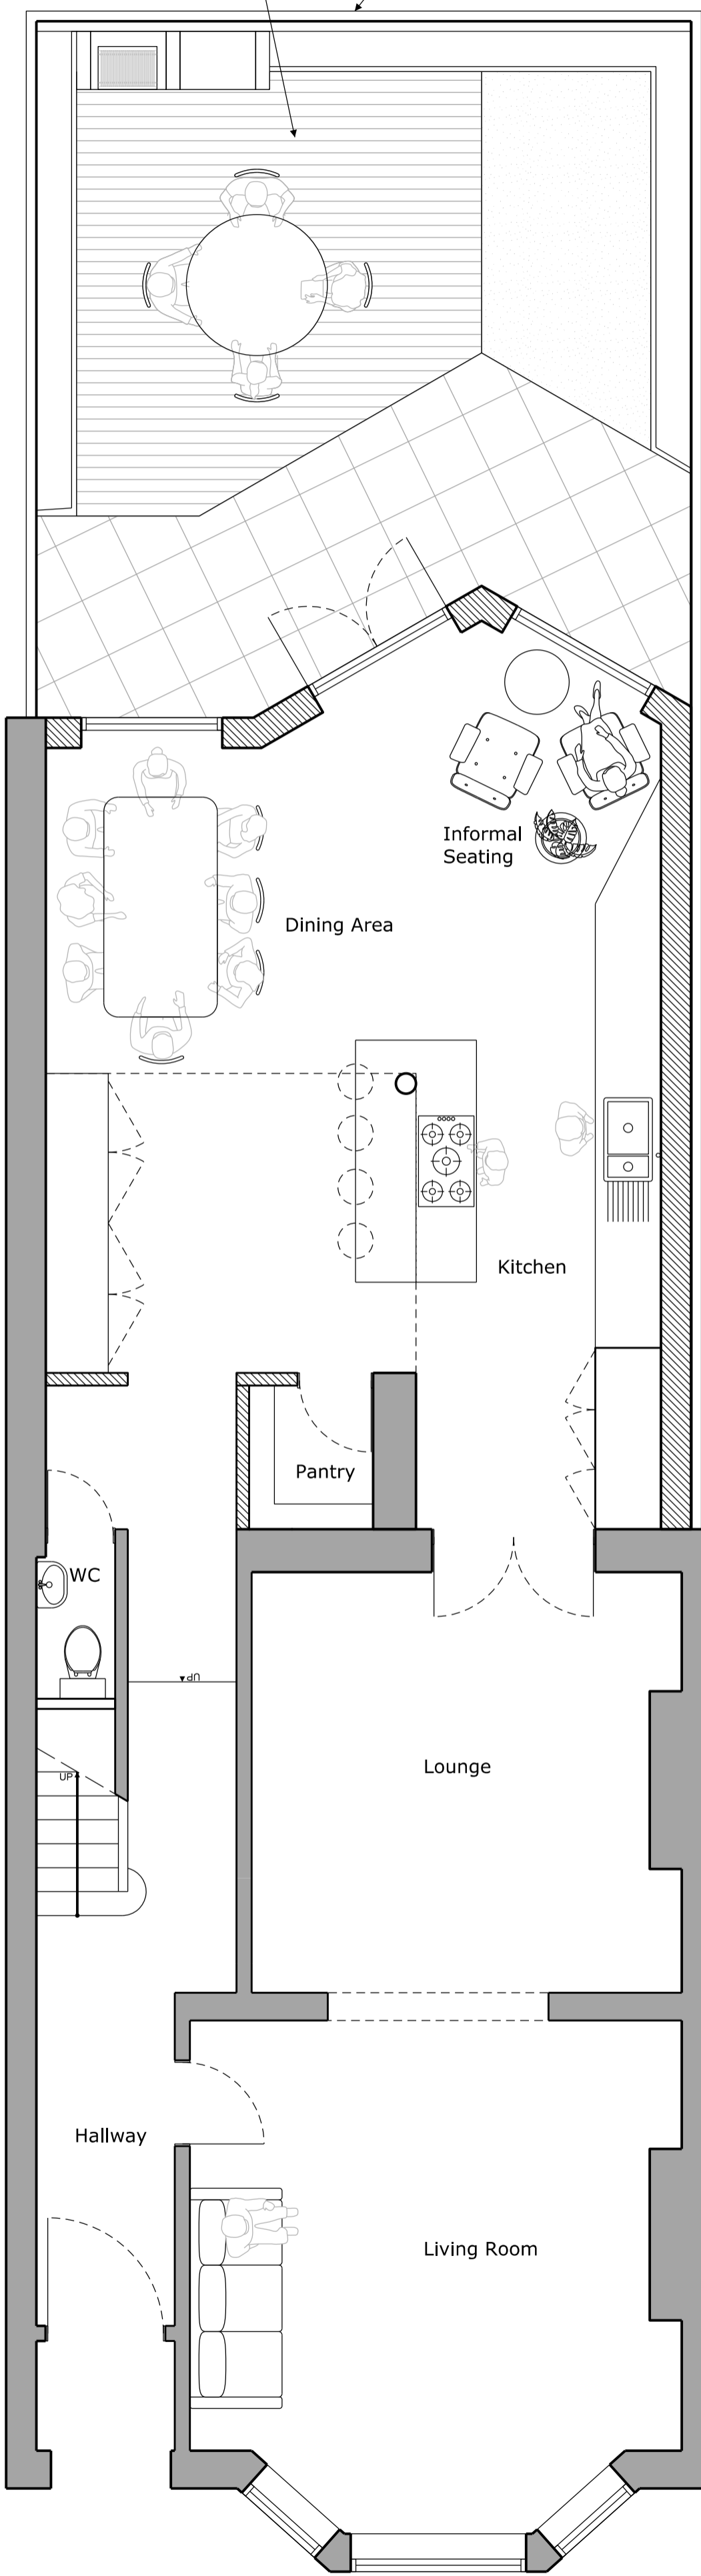

Revisions	Rev	Date	Note

Project address
16 Westbourne Villas
Hove
BN3 4GQ

Client
Sally + Jo Stonehouse

Project title
16 Westbourne Villas

Drawing Title
Proposed Plans

Scale 1:50 @ A1	Drawn by WF
Project No. 147	Revision D1
Status Design	First Drawn 21.10.21

