


Existing balcony detail
Scale: 1:20

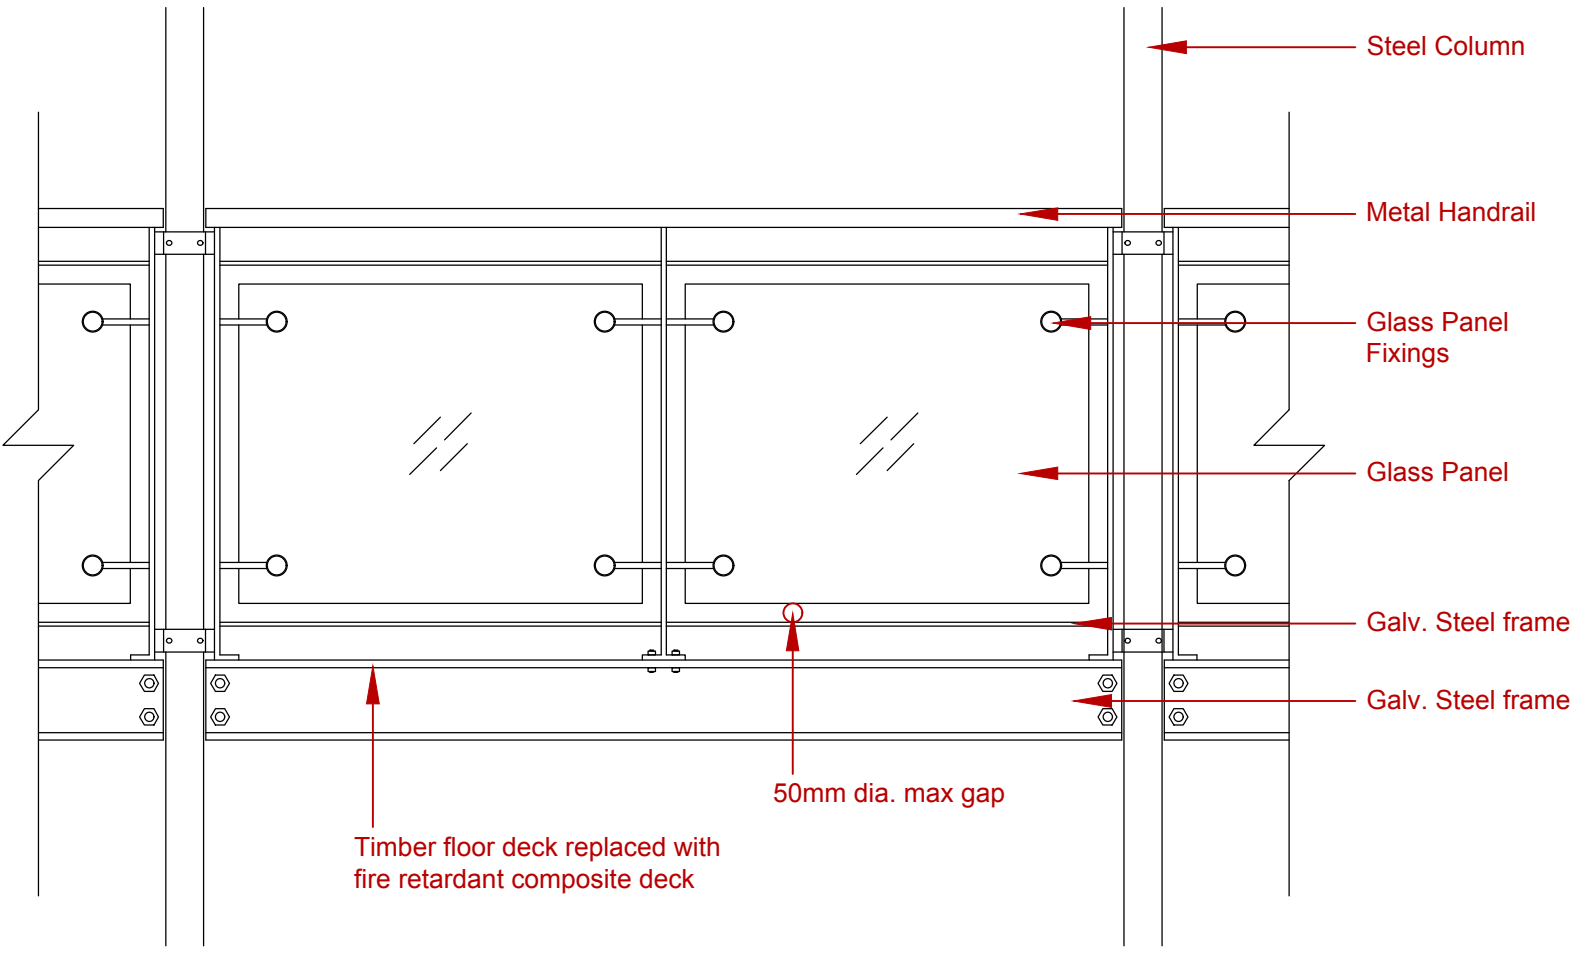

Proposed balcony detail
Scale: 1:20

- General Notes
- Copyright 3SIXTY Real Estate Ltd
 - Except for planning purposes, do not scale. Use figured dimensions only
 - Any discrepancies are to be reported to 3SIXTY Real Estate Ltd. before any works commence
 - In executing the work shown, the contractor shall work in accordance with all relevant British Standards, Codes of Practice and Health & Safety regulations
 - The contractor shall be responsible for taking all on-site dimensions necessary to complete the works
 - The contractor shall ensure that fire compartmentation is maintained into concealed voids, service penetrations etc
 - All pipework drops/cables/conduits etc. to be boxed in/concealed unless noted otherwise

Rev. Date Revision Notes

3SIXTY
REAL ESTATE

16 Whiteladies Road, Bristol, BS8 2LG
www.3SIXTYrealestate.co.uk
0117 247 0120

Project Title

Balcony renovation
Thomas Lane, Bristol

Client

Thomas Lane Apartments

Drawing Title

Proposed details

Drawing No.	Rev.
1551-V0.1-A103	-
Status	
PLANNING	
Date	Scale
09/03/2022	As shown @A2

