
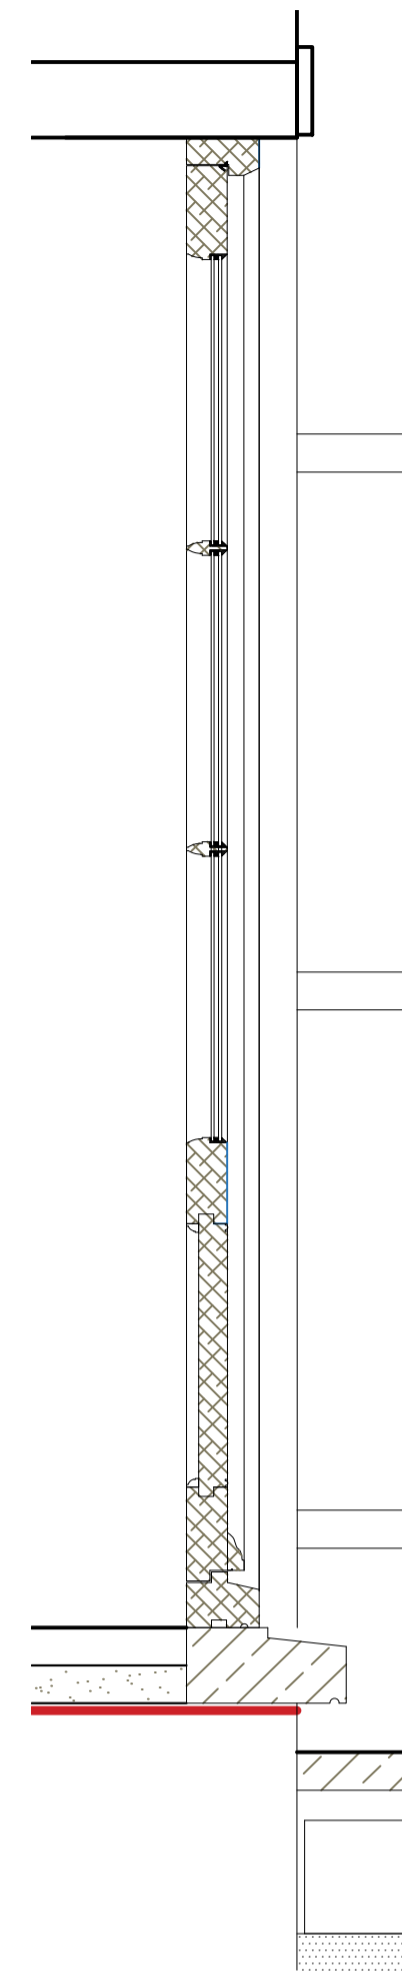


**1.0 Proposed Elevation**  
External timber French door

1:10@A1 1:20@A3

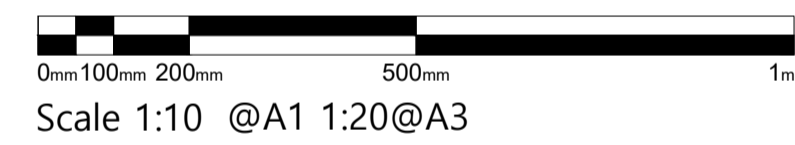

**2.0 Proposed Section**  
External timber French door

1:10@A1 1:20@A3

**3.0 Head Section**

1:1@A1 / 1:2@A3

**4.0 Glazing Bead**



1:1@A1 / 1:2@A3

**5.0 Lower Rail Section**

1:1@A1 / 1:2@A3

**6.0 Sill Section**

1:1@A1 / 1:2@A3

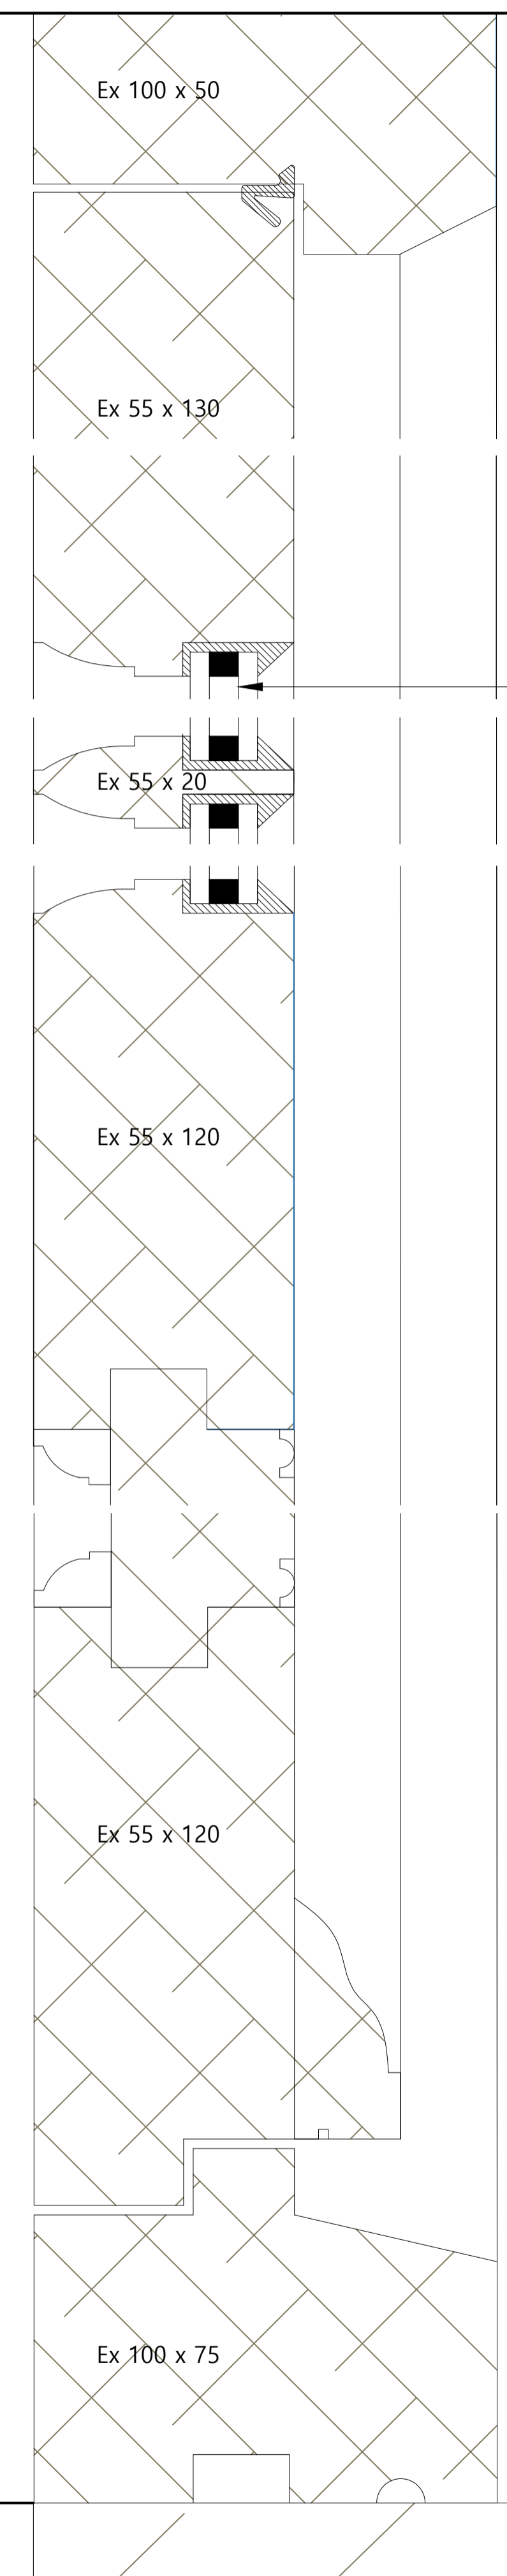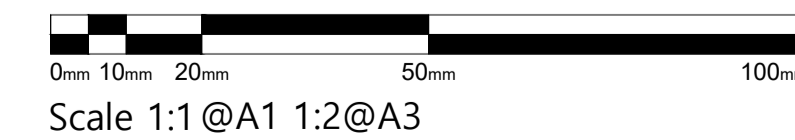

4x6x4 Slimline double glazing.  
Centre pane U-Value to achieve  
1.2

**Legend**

Proposed construction

A	12-21	JPM	JPM	Bottom panel increased
-	Jul21	EQ	JPM	First issue

ISSUE DATE DRAWN CHECKED DESCRIPTION

**PROJECT** 1 Rose Cottage, Fowler

**CLIENT** Dr S. Ball

**JAMES MACKINTOSH ARCHITECTS**

DESIGN / CONSERVATION / HISTORIC INTERIORS

E. studio@jmackintosh.com  
T. 01608 692310 W. www.jamesmackintosharchitects.com

**DWG TITLE** Details  
French Door

**STATUS** Building regulations

**JOB/DWG No.** 254-501

**SCALE** Varies **REVISION** A