




FRONT 1:100

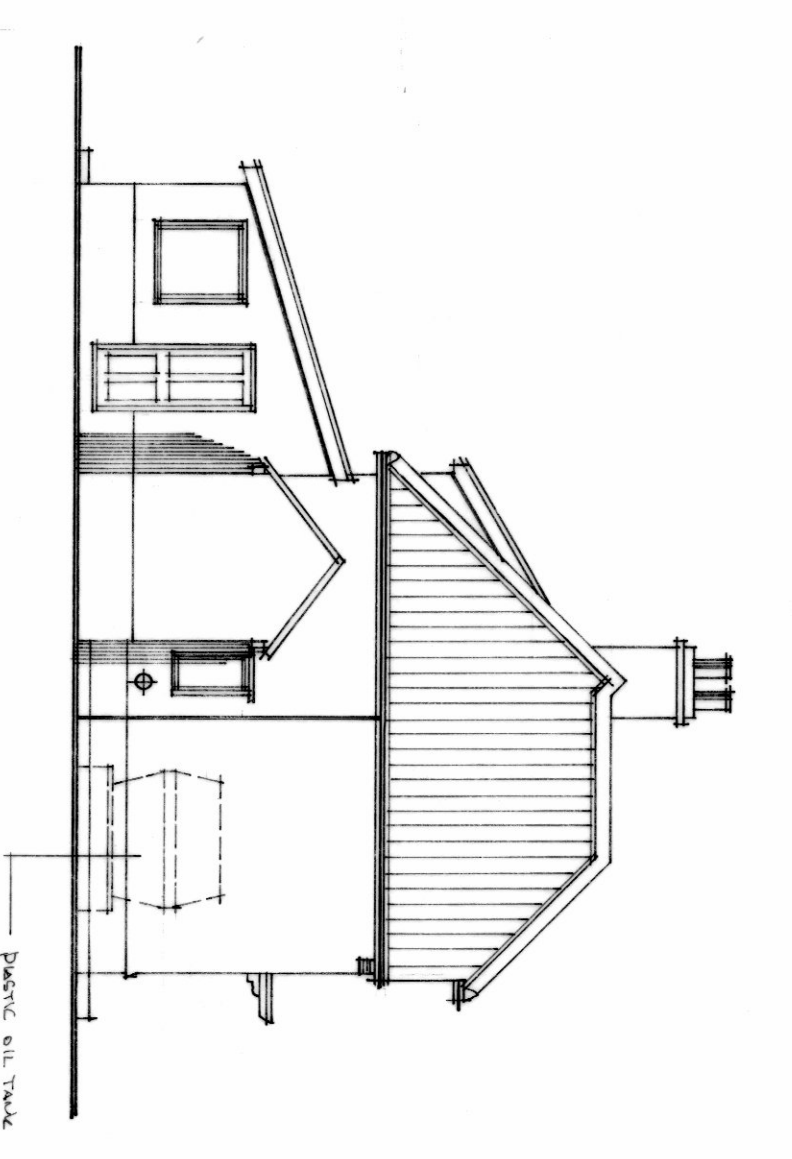


S:W SIDE 1:100

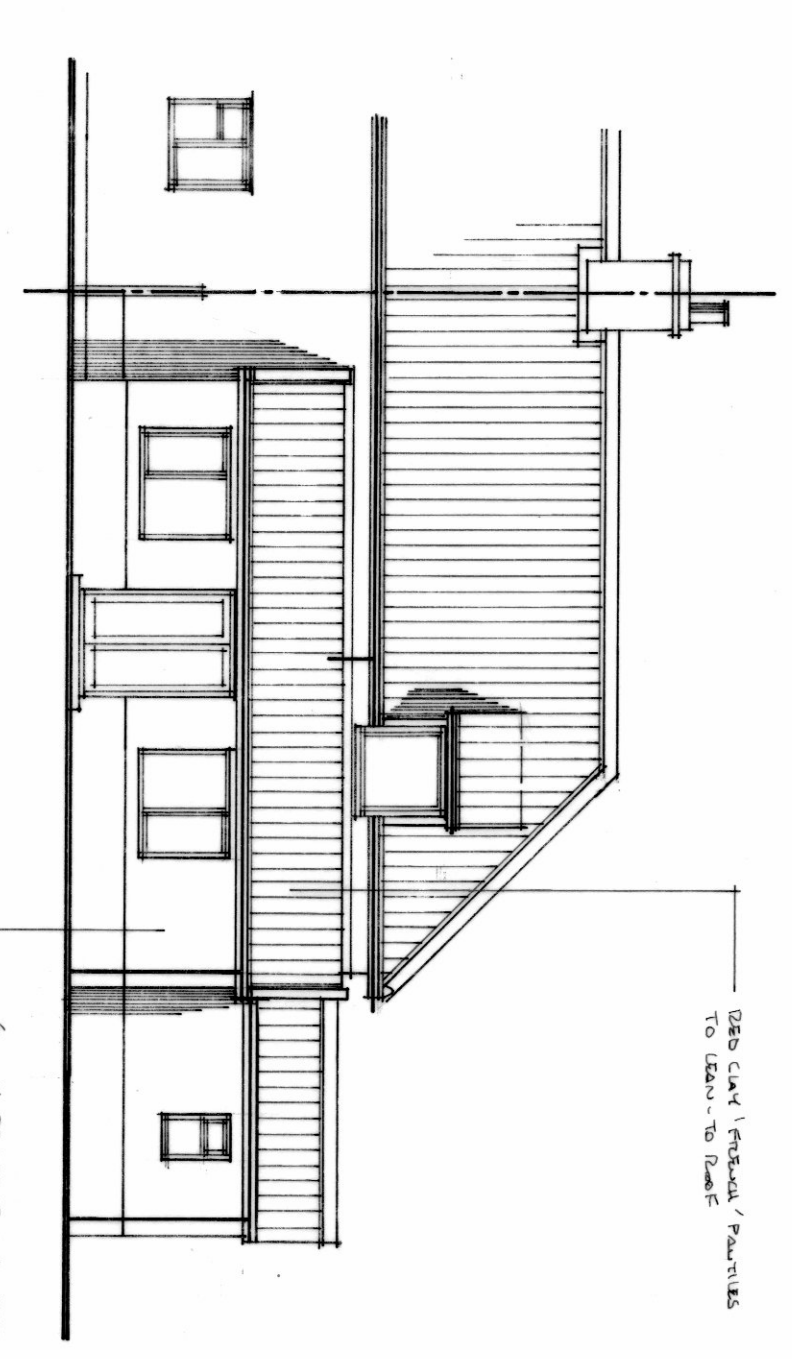


REAR 1:100

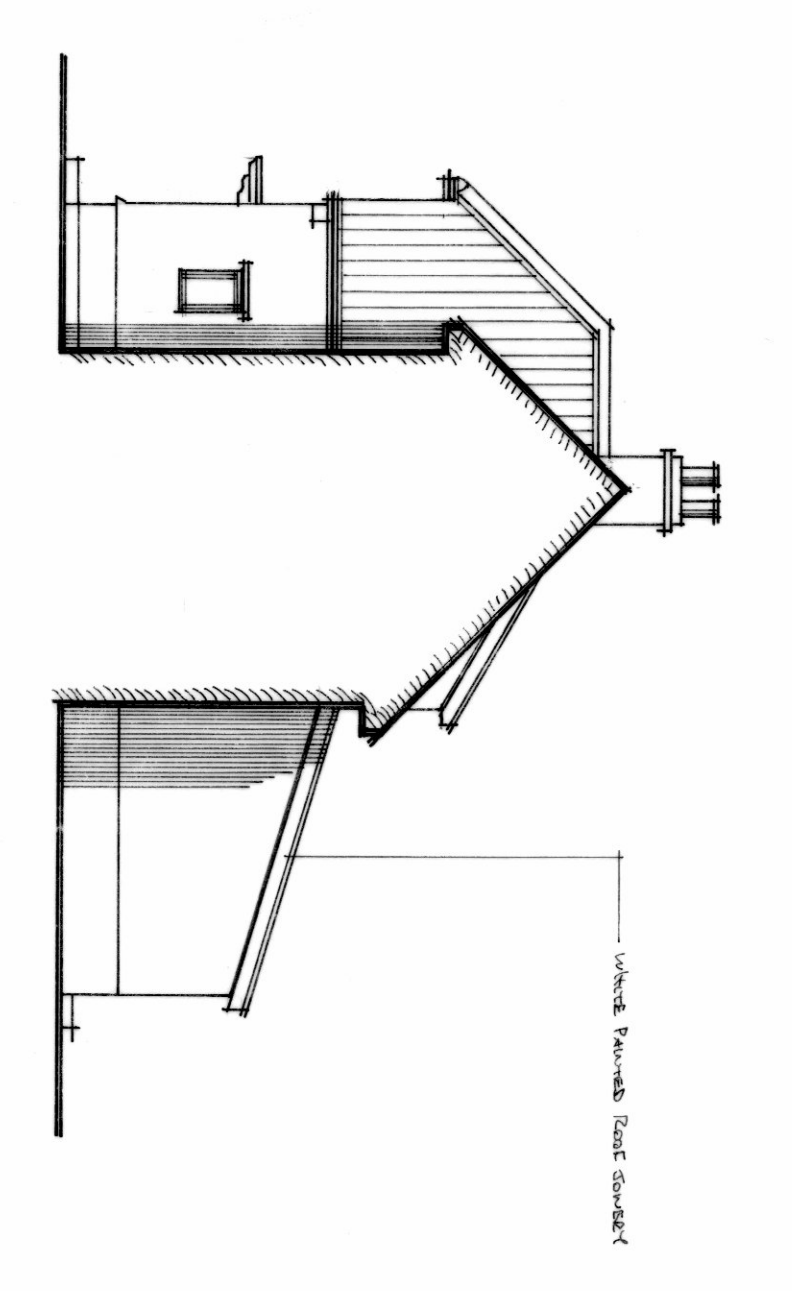


N:E SIDE 1:100

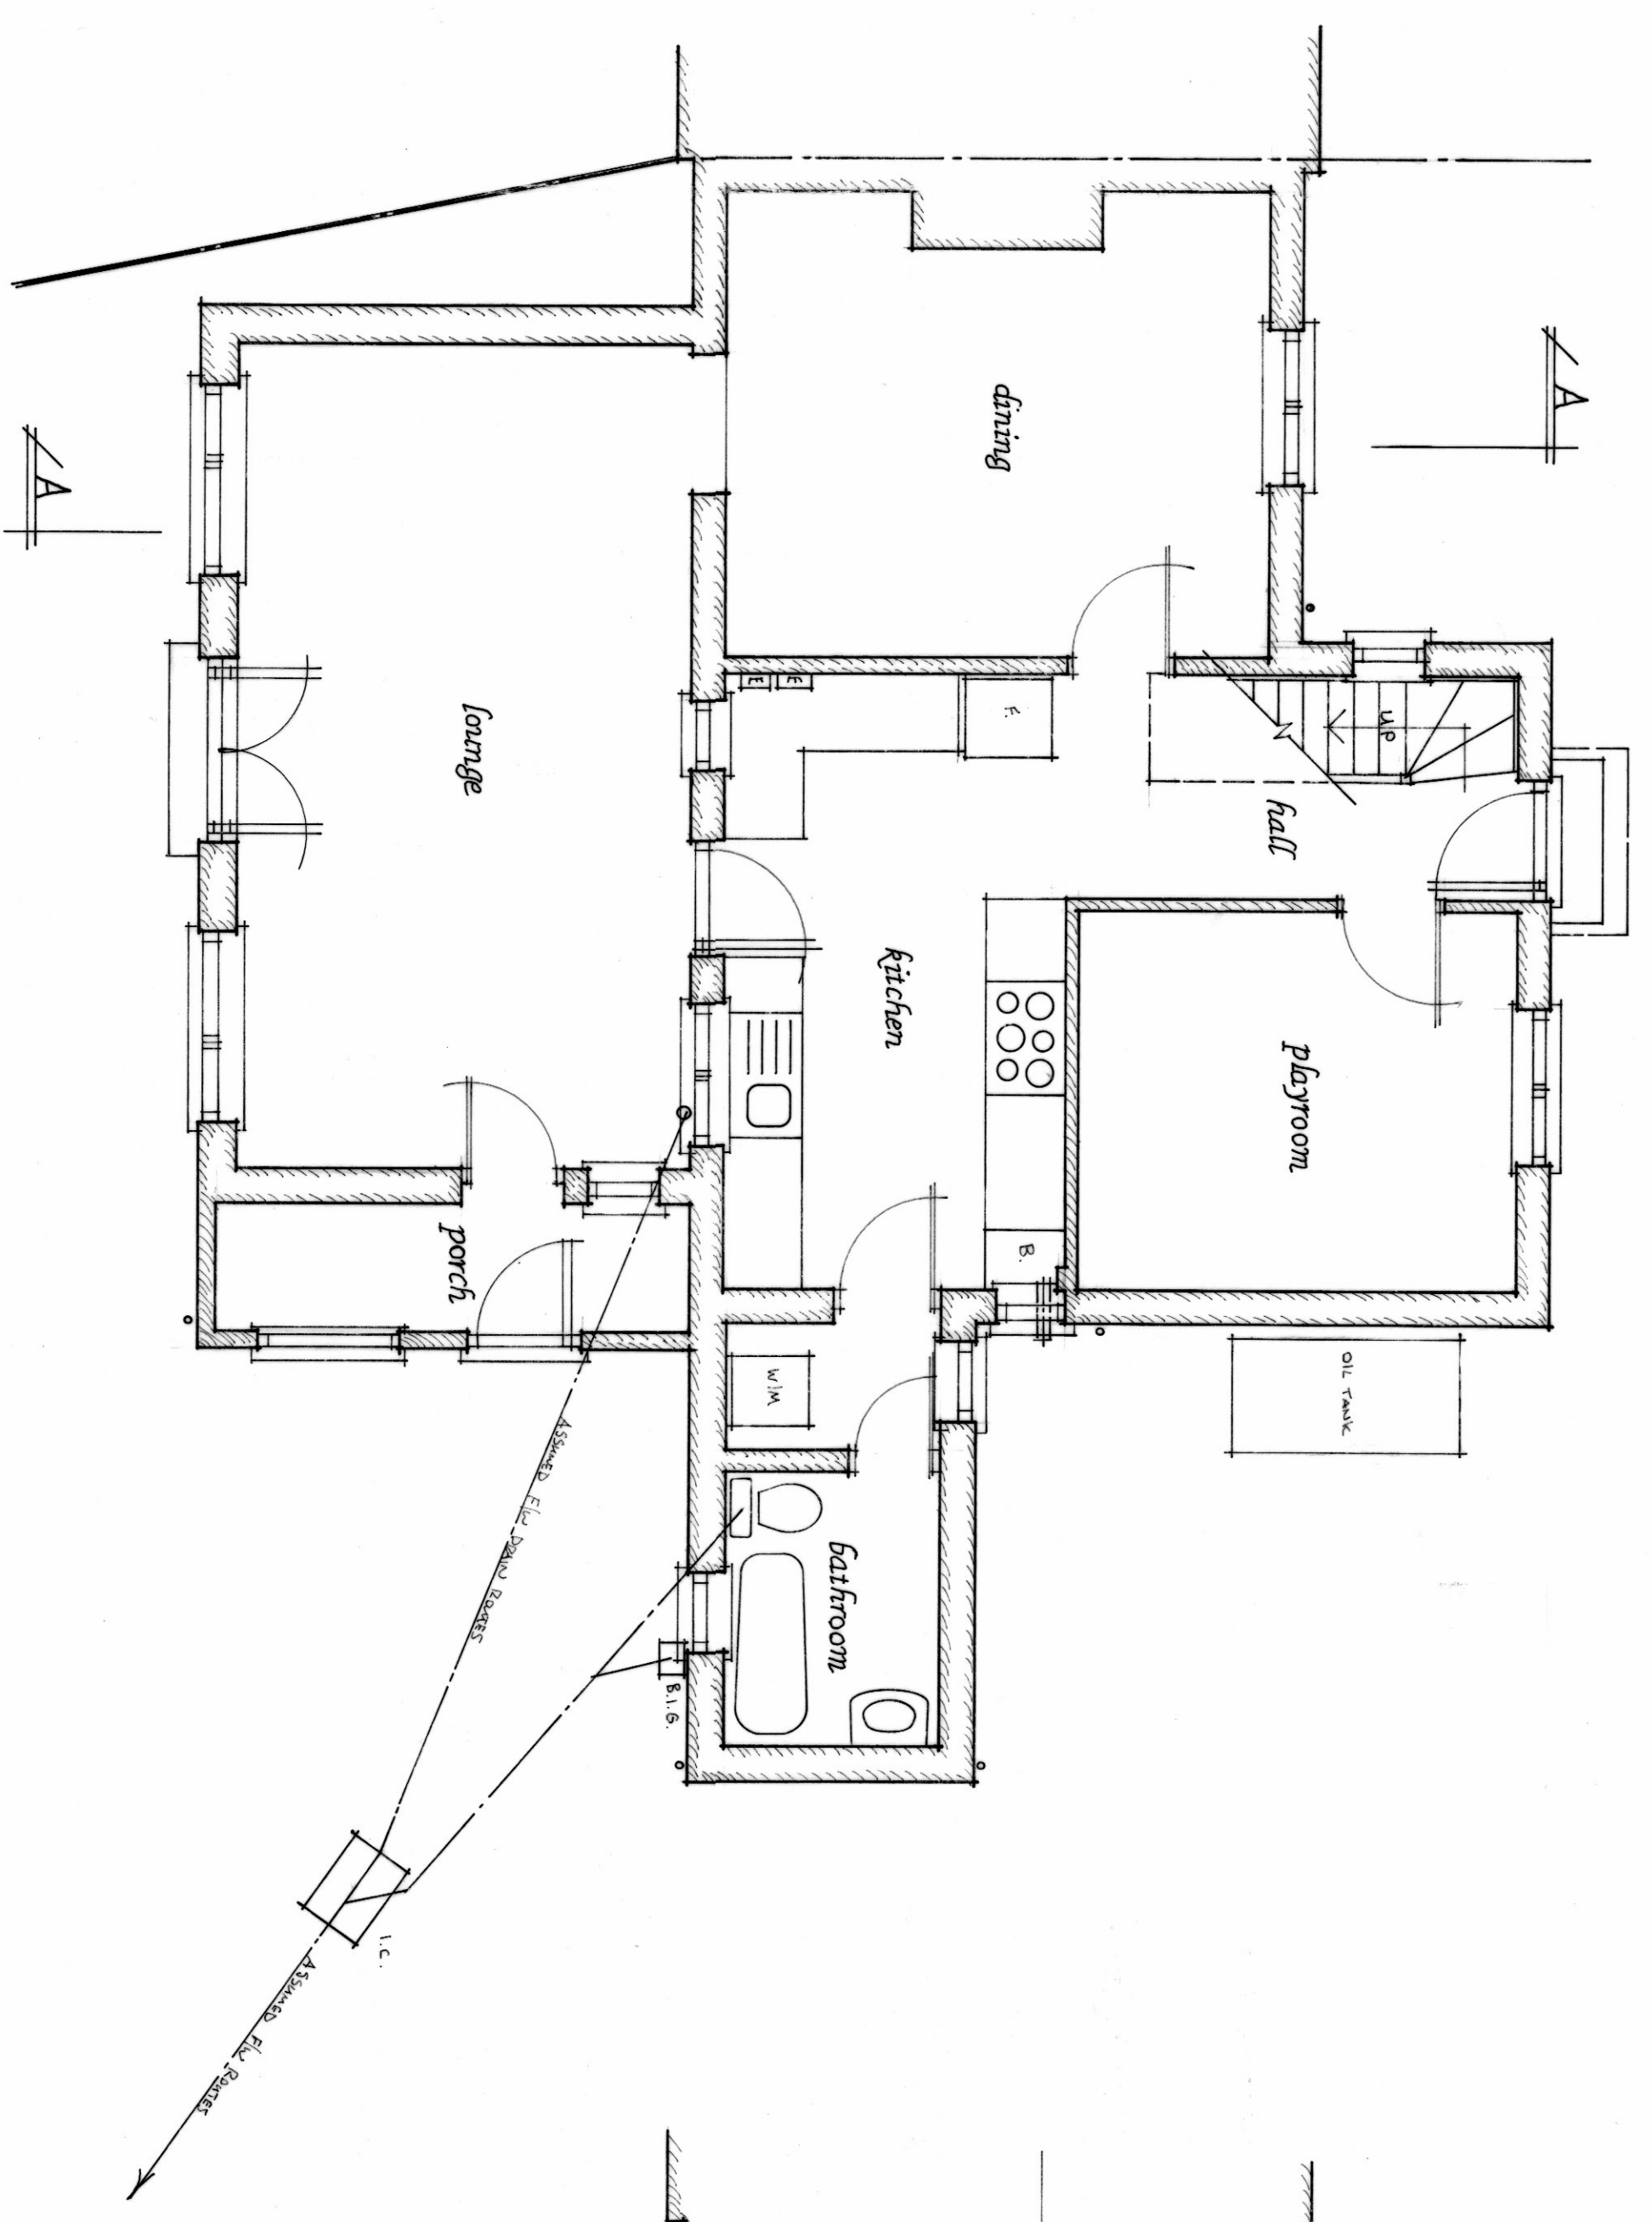

GROUND FLOOR 1:50

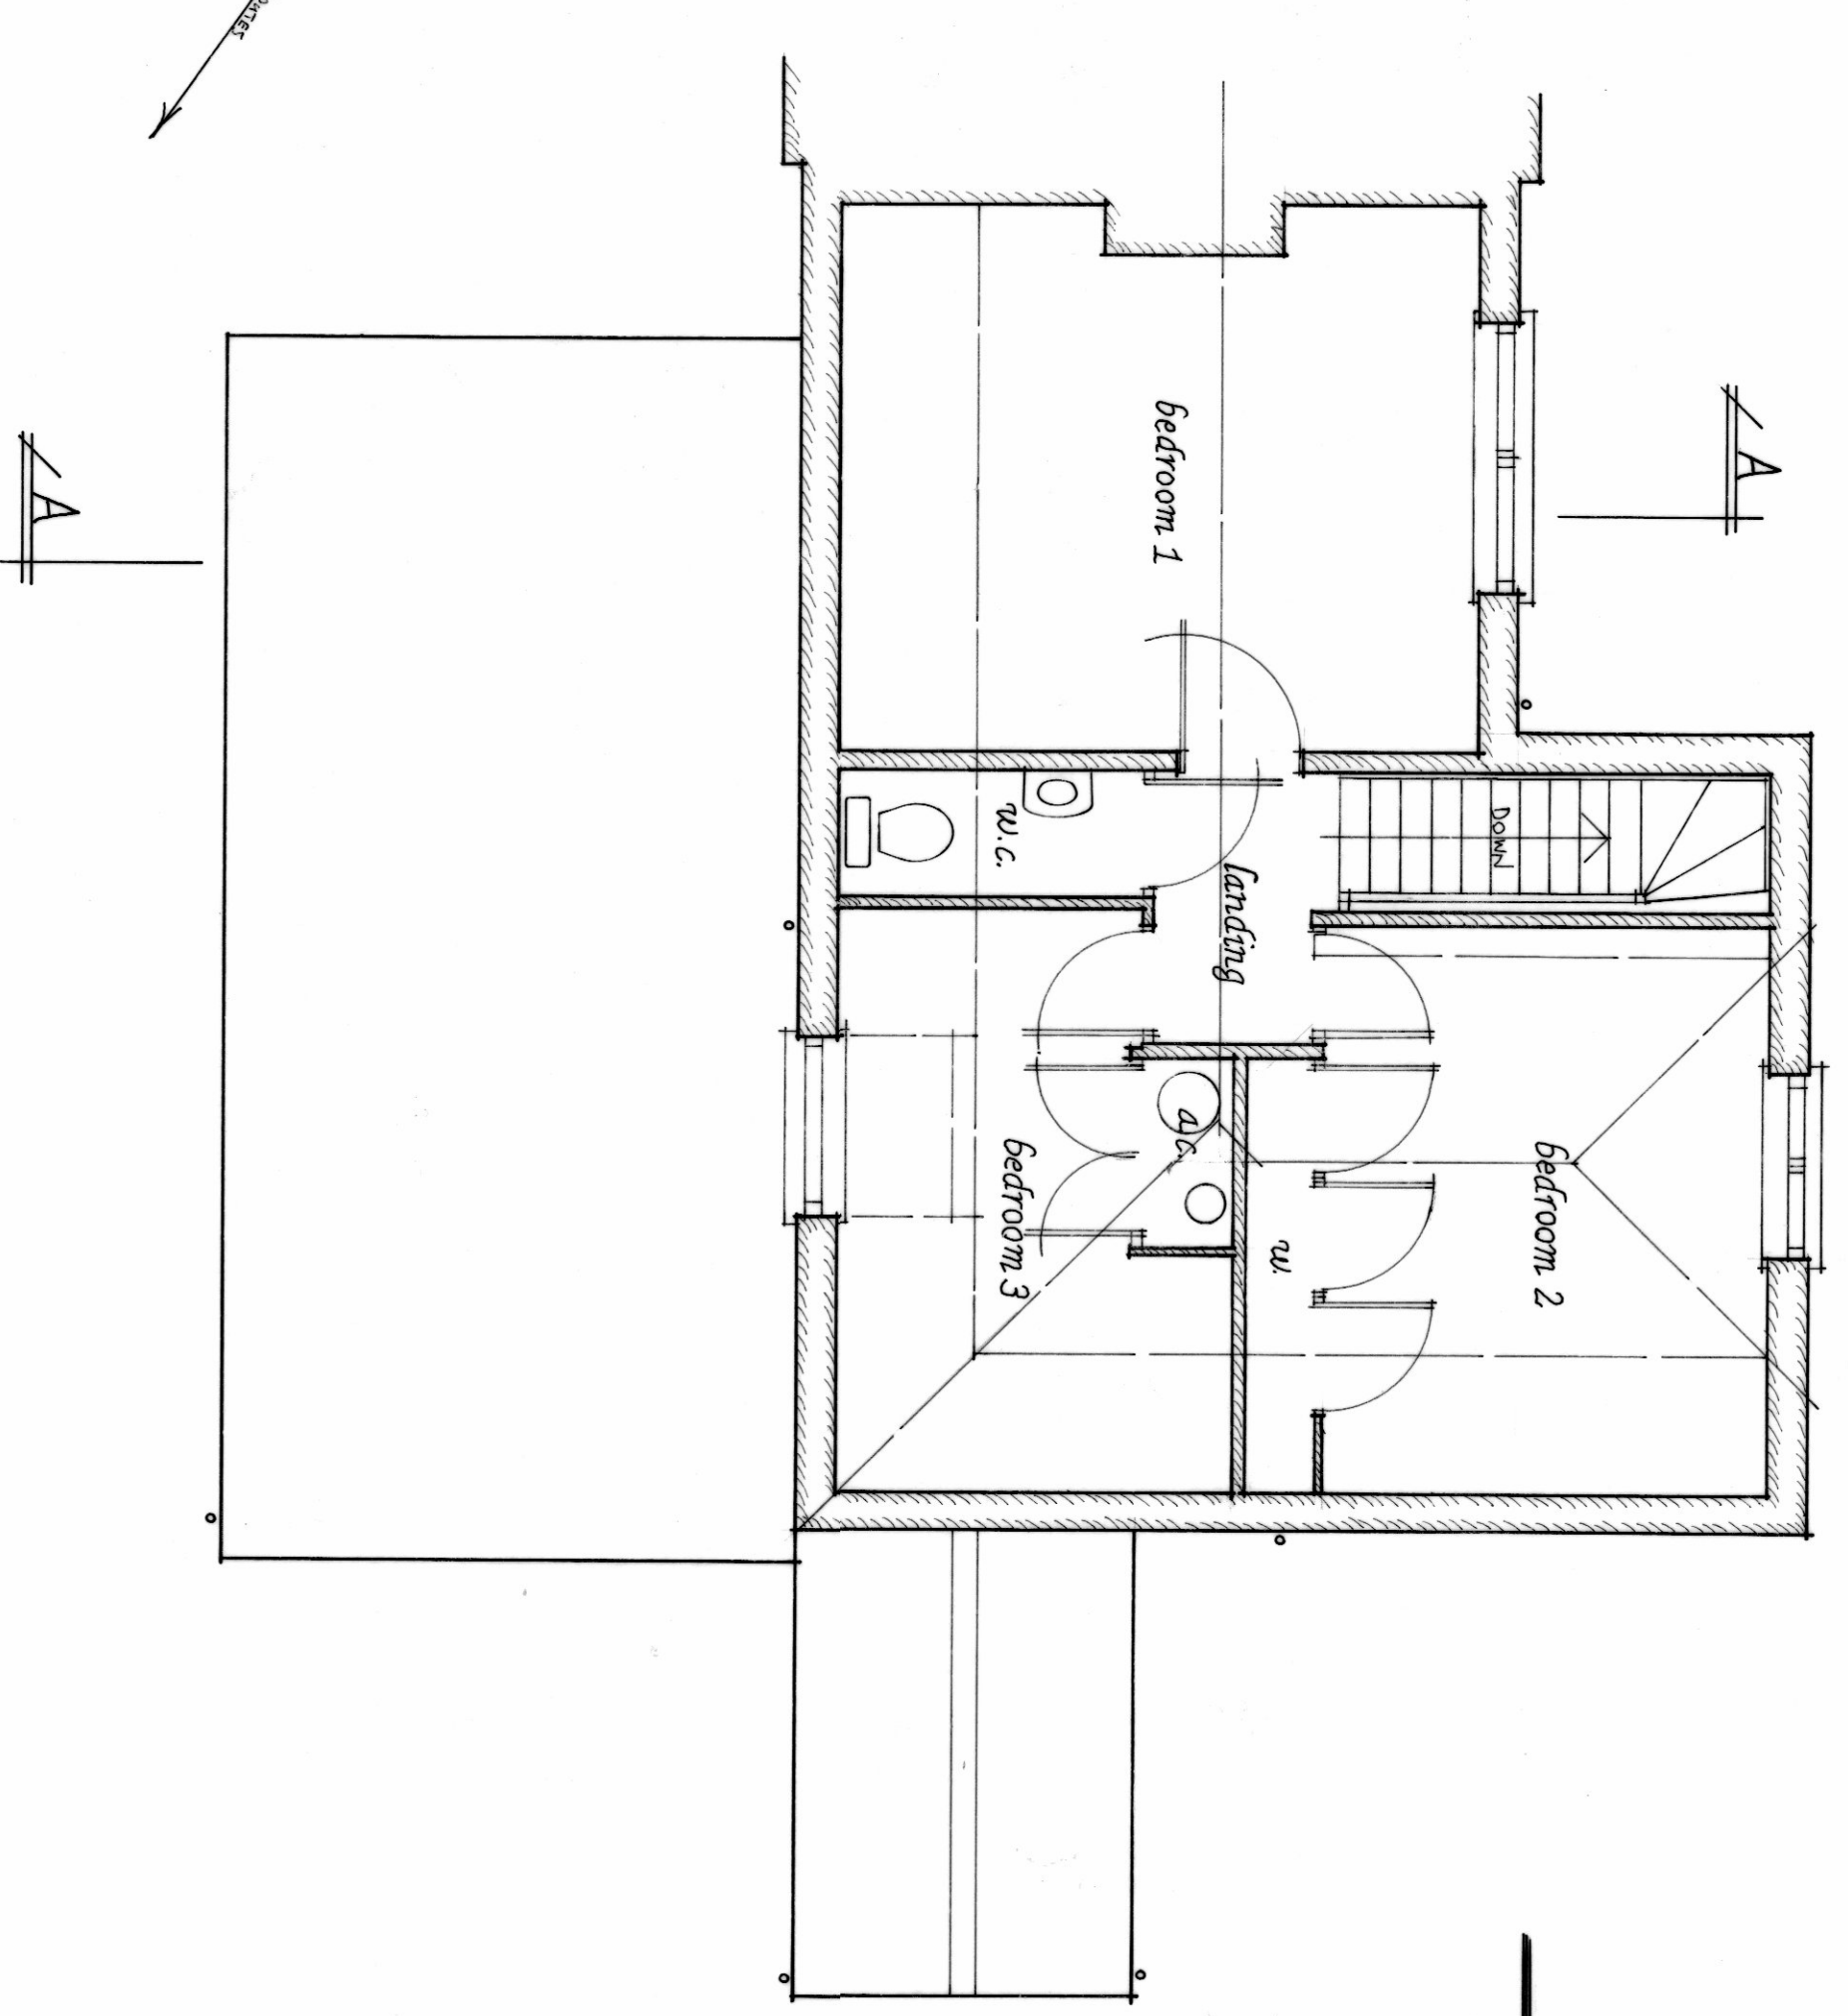

FIRST FLOOR 1:50

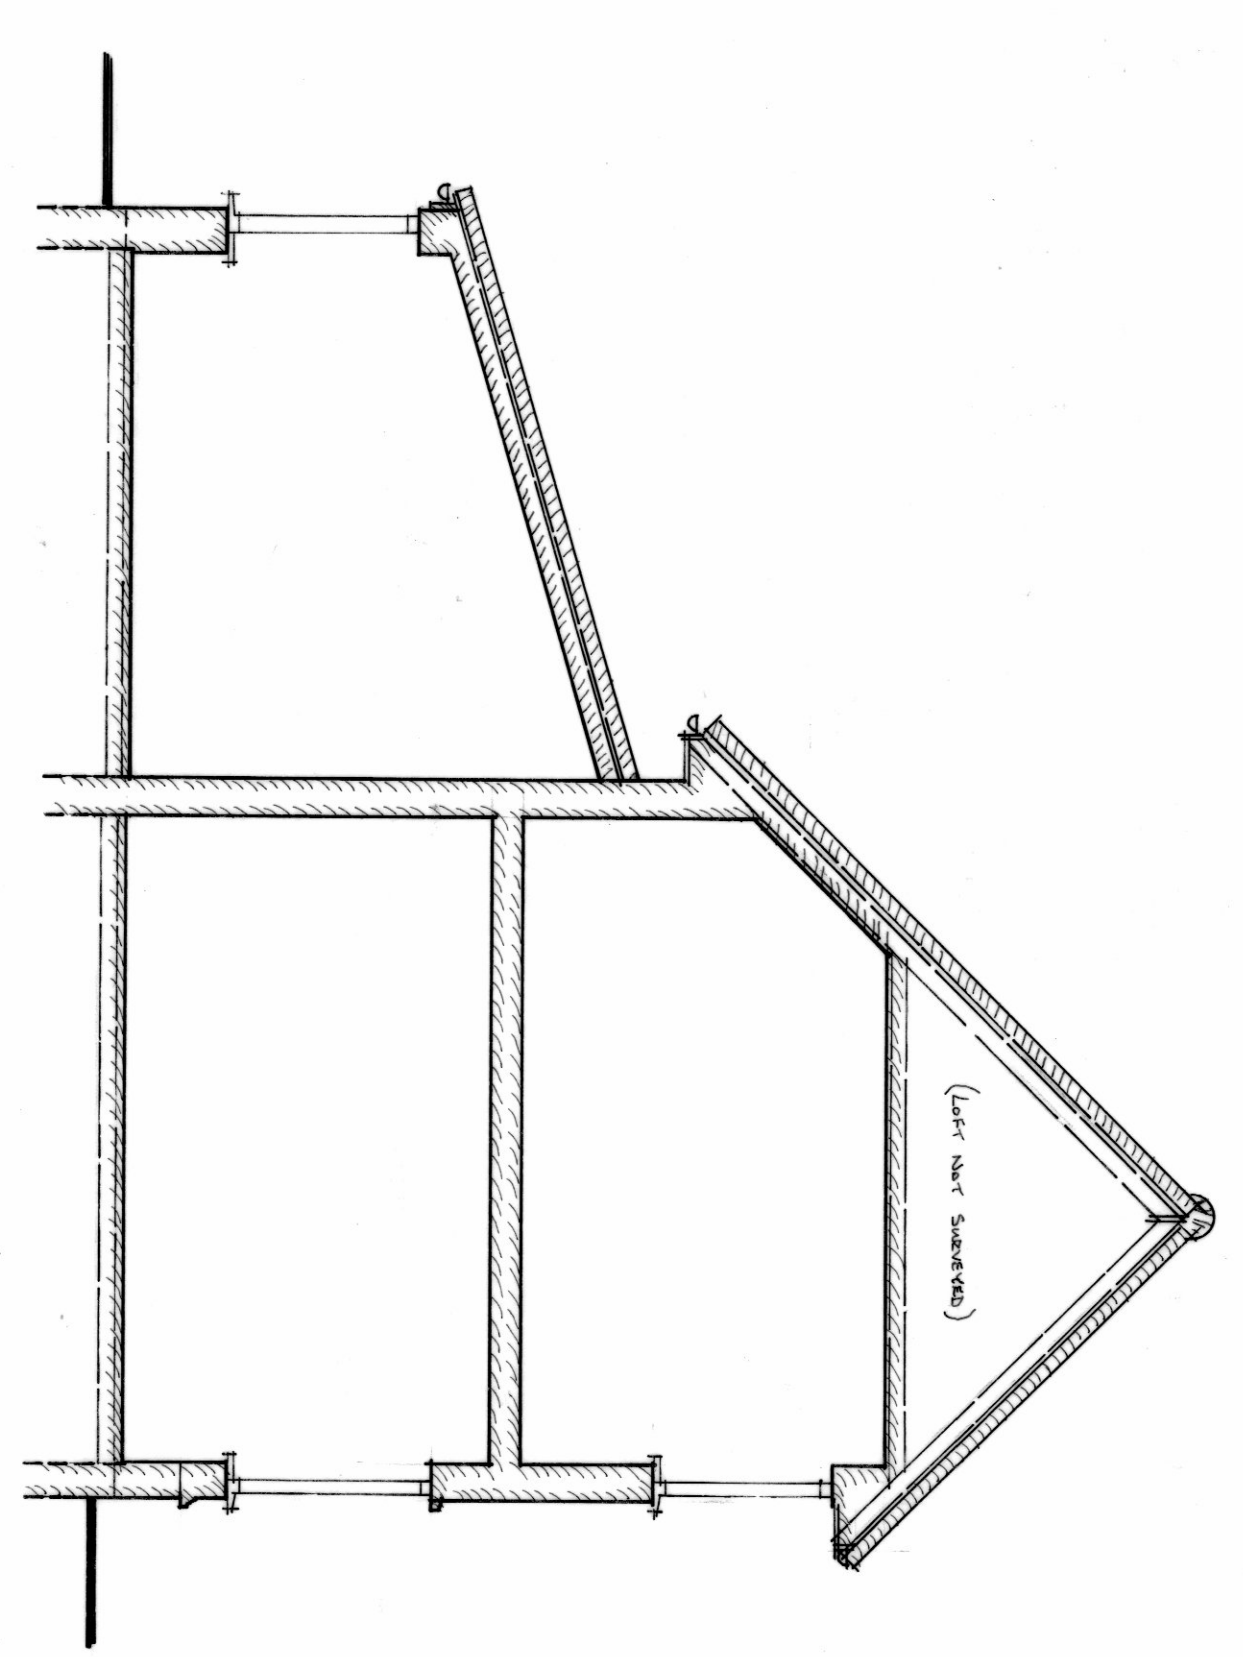

SECTION-AA 1:50

706-01

Rod Atkins

Architectural Design Services

Blackwater Cottage, Southburgh Road, Keynston, Norwich, NR9 4QP
 Tel: (01362) 822060 Email: atkinsdesigns@googlemail.com
 WWW.rod Atkins.co.uk

Drawing Title: SURVEY OF EXISTING

Project: EXTENSIONS & ALTERATIONS

Client: MISS R. RAINLAND & MR B. WILLIAMS

Address: 5 CHAPEL ROAD, CARLETON ROAD

Job No: 706 Dwg No: 01 Dwg Date: 06/2017 Revision:

Contractors must only work to figured dimensions which must be checked on site
 Copyright: Rod Atkins Architectural Design Services