


**BLOCK PLAN 1:500**

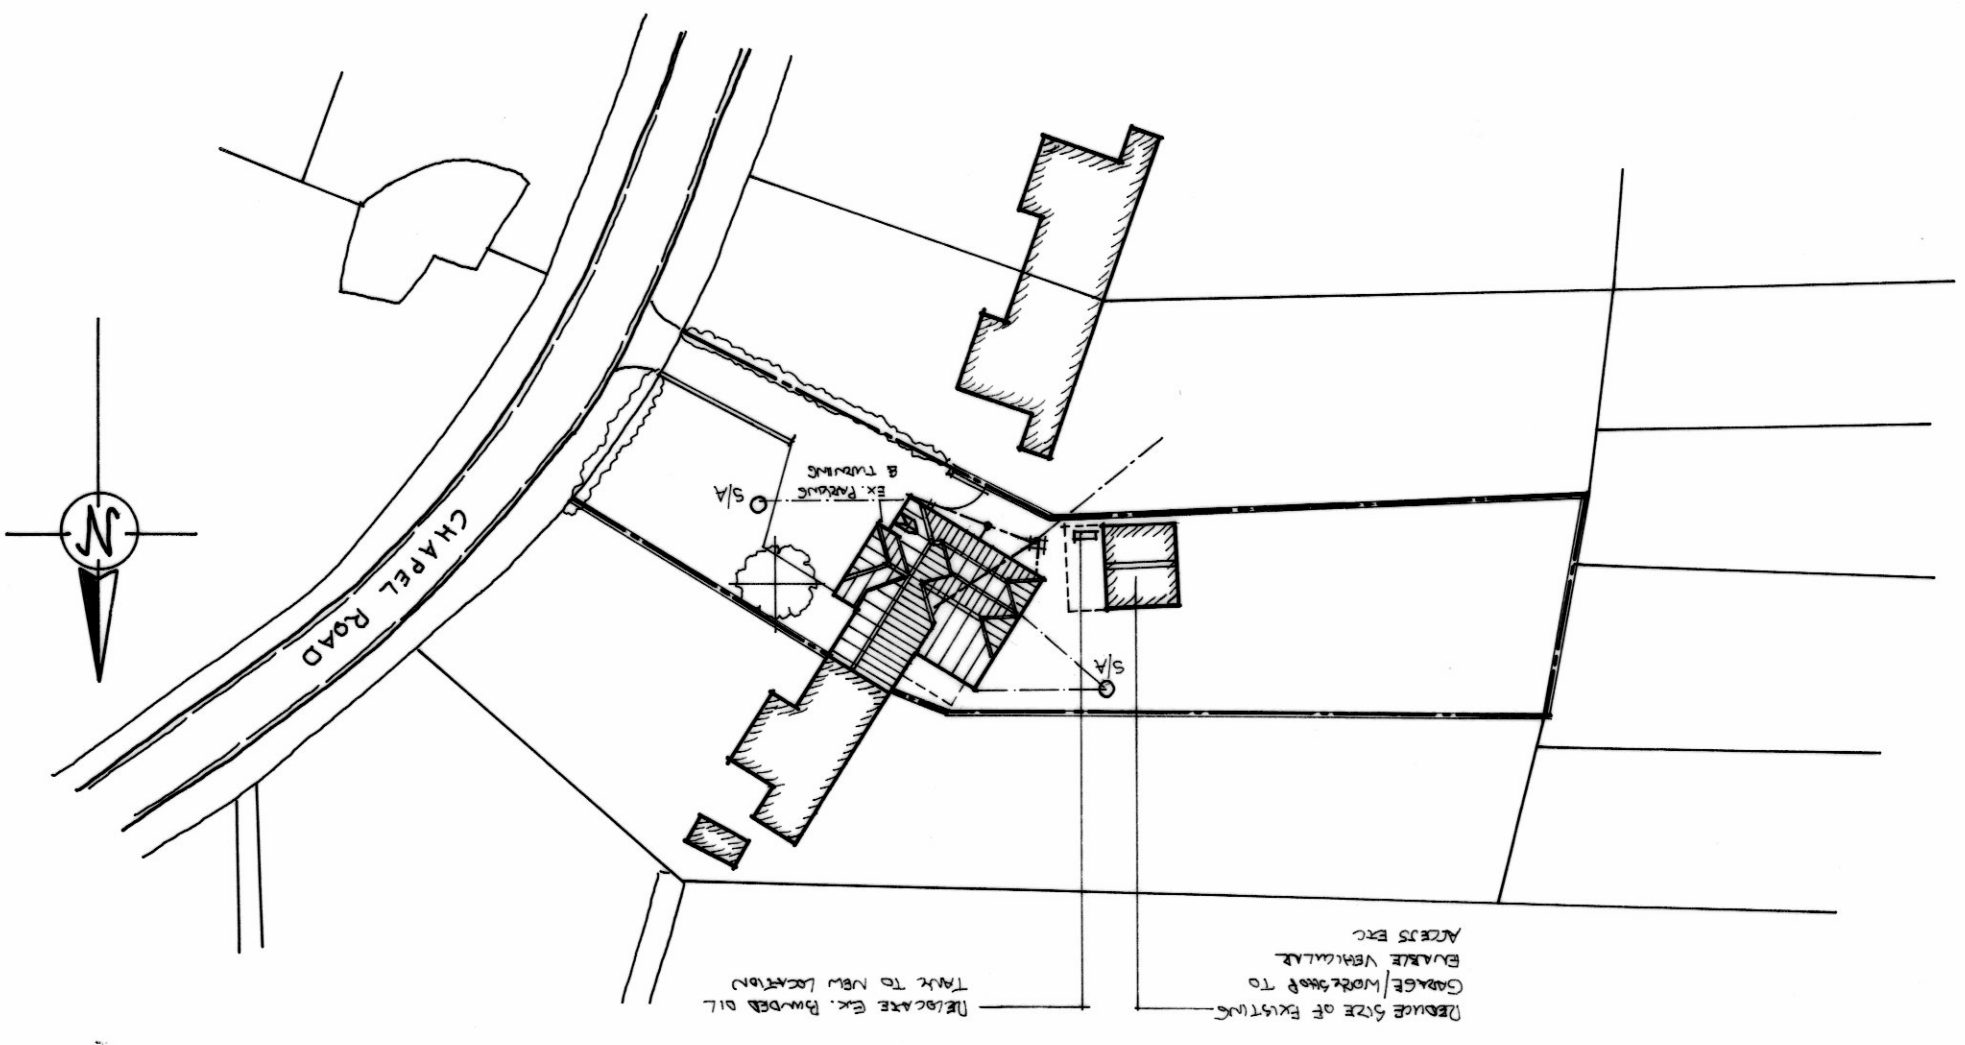


Drawing Title: Proposed sections & Block Plan.  
 Project: Extensions & Alterations.  
 Client: Miss R. Garland & Mr. B. Williams.  
 Address: 5 Chapel Road, Causton Road.  
 Job No: 706 Drg No: 03 Drg Date: 01/2019 Revision: X8  
 Contractors must only work to figured dimensions which must be checked on site  
 Copyright:- Rod Atkins Architectural Design Services


**Rod Atkins**  
 Architectural Design Services  
 Blackwater Cottage, Southburgh Road, Keymerston, Norwich, NR9 4QD  
 Tel: (01362) 822060 E-mail: atkinsdesigns@googlemail.com  
 WWW.rodathkins.co.uk

REV - B - "B-DEGS" - March 19  
 REV - A - "SCHEME REVISED FOLLOWING PLANNING REFUSAL" JAN 19

**SECTION-BB 1:50**

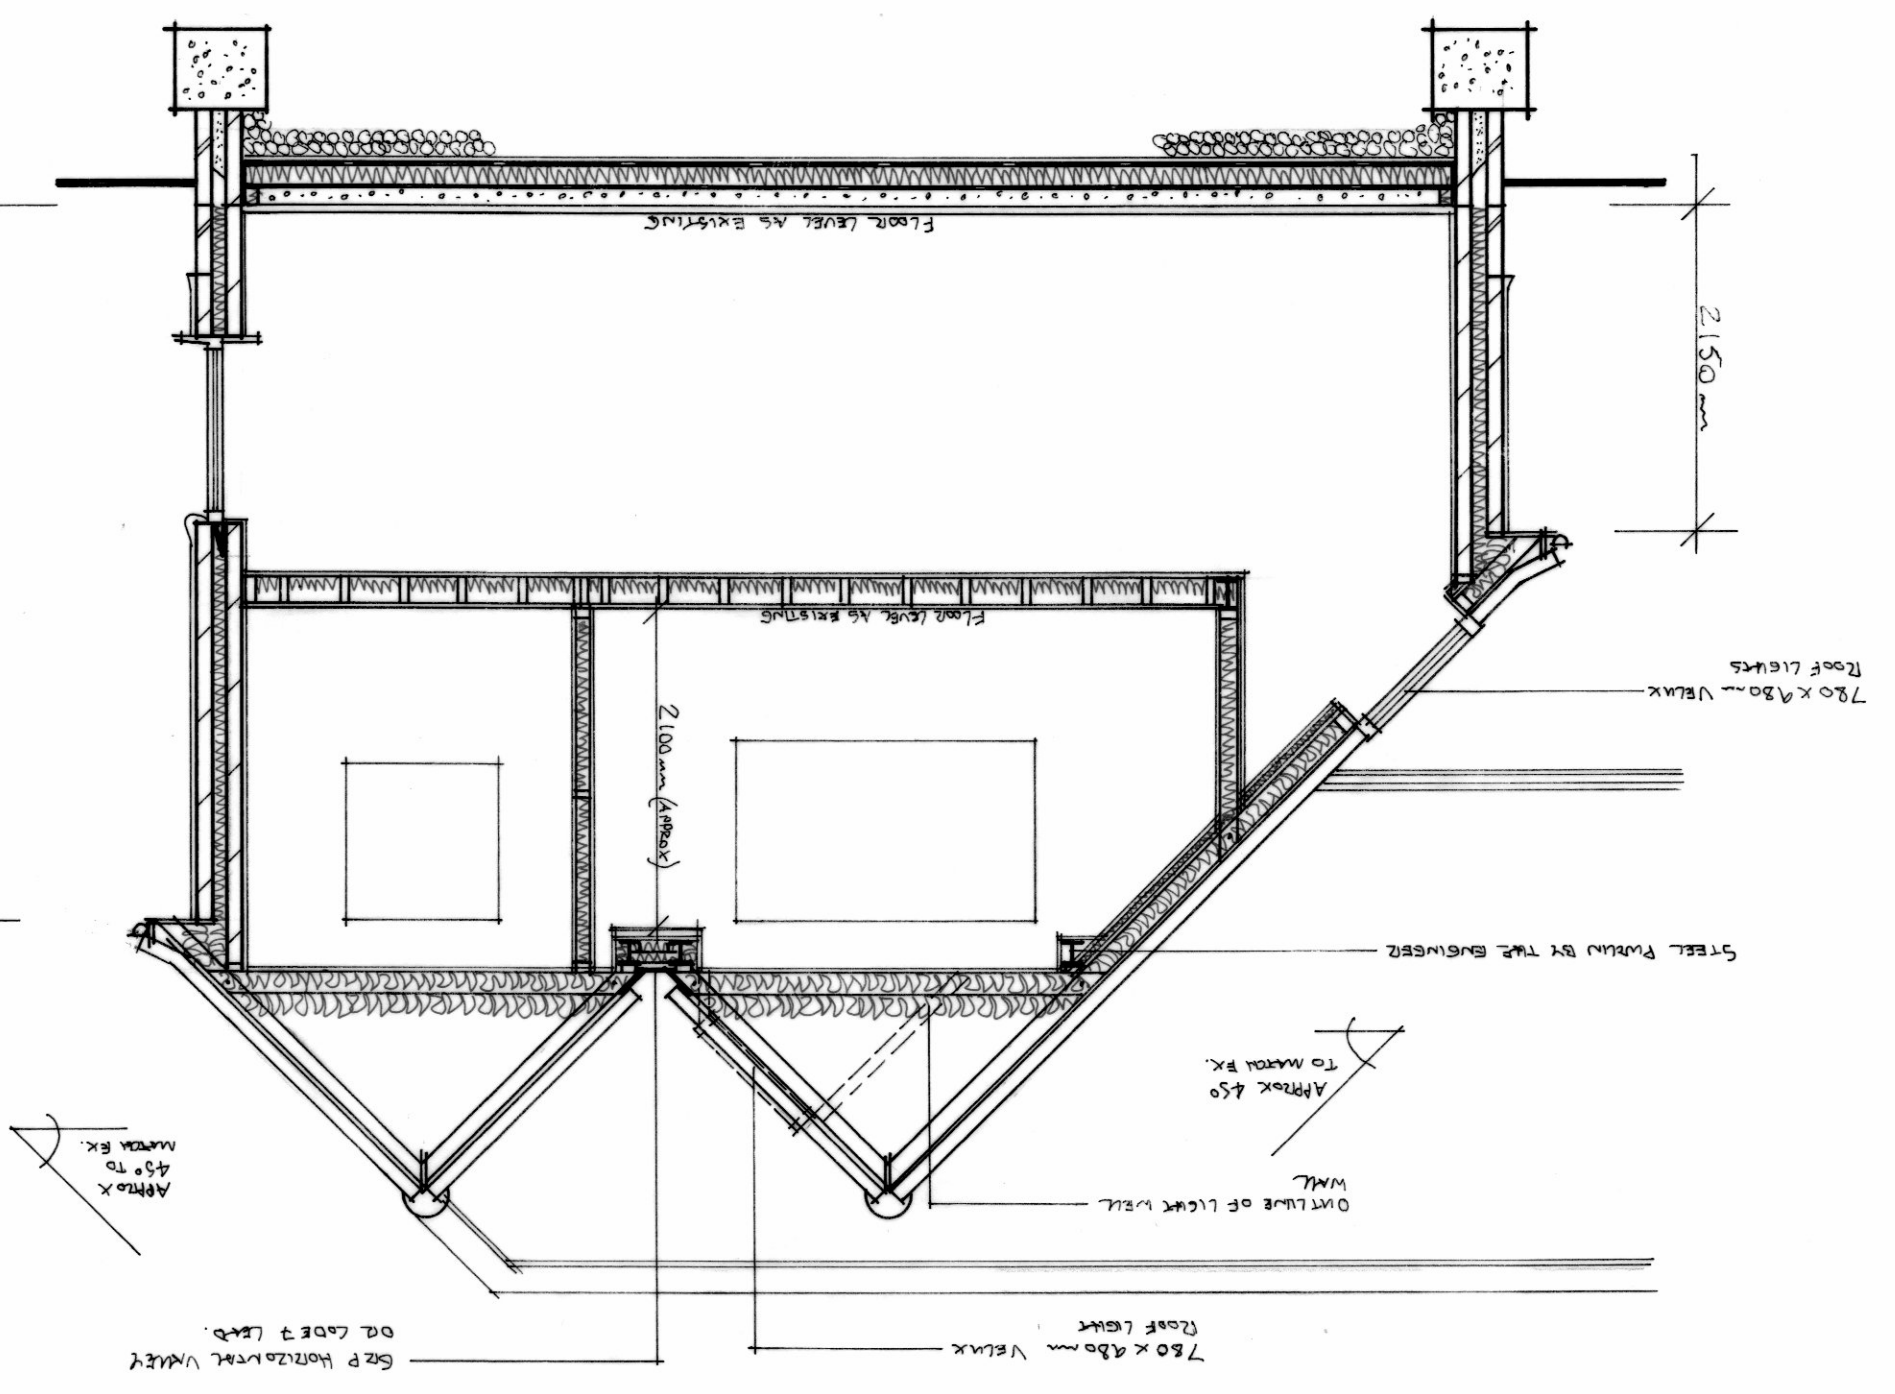

**SECTION-CC 1:50**

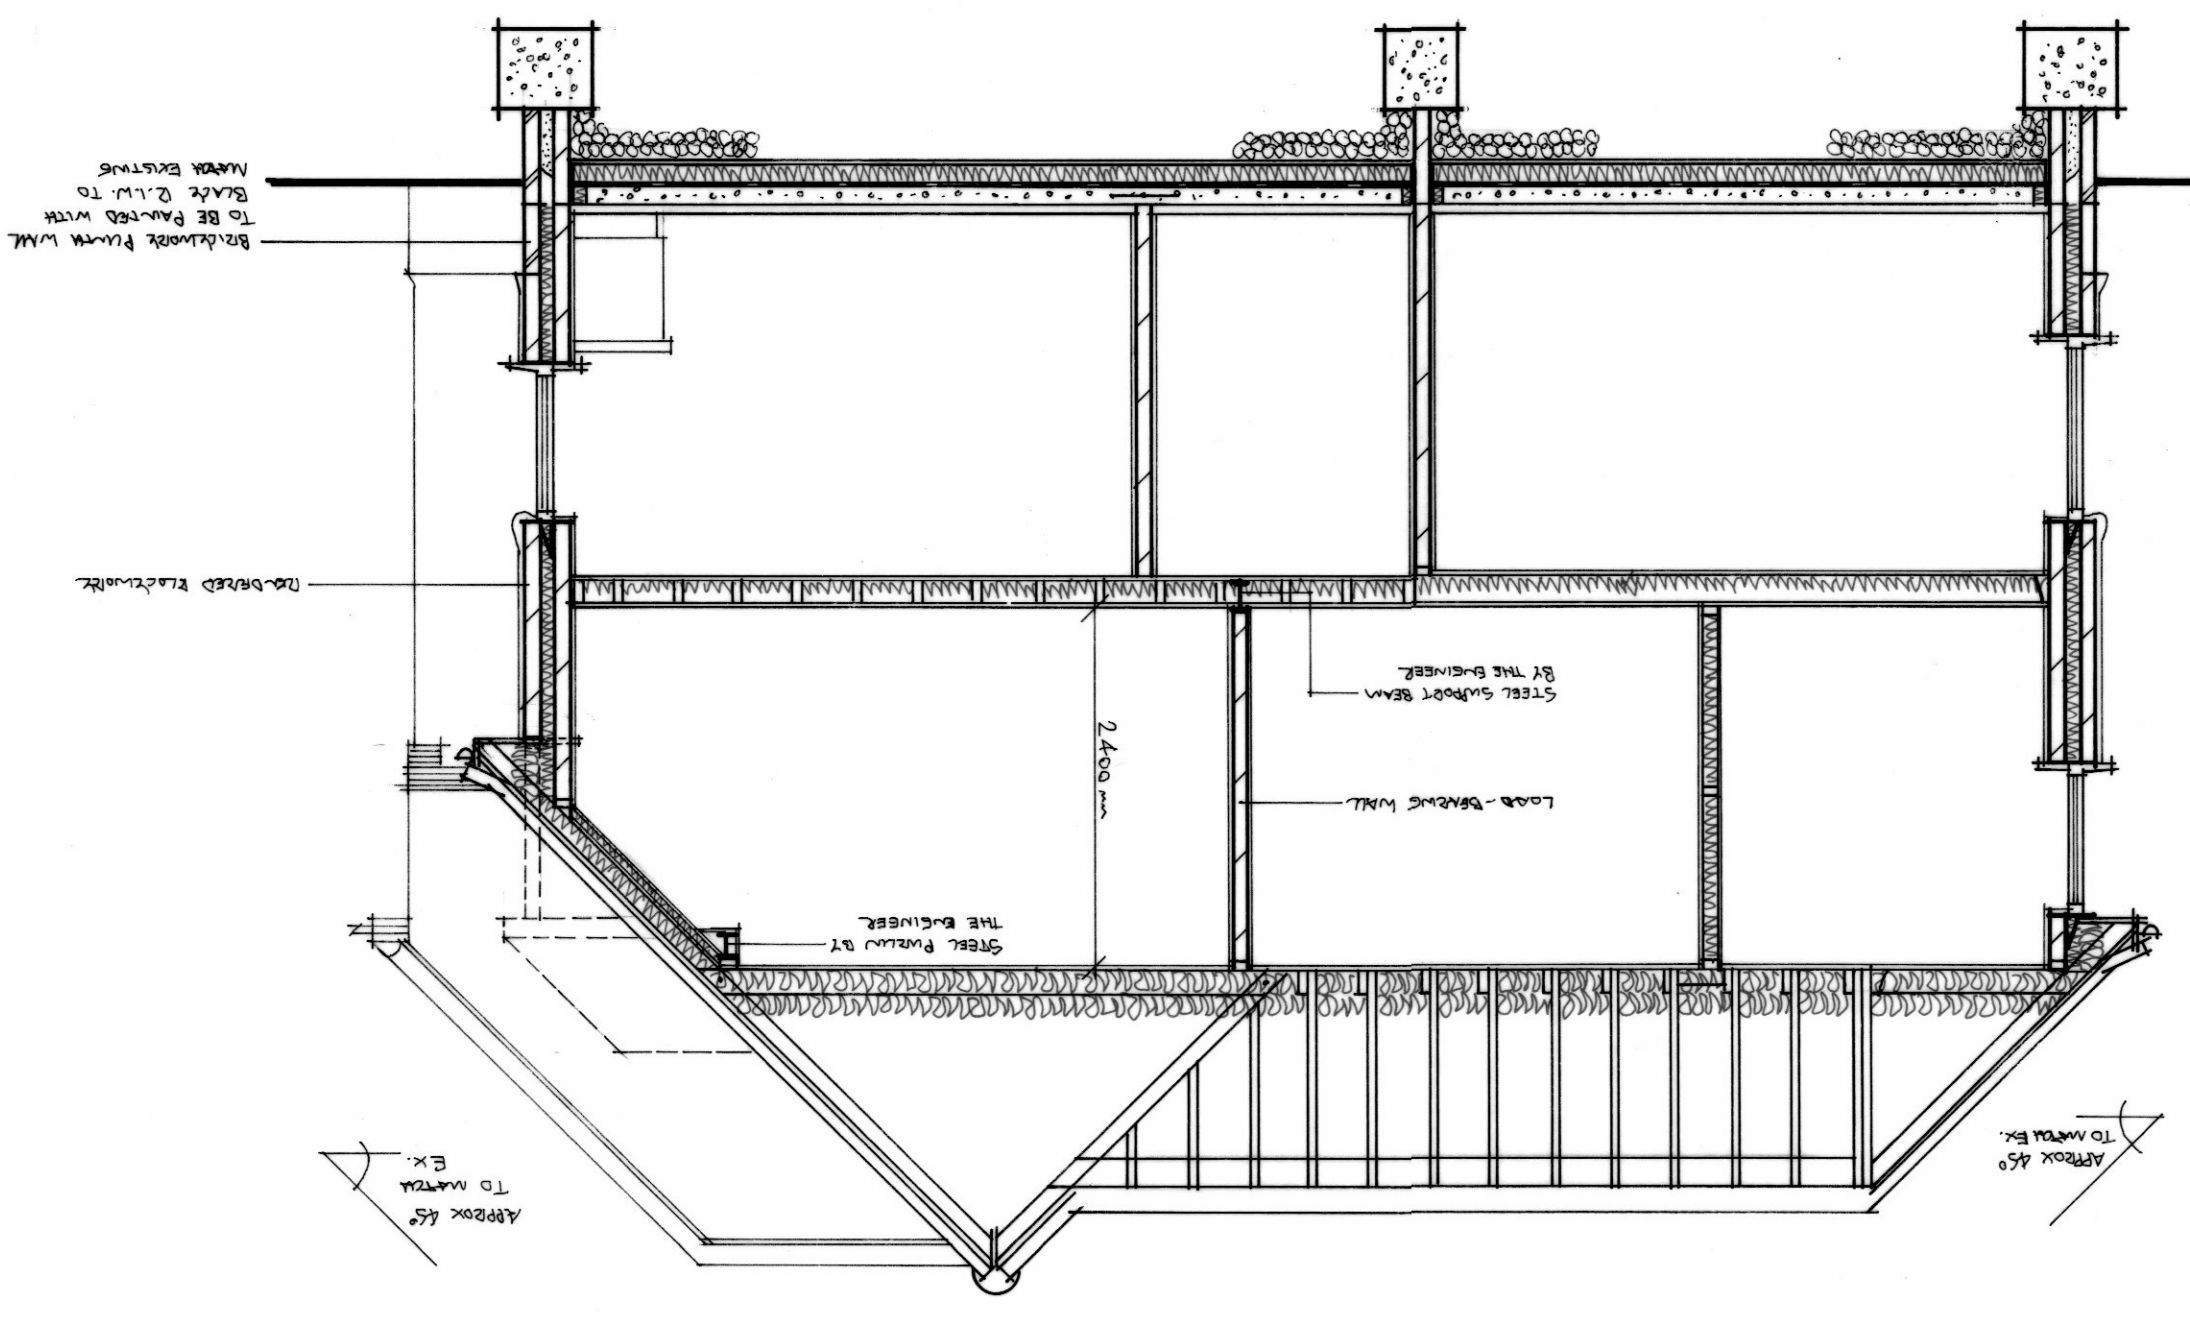

766-03