



SCALE 1:500

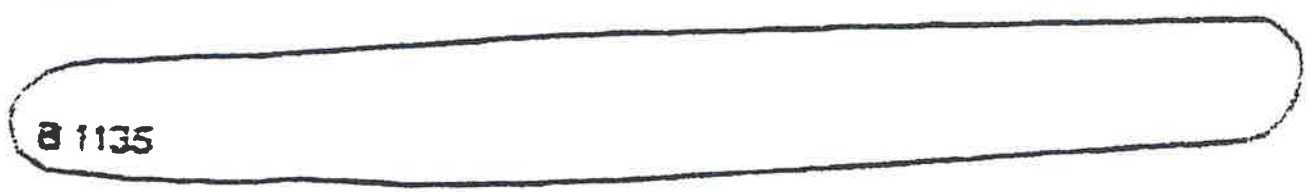


S HIGHFIELDS. WOODTOW. NR35 2NH.

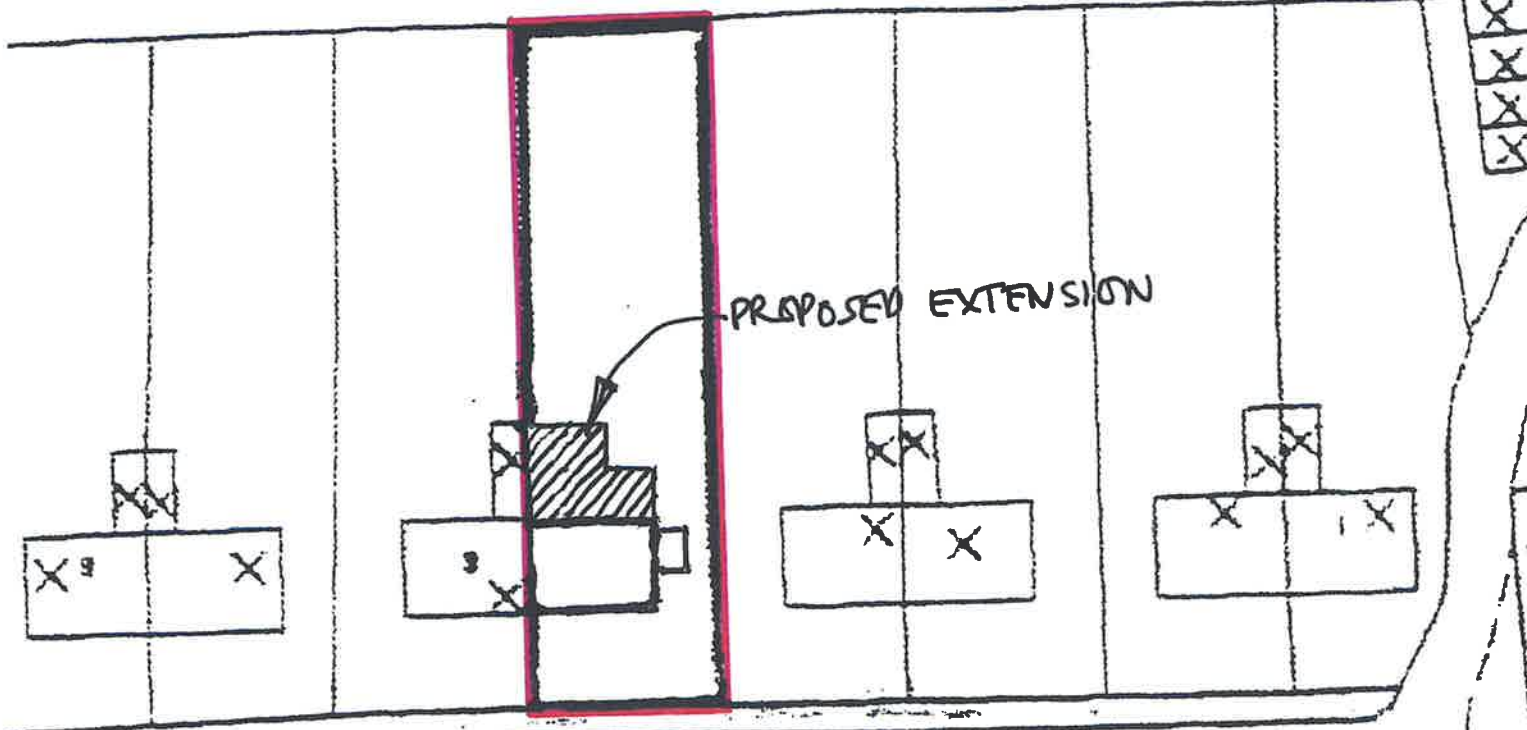

B 1135

ledton  
house

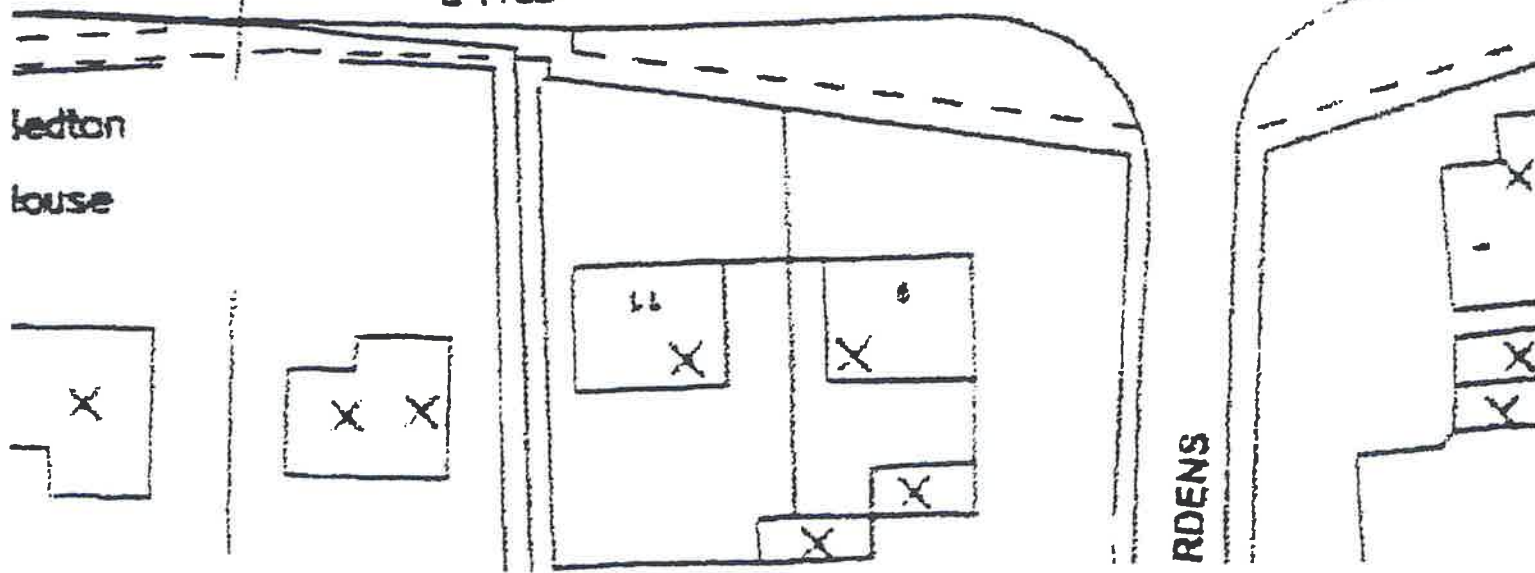

RDENS