


Crown Copyright. All rights reserved. Licence no. 100019980
LOCATION PLAN 1:1250

PROPOSED ALTERATIONS & REPLACEMENT DORMER WINDOW AT
17 OLD BARN COTTAGE, WALTHAM ROAD, BRANSTON, NG32 1RY

FOR - MR & MRS A. NICHOLS

DATE - JUNE 2022 SCALE - 1:100 DRAWN - rpm DWG. NO. 22/003/01

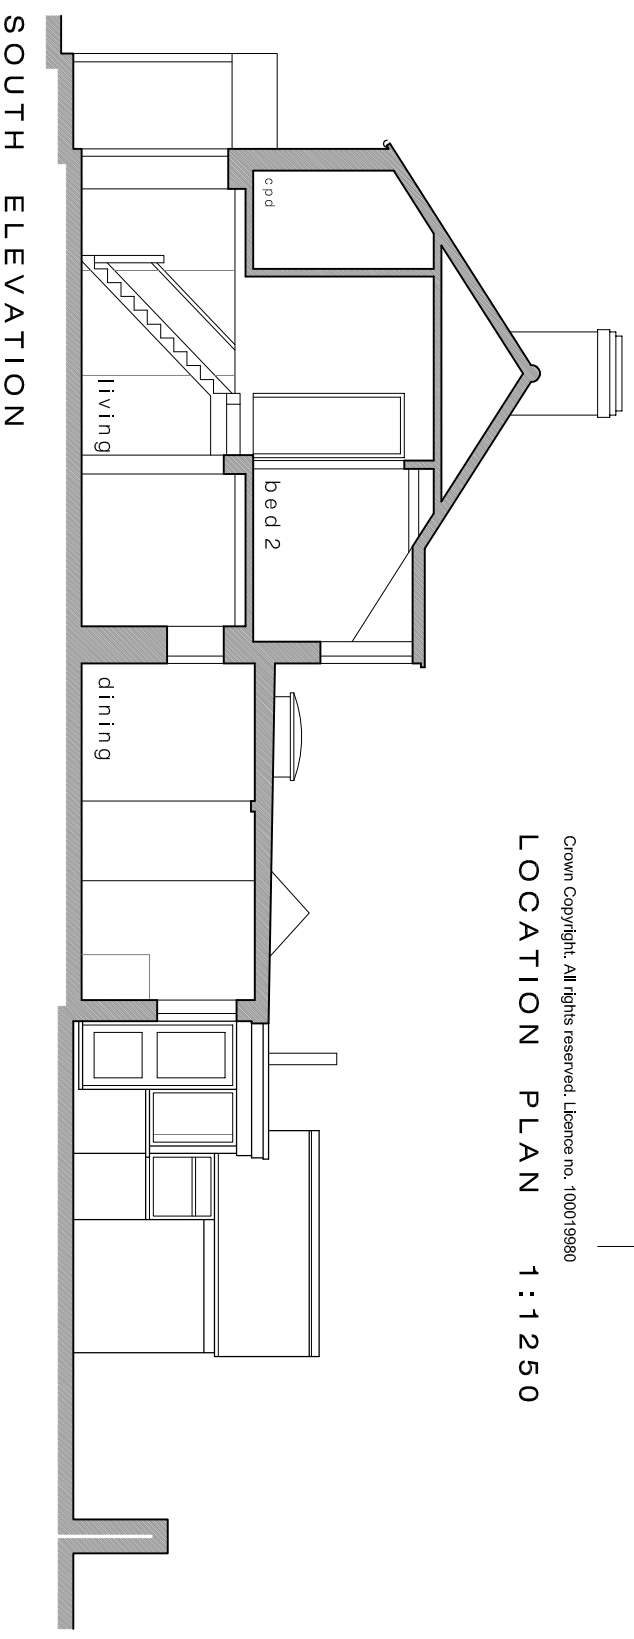

EXISTING