



Block Plan Scale 1:200

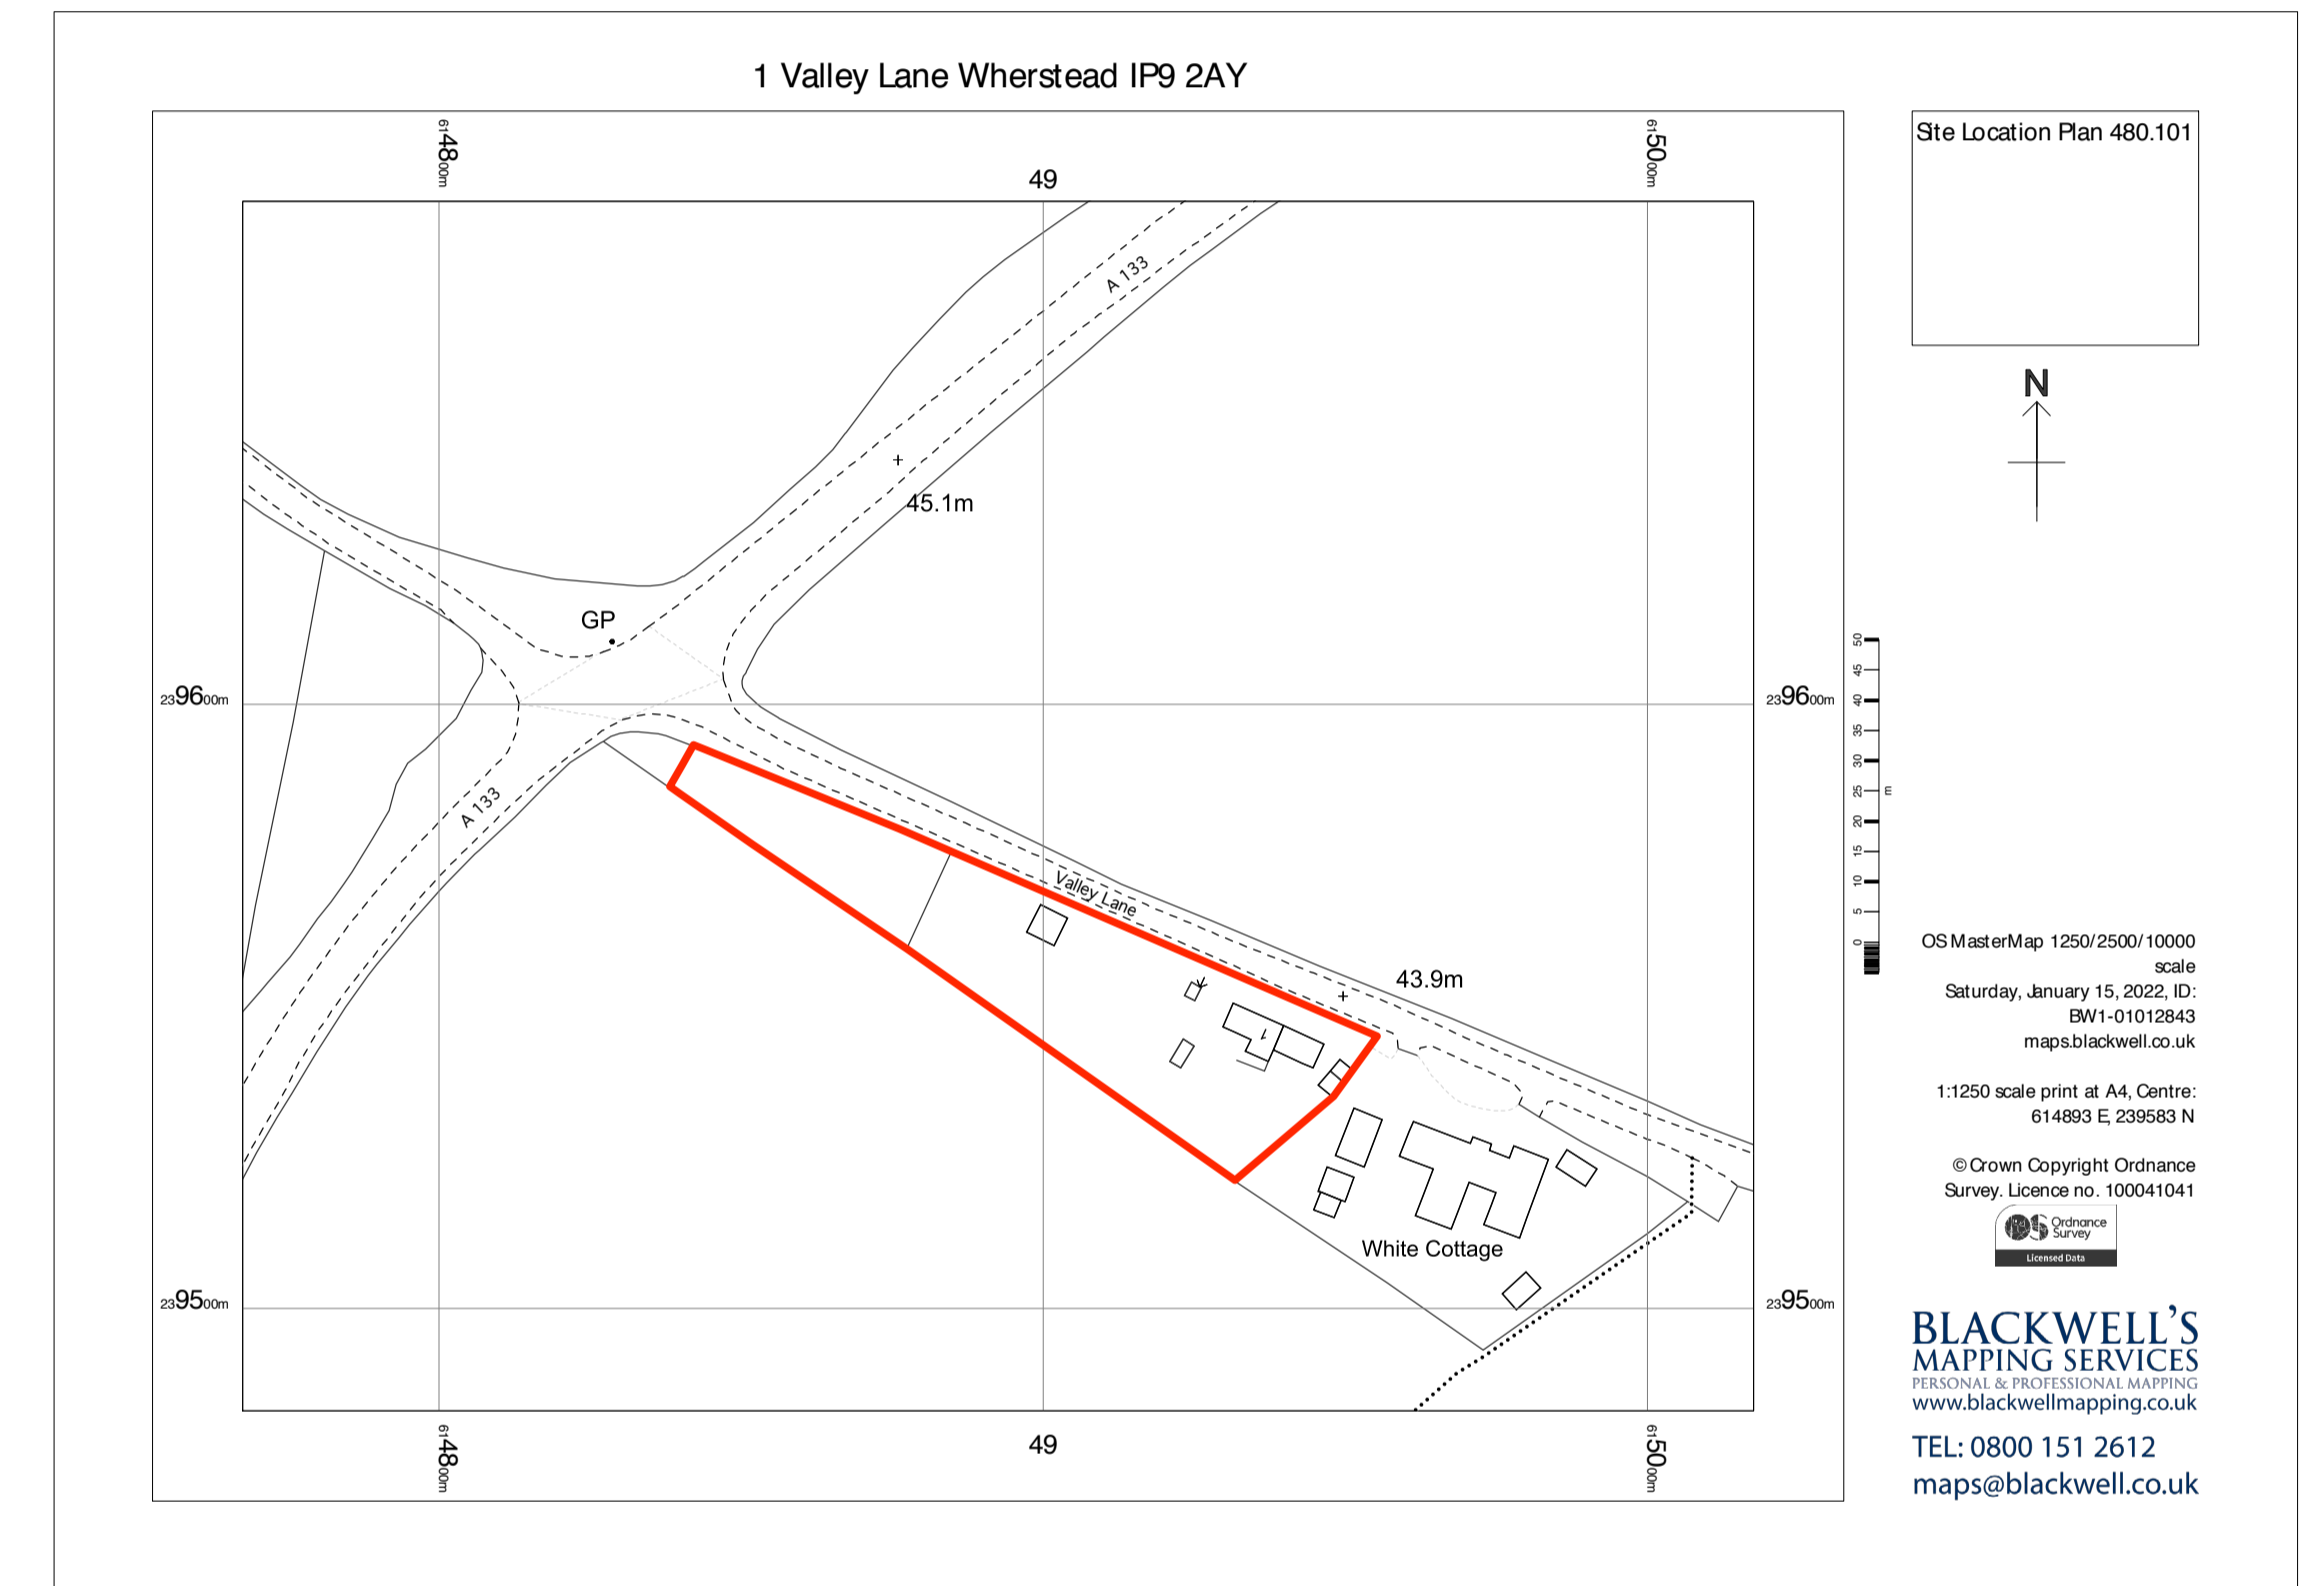


1:200 SCALE BAR IN METRES

REVISION			
REVISION			
DRAWN	□	15/06/2022	RS

DRAWING	REVISION	TITLE	SCALE	DRAWING SIZE
480.101	□	PROPOSED BLOCK & SITE LOCATION PLANS	1:200/1:250	A1

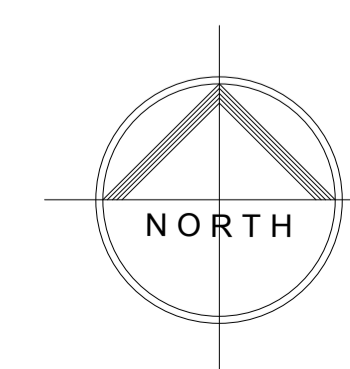

SHIEL ARCHITECTURE LTD

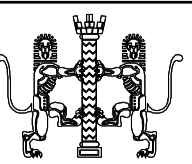

CLIENT	FRESTON FARMING LIMITED	SITE	1 VALLEY LANE, WHERSTEAD, IPSWICH, SUFFOLK	DATE	DECEMBER 2021
PROJECT	PROPOSED DWELLING				

THE STUDIO, SEDGE COTTAGE, HARKSTEAD, IPSWICH, SUFFOLK IP9 1DB. 01473 328291. COPYRIGHT - DO NOT SCALE DIMENSIONS FROM DRAWINGS.