



North East Elevation




North West Elevation




South West Elevation





South East Elevation

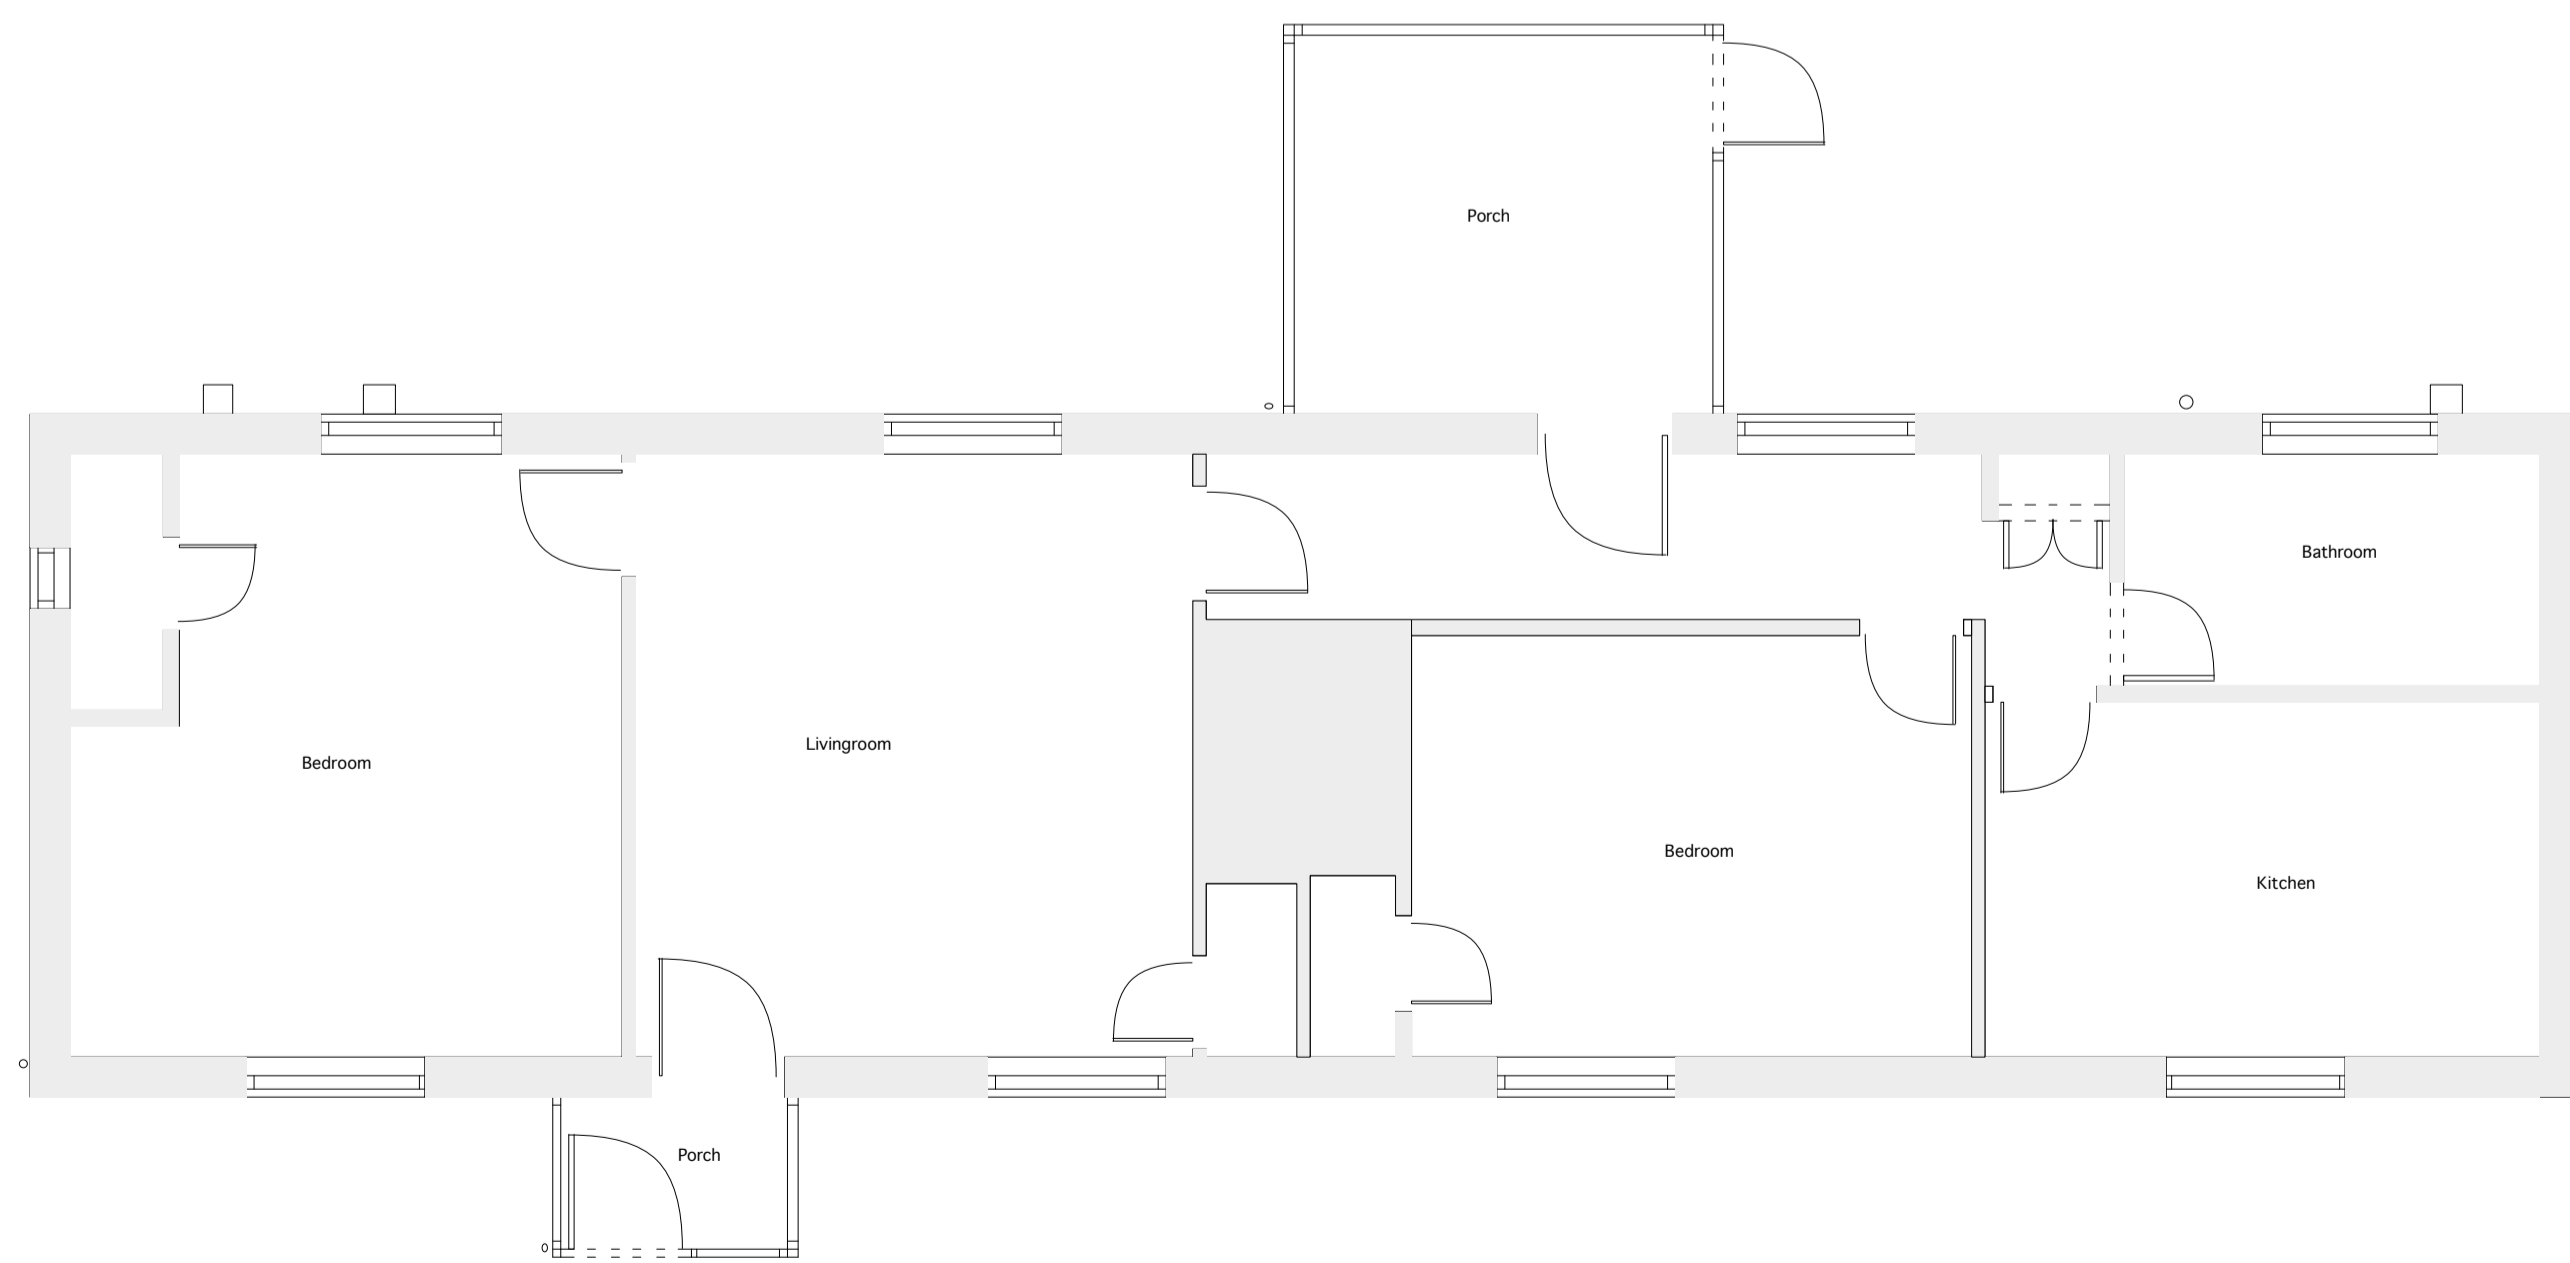

Ground Floor Plan

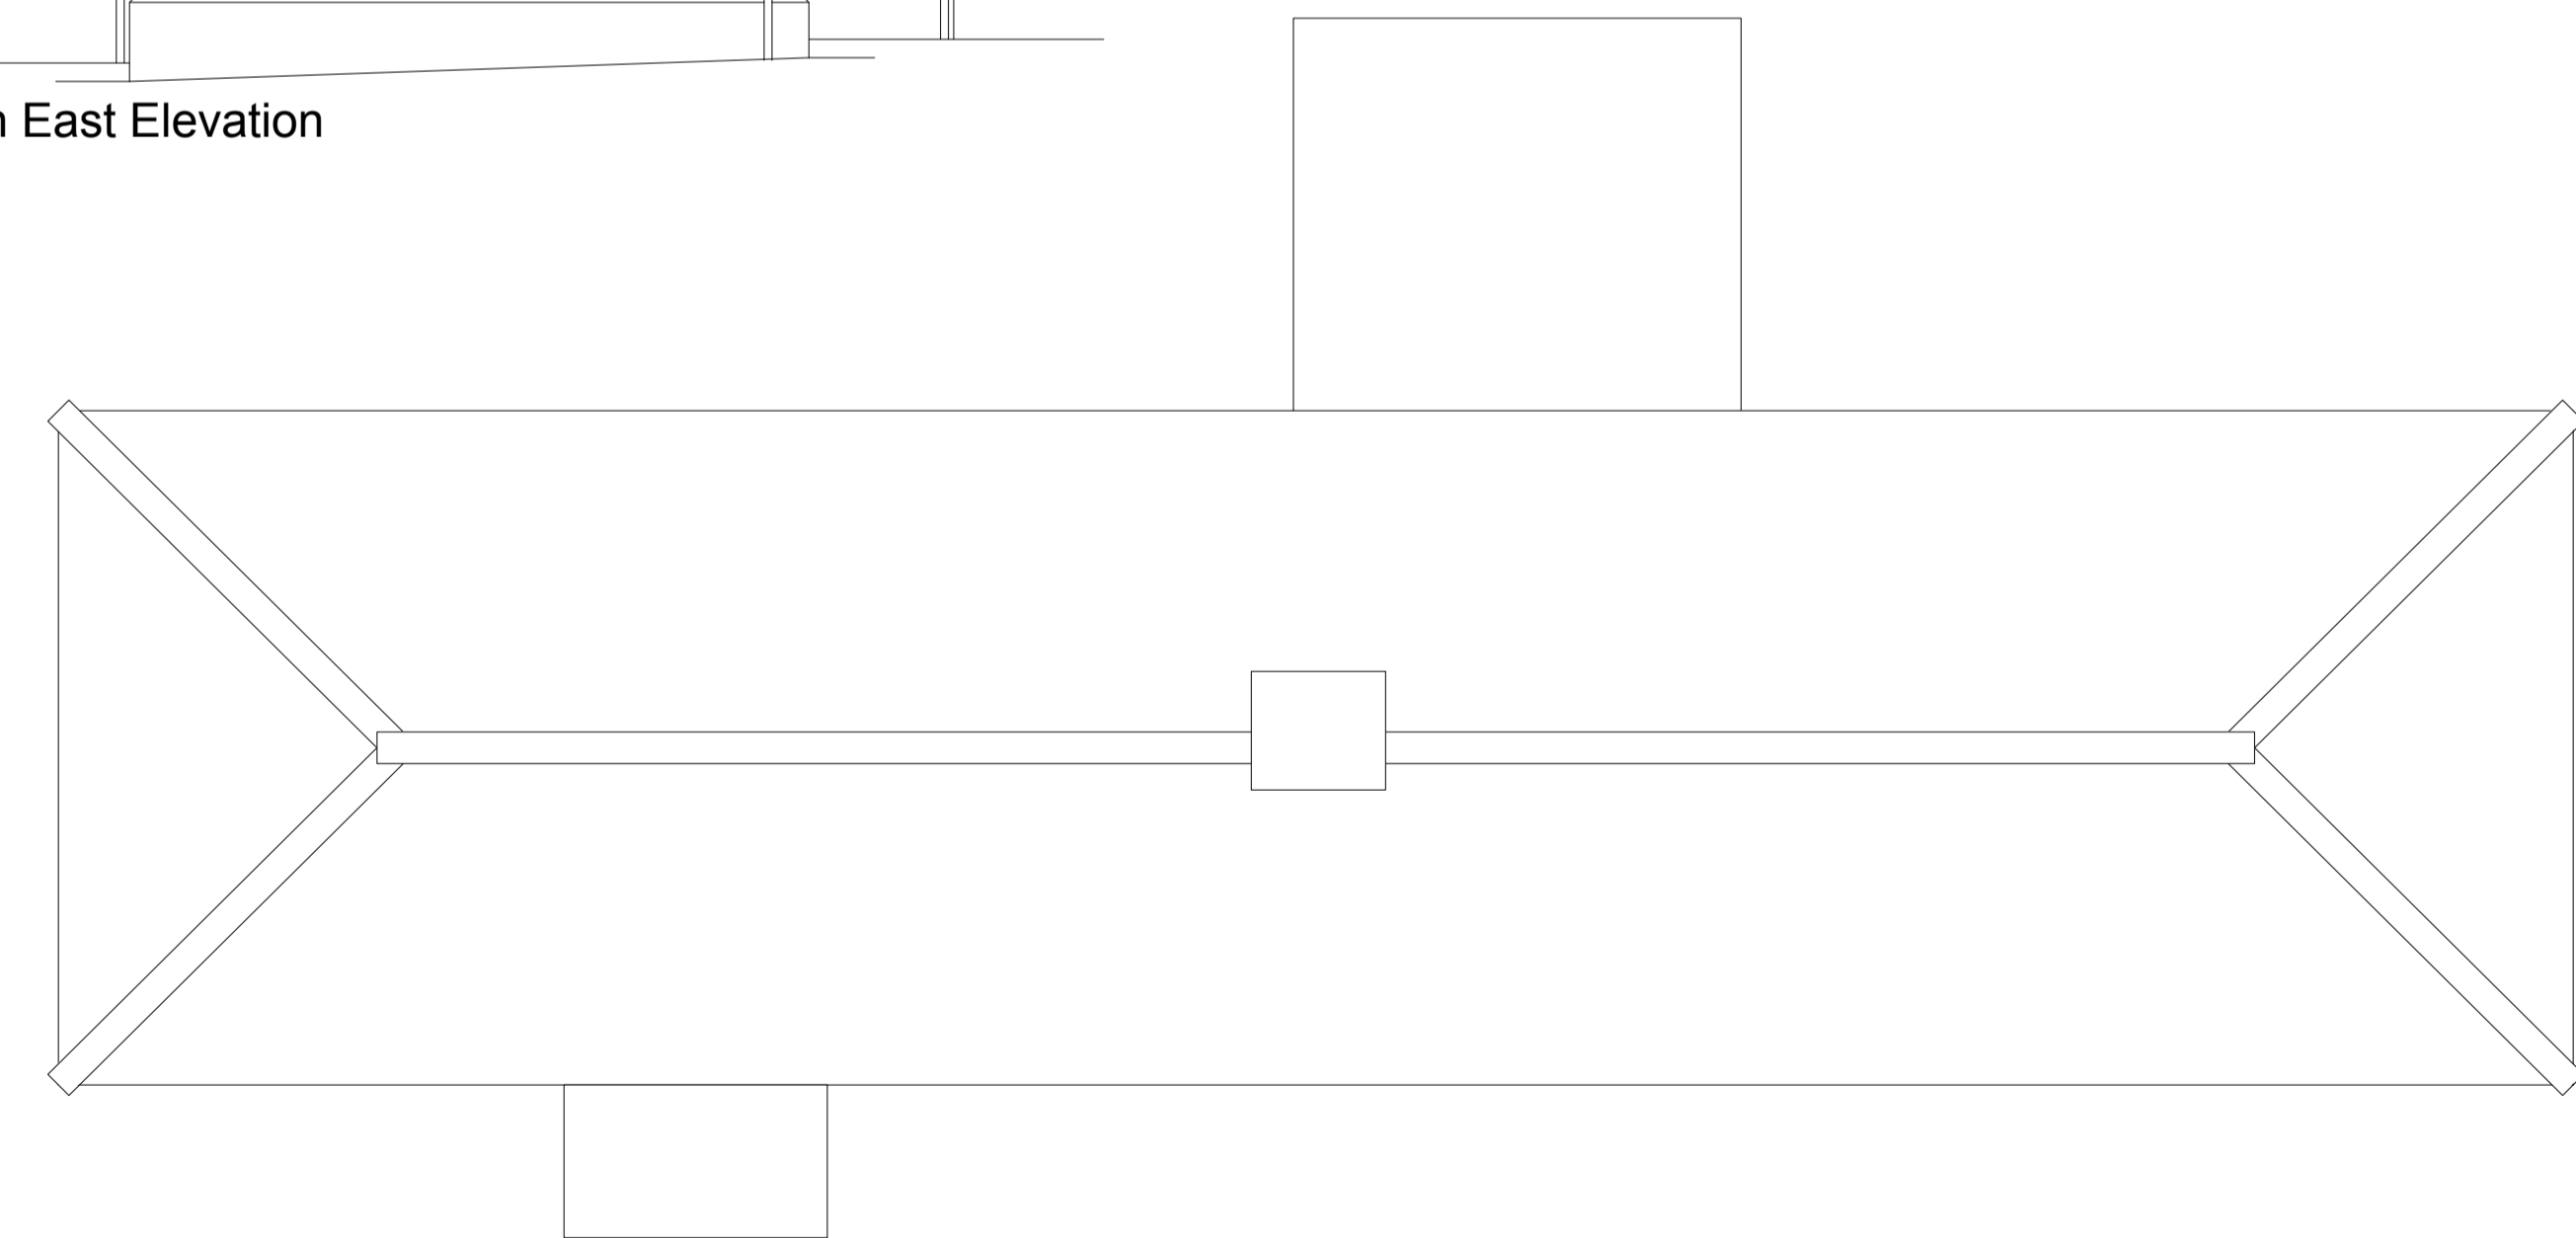


Roof Plan

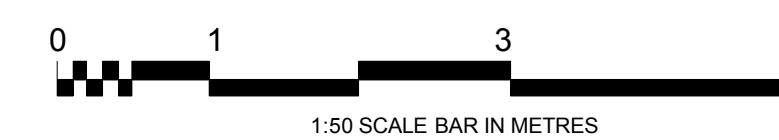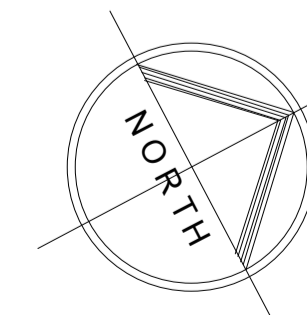

1:50 SCALE BAR IN METRES

REVISION				
REVISION				
DRAWN	0	17/01/2022		RS
DRAWING	480.107	REVISION	TITLE	SCALE
			EXISTING PLANS AND ELEVATIONS	1:50
				DRAWING SIZE
				A1

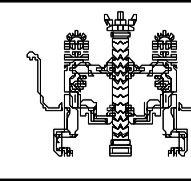SHIEL ARCHITECTURE LTD			
CLIENT	FRESTON FARMING LIMITED	SITE	1 VALLEY LANE, WHERSTEAD, IPSWICH, SUFFOLK
PROJECT	PROPOSED DWELLING		DECEMBER 2021
THE STUDIO, SEDGE COTTAGE, HANKSTEAD, IPSWICH, SUFFOLK IP9 1DB. 01473 328291. COPYRIGHT - DO NOT SCALE DIMENSIONS FROM DRAWINGS.			