


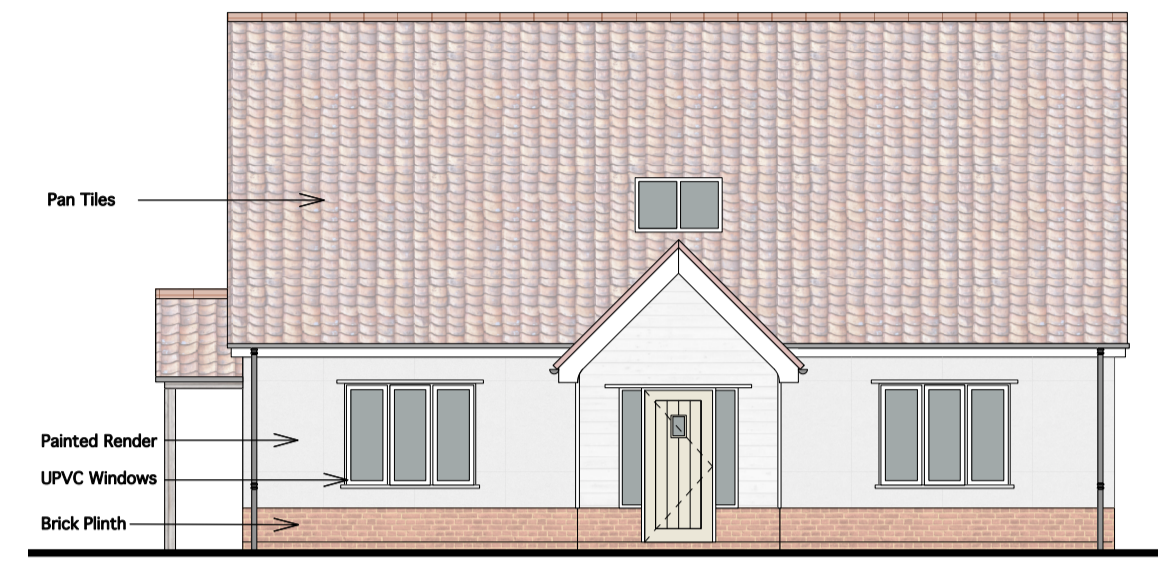


South East Elevation




North East Elevation




North West Elevation

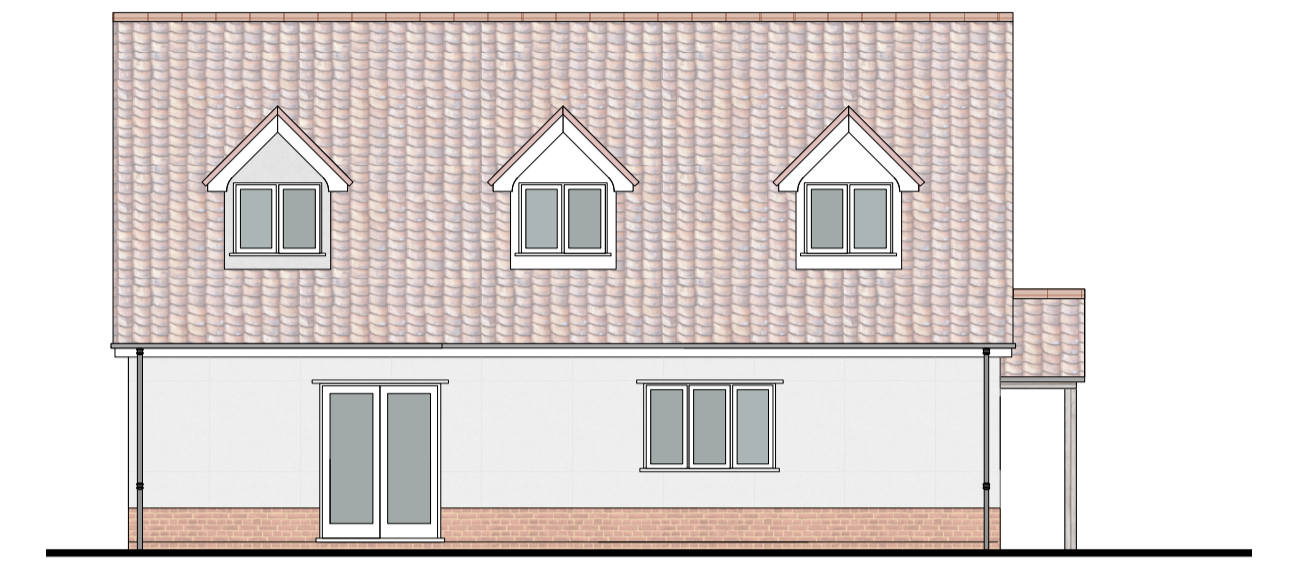


South West Elevation

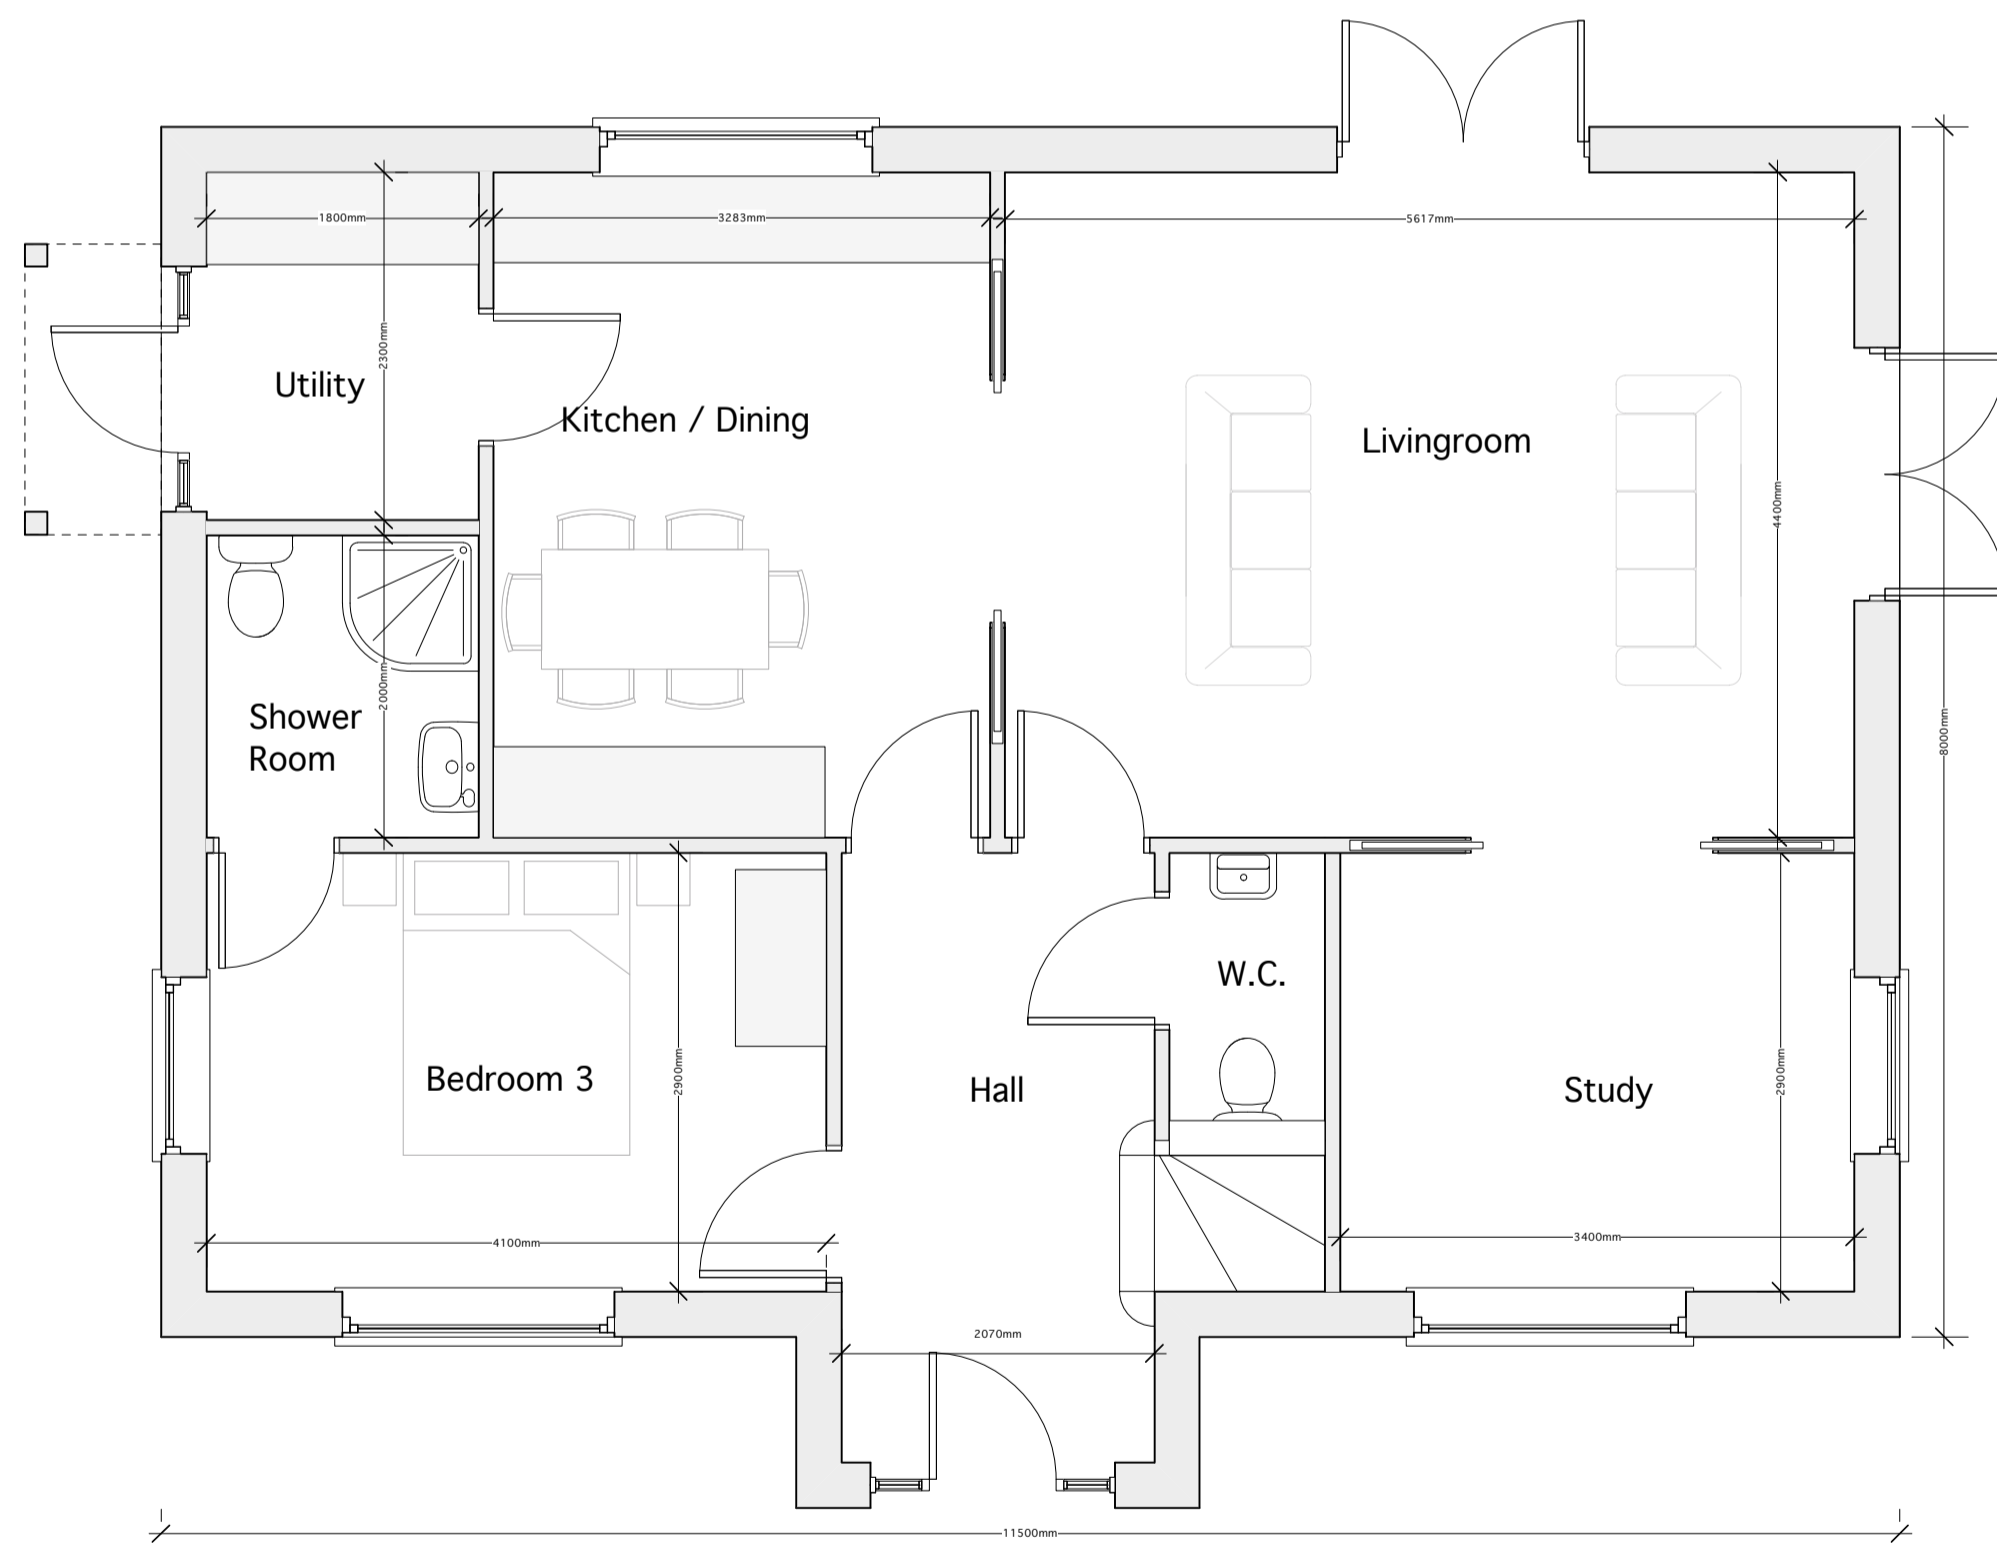



Ground Floor Plan (1:50)

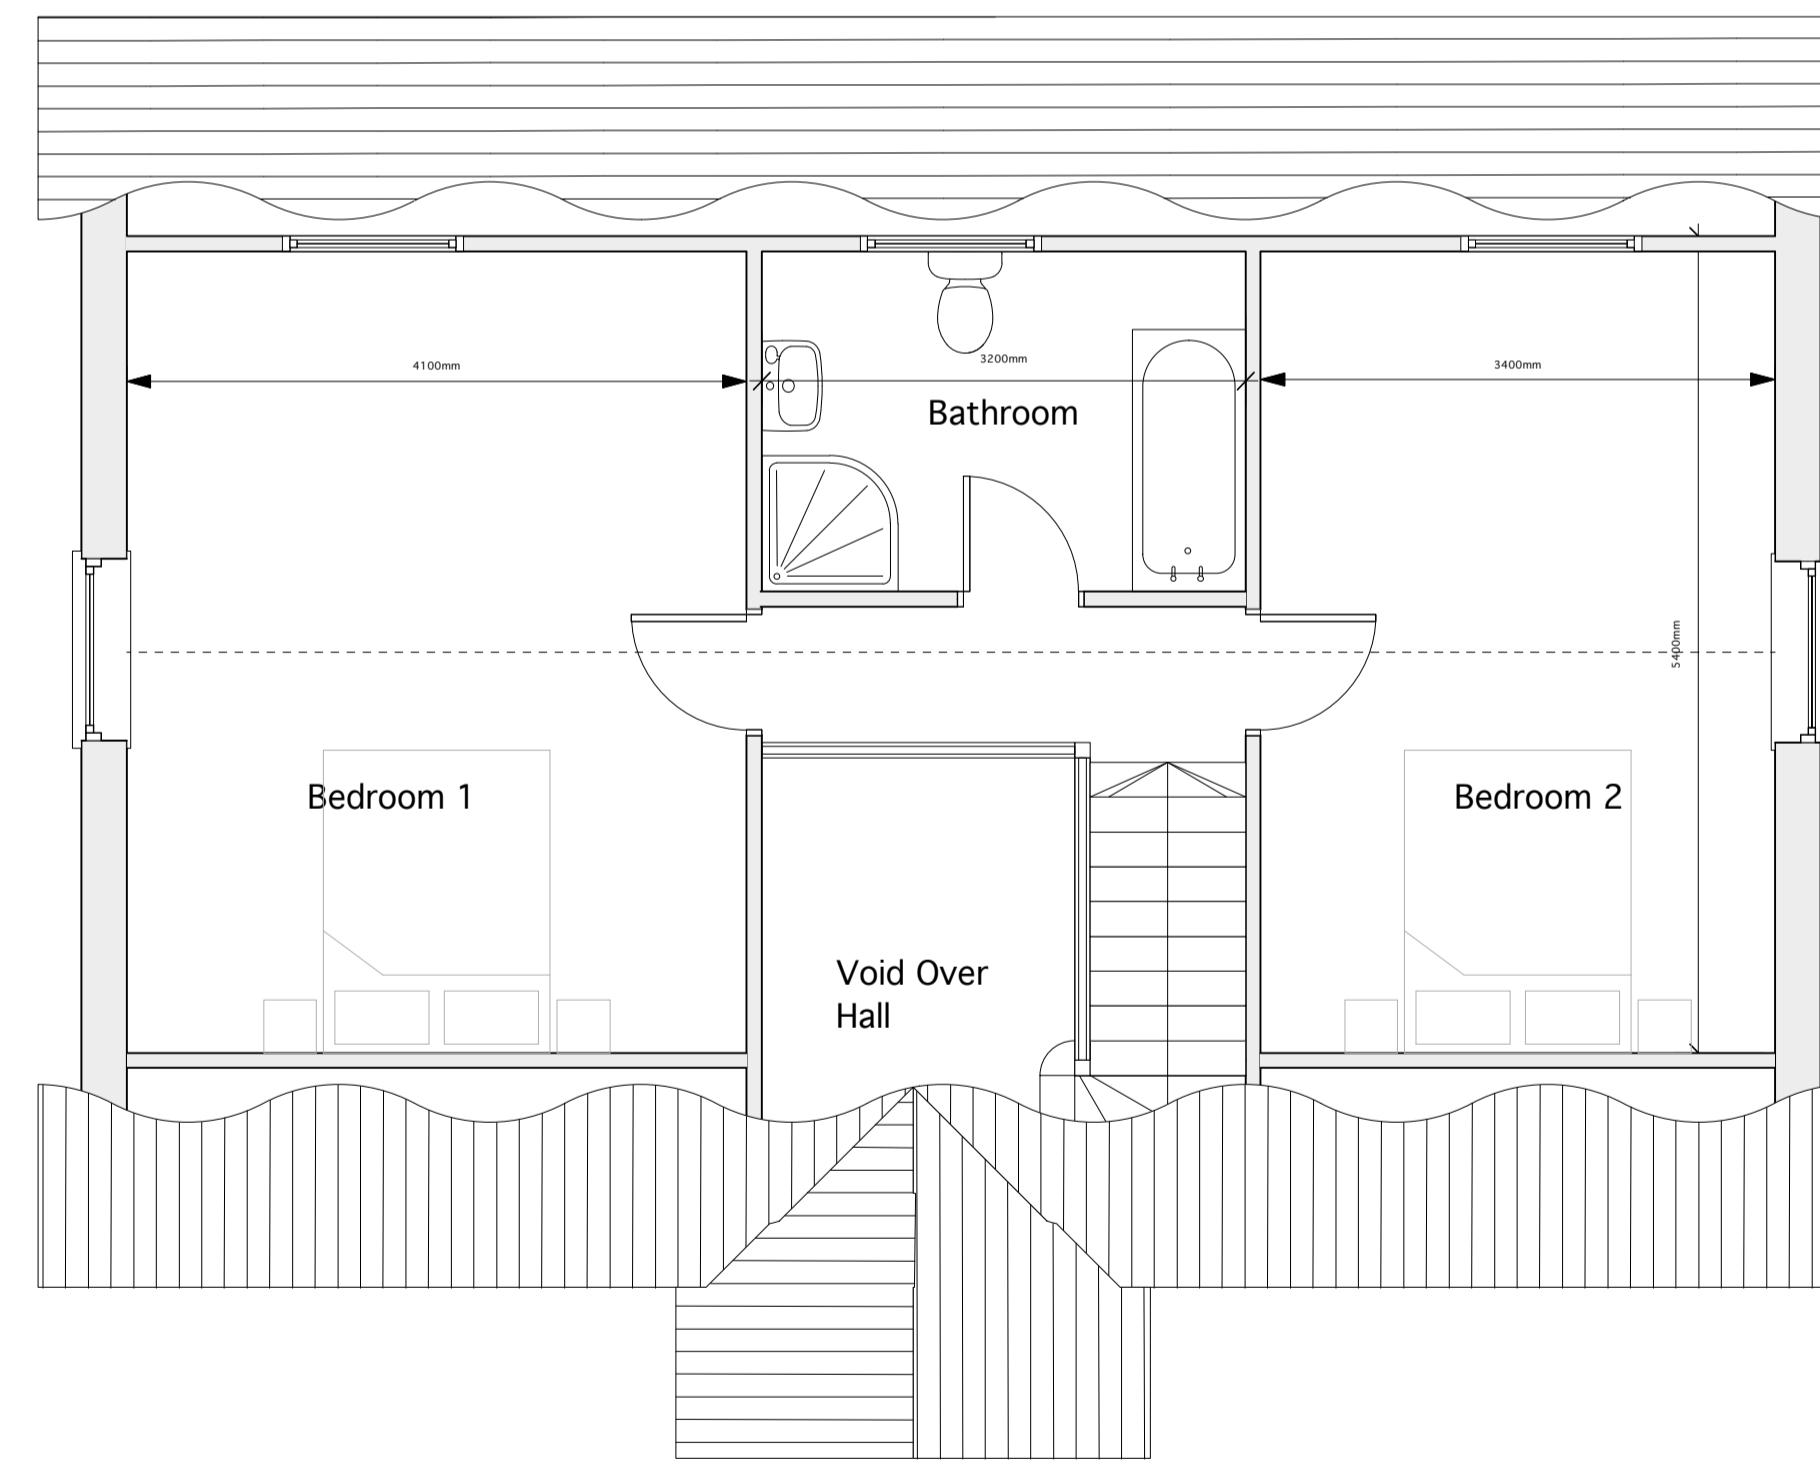

First Floor Plan (1:50)

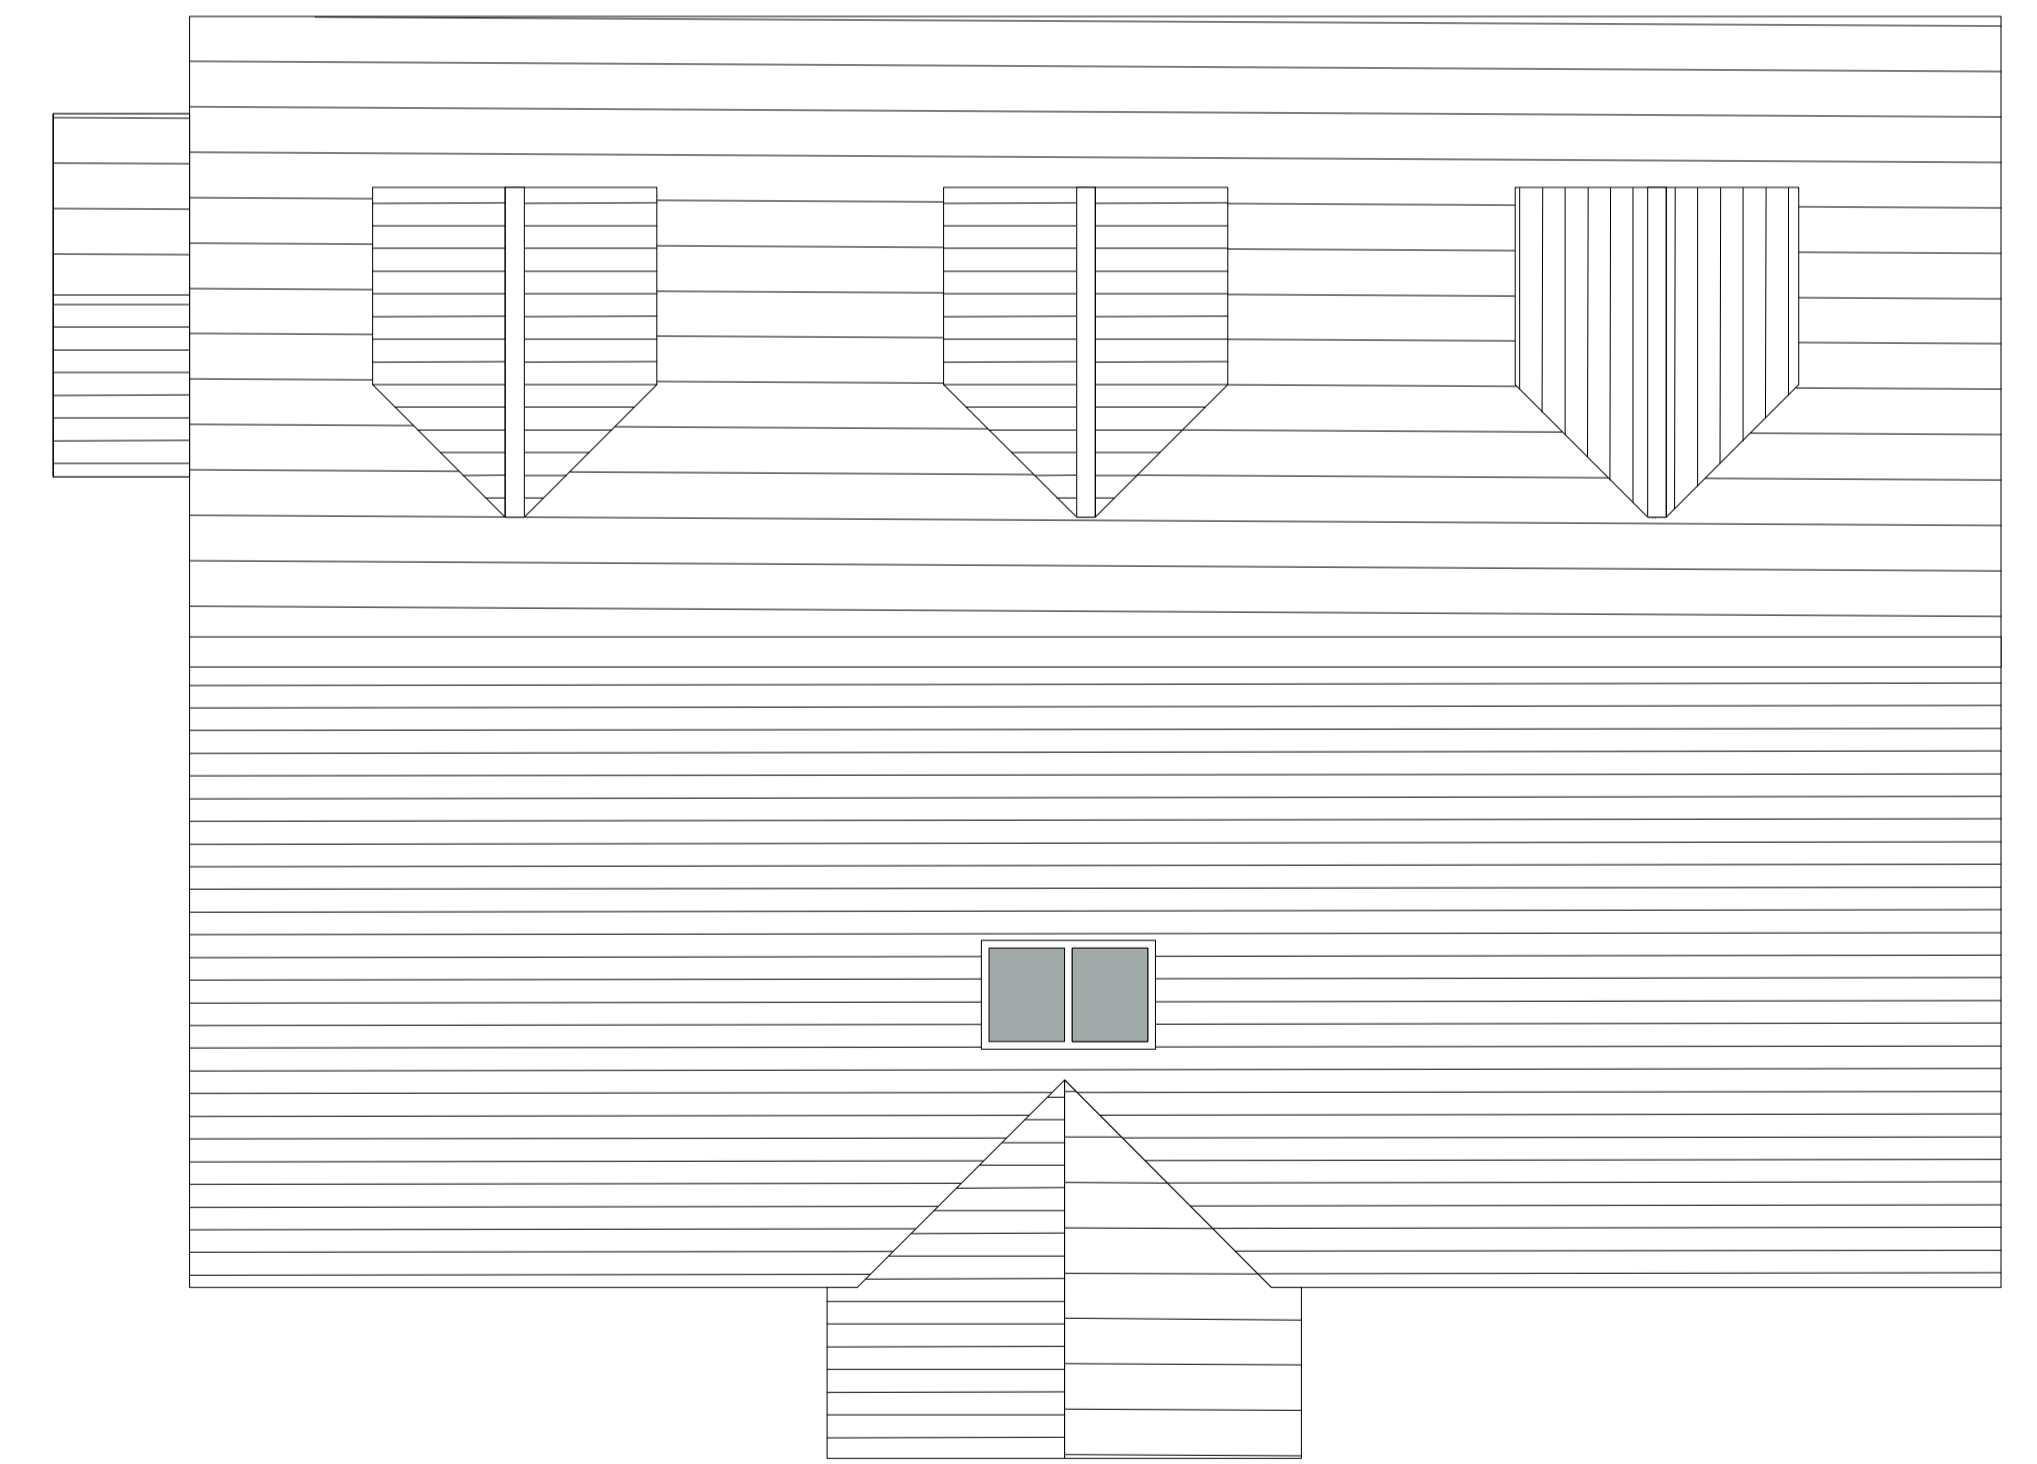


Roof Plan (1:50)

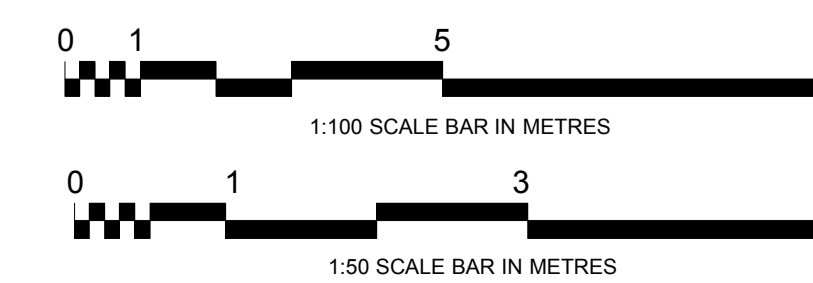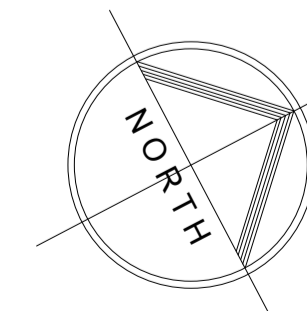

REVISION	REVISION	DATE	TITLE	SCALE	DRAWING SIZE
REVISION	A	15/06/2022	Layout revised		RS
DRAWN	□	01/12/2021			RS
DRAWING	480_104	A	PROPOSED PLANS AND ELEVATIONS	1:100/1:50	A1

**SHIEL ARCHITECTURE LTD**

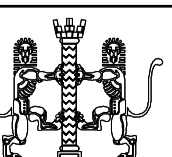

CLIENT	FRESTON FARMING LIMITED	SITE	1 VALLEY LANE, WHERSTEAD, IPSWICH, SUFFOLK	DECEMBER 2021
PROJECT	PROPOSED DWELLING			
THE STUDIO, SEDGE COTTAGE, HARKSTEAD, IPSWICH, SUFFOLK IP9 1DB. 01473 328291. COPYRIGHT - DO NOT SCALE DIMENSIONS FROM DRAWINGS.				