



North East

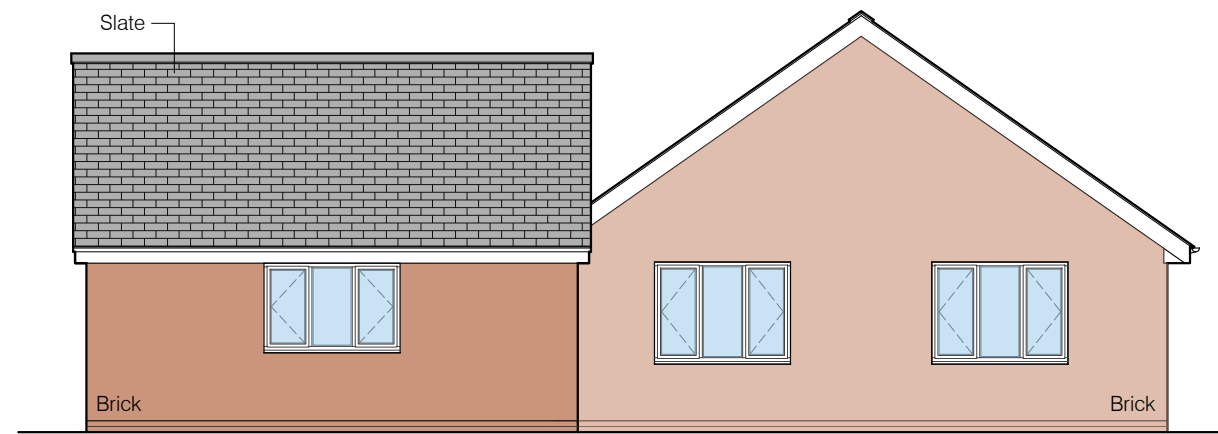


South West



North West

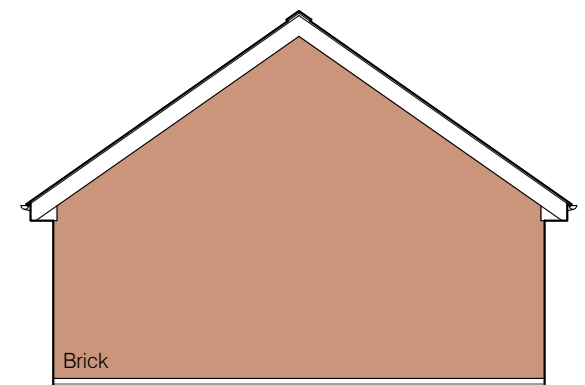


South East

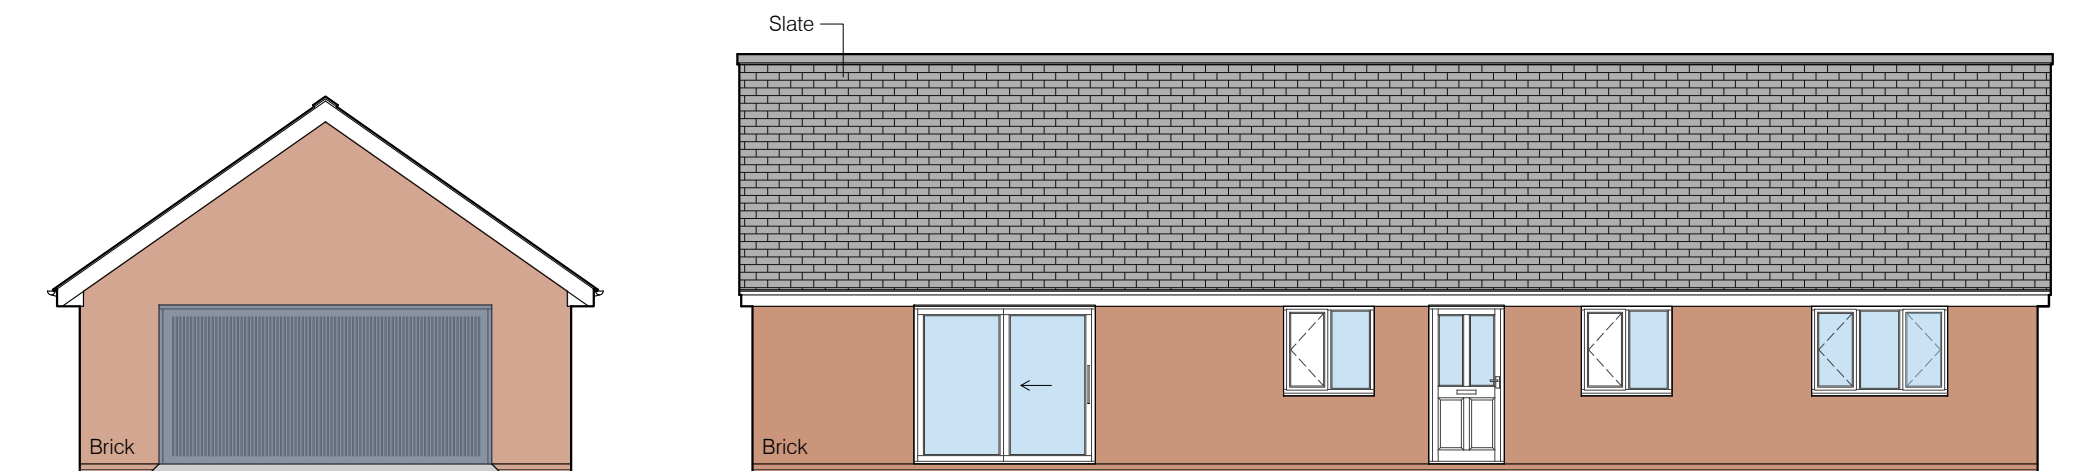

Rev.	Note.	Date.
.	.	.
.	.	.

Gareth Price
Chartered Building Surveyor

Upper Dolfyr, Rhayader
LD6 5NT
Tel: 07792731826
Email: garethprice@btinternet.com

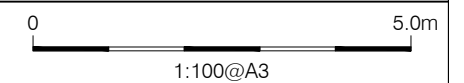

Project.
PROPOSED RURAL WORKERS
DWELLING, GWENLAS

Subject.
PROPOSED ELEVATIONS

Drn. SAB Scale. 1:100@A3

Date. 5/22 Ref. 0022 - 3

DO NOT SCALE, USE FIGURED DIMS ONLY - COPYRIGHT