

**General Notes:**

Do not scale dimensions from this drawing, unless for Planning purposes.


The Contractor is responsible for checking all dimensions on site prior to commencement of the works.

This drawing is to be read in conjunction with the specification.

All dimensions are as window G1

PVCu RIO Flush fit Casement Window

# Window G1

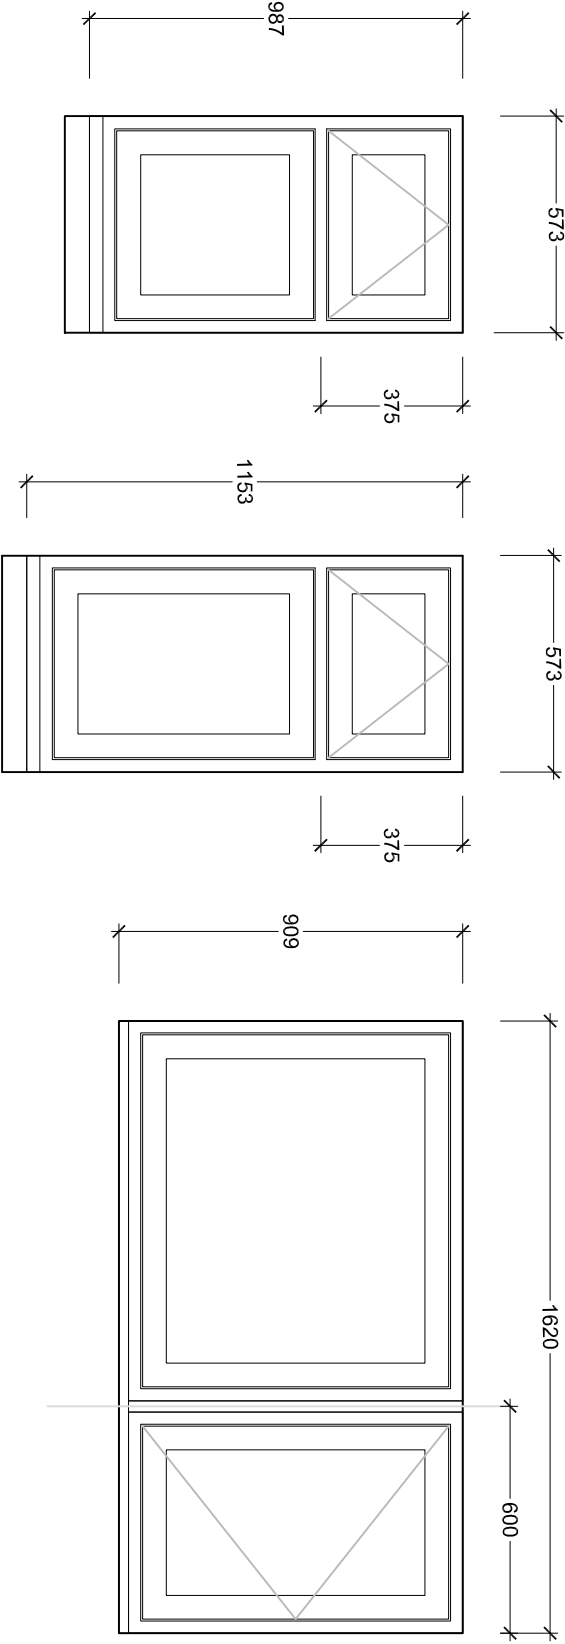

G2

G3

G4

<b>Brian Elstone Surveying Services Ltd</b> Brian Elstone, MCIQB, IMapS, FCABE Building Surveyor and Architectural Consultant CDM Consultant  1 Herne Court, Station Road, Rustington, West Sussex, BN16 3BQ Phone: 01903 784884, Mobile: 07710 593021. Email: brian@elstone.biz	Client: <b>Mr &amp; Mrs K. Dettmar, 31 Preston Drive, Brighton, BN1 6LA</b>		Revision	Date	Description
	Project: <b>Window Replacement</b>		Scale:	Date:	Drawn By:
	Drawing Title: <b>Ground floor windows - Proposed</b>		Drawing Number:	Revision:	
			1536/006	-	