


General Notes:

Do not scale dimensions from this drawing, unless for Planning purposes.

The Contractor is responsible for checking all dimensions on site prior to commencement of the works.

This drawing is to be read in conjunction with the specification.

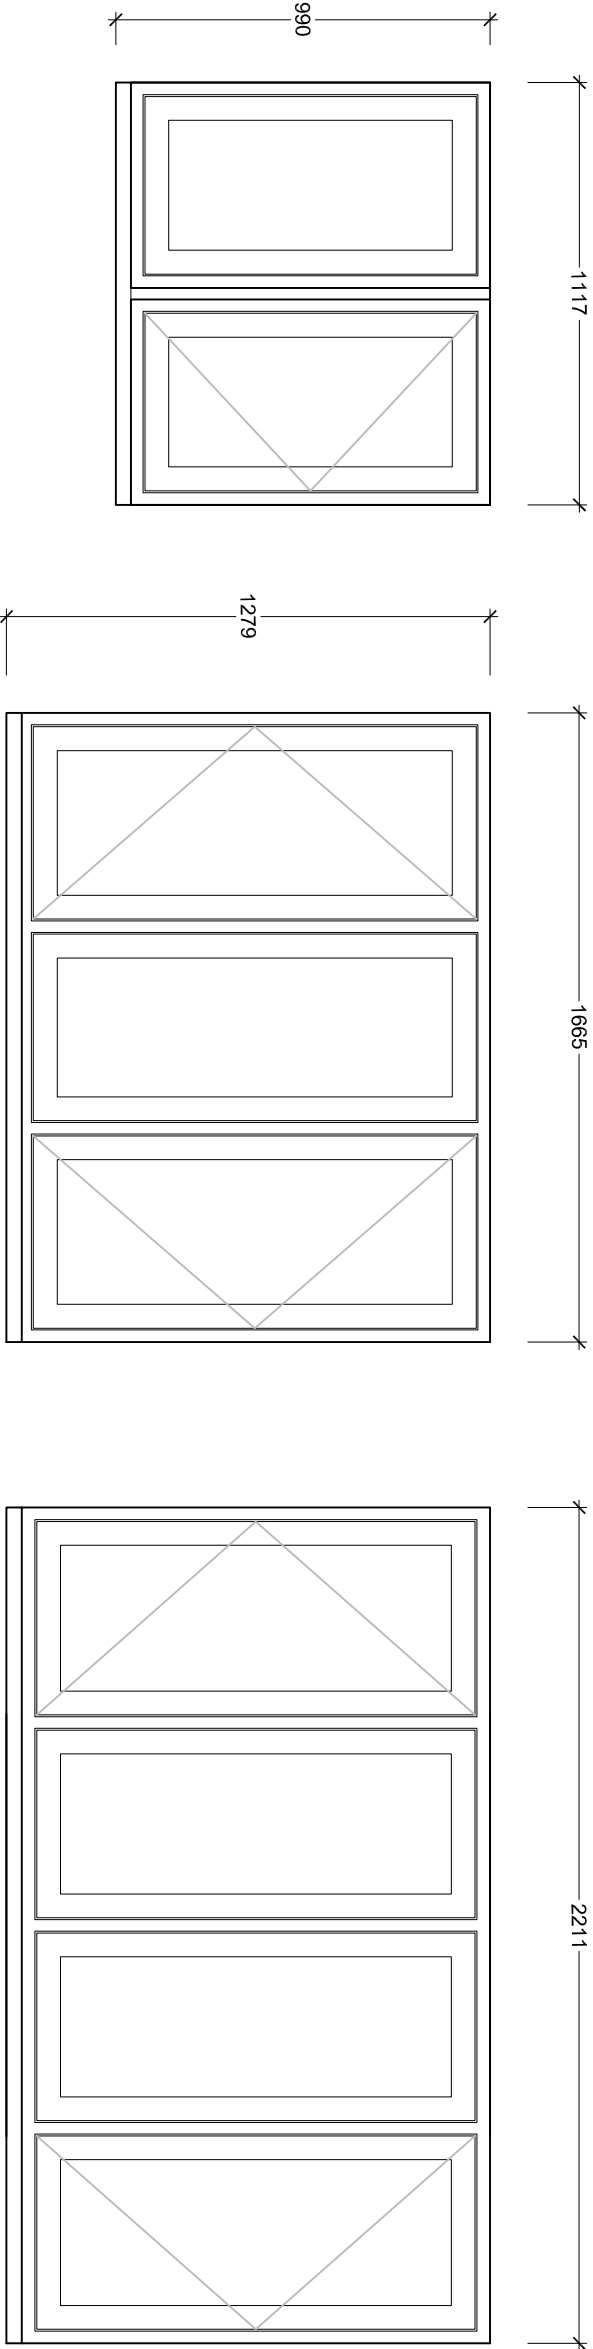

PVCu RIO Flush fit Casement Window

F4

F5

F6

Brian Elstone Surveying Services Ltd Brian Elstone, MCIQB, IMAPS, FCABE Building Surveyor and Architectural Consultant CDM Consultant 1 Heme Court, Station Road, Rustington, West Sussex, BN16 3BQ Phone: 01903 784884, Mobile: 07710 593021. Email: brian@elstone.biz	
Client: Mr & Mrs K. Dettmar, 31 Preston Drive, Brighton, BN1 6LA	Revision Date Description
Project: Window Replacement	Scale: Date: Drawn By:
Drawing Title: First floor windows - Proposed - sheet 2	1:20 15/06/2022 BE
	Drawing Number: Revision:
	1536/008 -