


General Notes:

Do not scale dimensions from this drawing, unless for Planning purposes.


The Contractor is responsible for checking all dimensions on site prior to commencement of the works.

This drawing is to be read in conjunction with the specification.

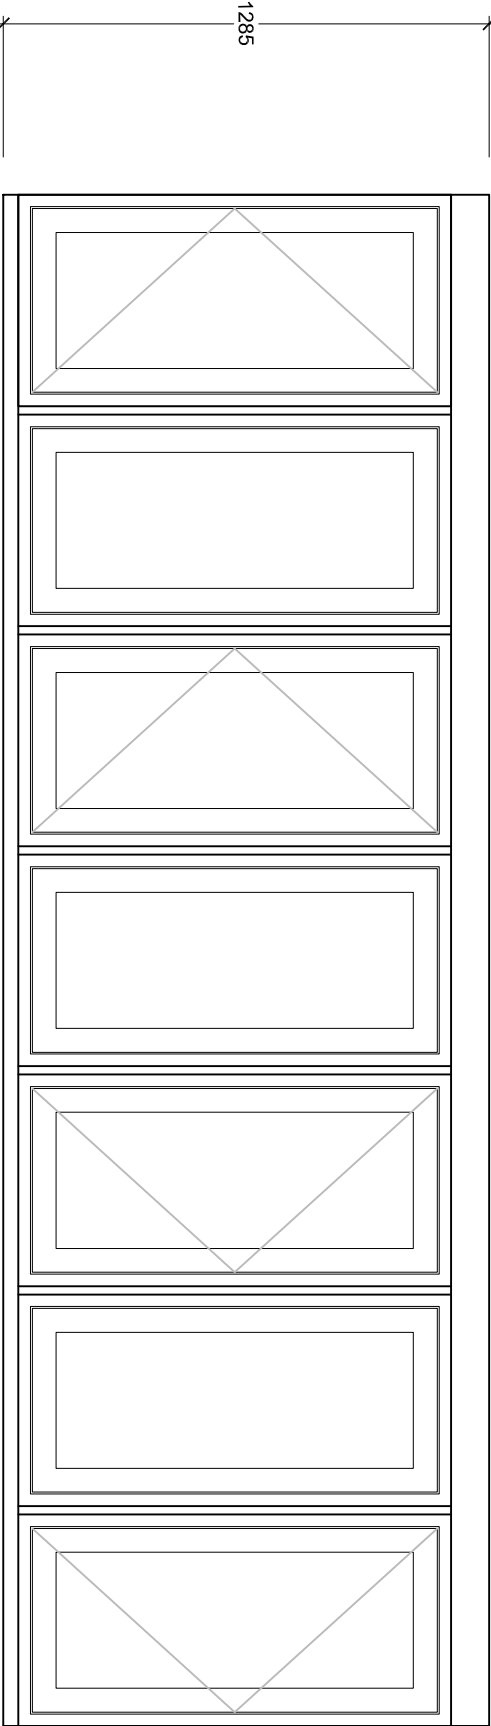

PVCu RIO Flush fit Casement Window

Window F1

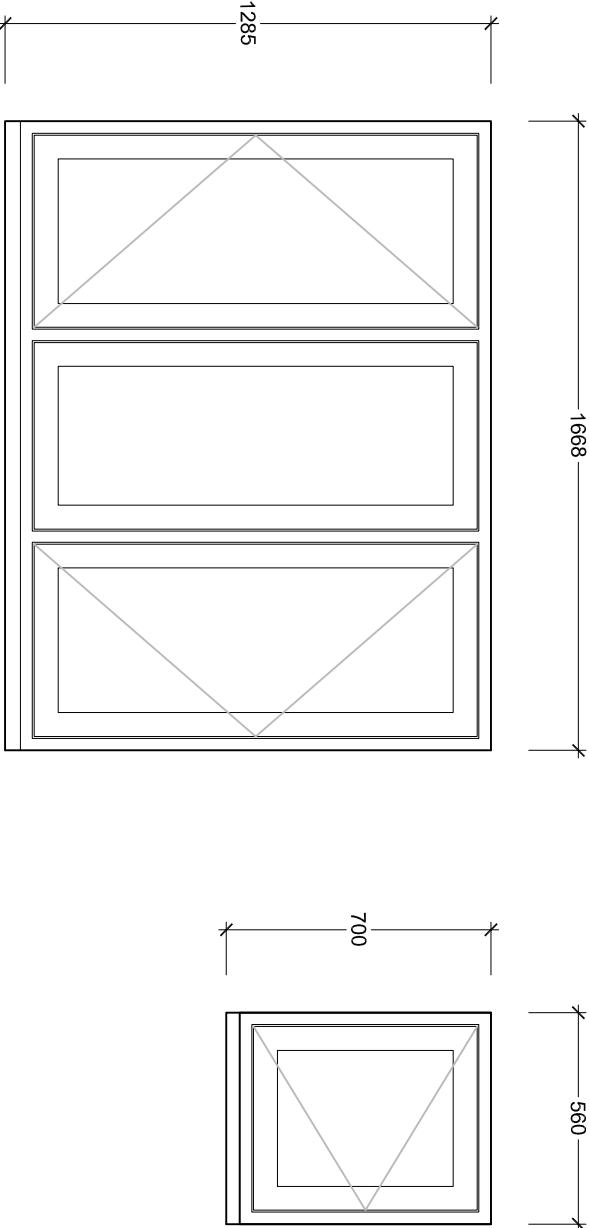

PVCu RIO Flush fit Casement Window

F2

F3

<div><div>Brian Elstone Surveying Services Ltd</div><div>Brian Elstone, MCIOB, IMapS, FCABE Building Surveyor and Architectural Consultant CDM Consultant 1 Heme Court, Station Road, Rustington, West Sussex, BN16 3BQ Phone: 01903 784884, Mobile: 07710 593021. Email: brian@elstone.biz</div></div>			
Client: Mr & Mrs K. Dettmar, 31 Preston Drive, Brighton, BN1 6LA		Revision	Date
Project: Window Replacement		Scale:	Date:
Drawing Title: First floor windows - Proposed - sheet 1		1:20	15/06/2022
		Drawn By:	BE
		Drawing Number:	1536/007
		Revision:	-