


© Drawing and design copyright of GHBD Limited. This drawing has been produced for Mrs McDermott for the extension and alterations to Windyridge, Ironworks Road, Tow Law. DL13 4AJ
 It is not intended for use by any other person for any other purpose. This drawing has been produced from information supplied by third parties & as such their accuracy cannot be guaranteed. Do not scale the drawing. Use figured dimensions in all cases. Check all dimensions on site.

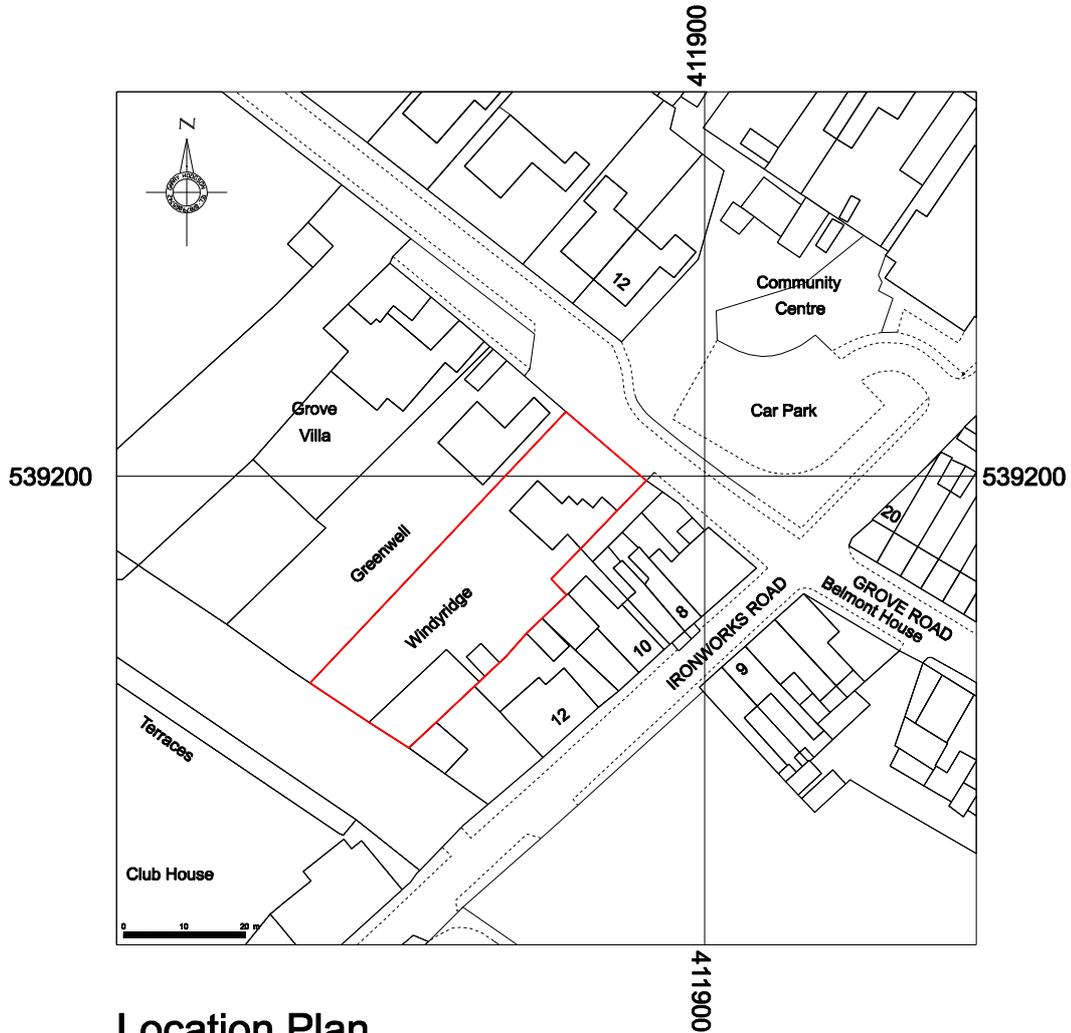

Location Plan

© Drawing & Design Copyright of:

ghbd

Chartered Institute of Architectural Technologist

Telephone: 01207 693921 / 07879 065742. Email: gh@ghbd.co.uk

Job
 Extension & Alterations to Windyridge,
 Ironworks Road, Tow Law, Co Durham. DL13 4AJ

Drawing
 Location Plan

Date May'22	Scale 1:1250 @ A4	
Job No. 22/38	Drawing No. 001	Revision -