


All dimensions to be checked on site by contractor prior to preparation of shop drawings and commencement of work on site.

Do not scale from this drawing.

This drawing and the copyrights and patents therein are the property of Apex Architecture and may not be used or reproduced without consent.

This drawing is to be read in conjunction with all relevant consultant's drawings/documents and any discrepancies or variations are to be notified to Apex Architecture before the attached work commences.

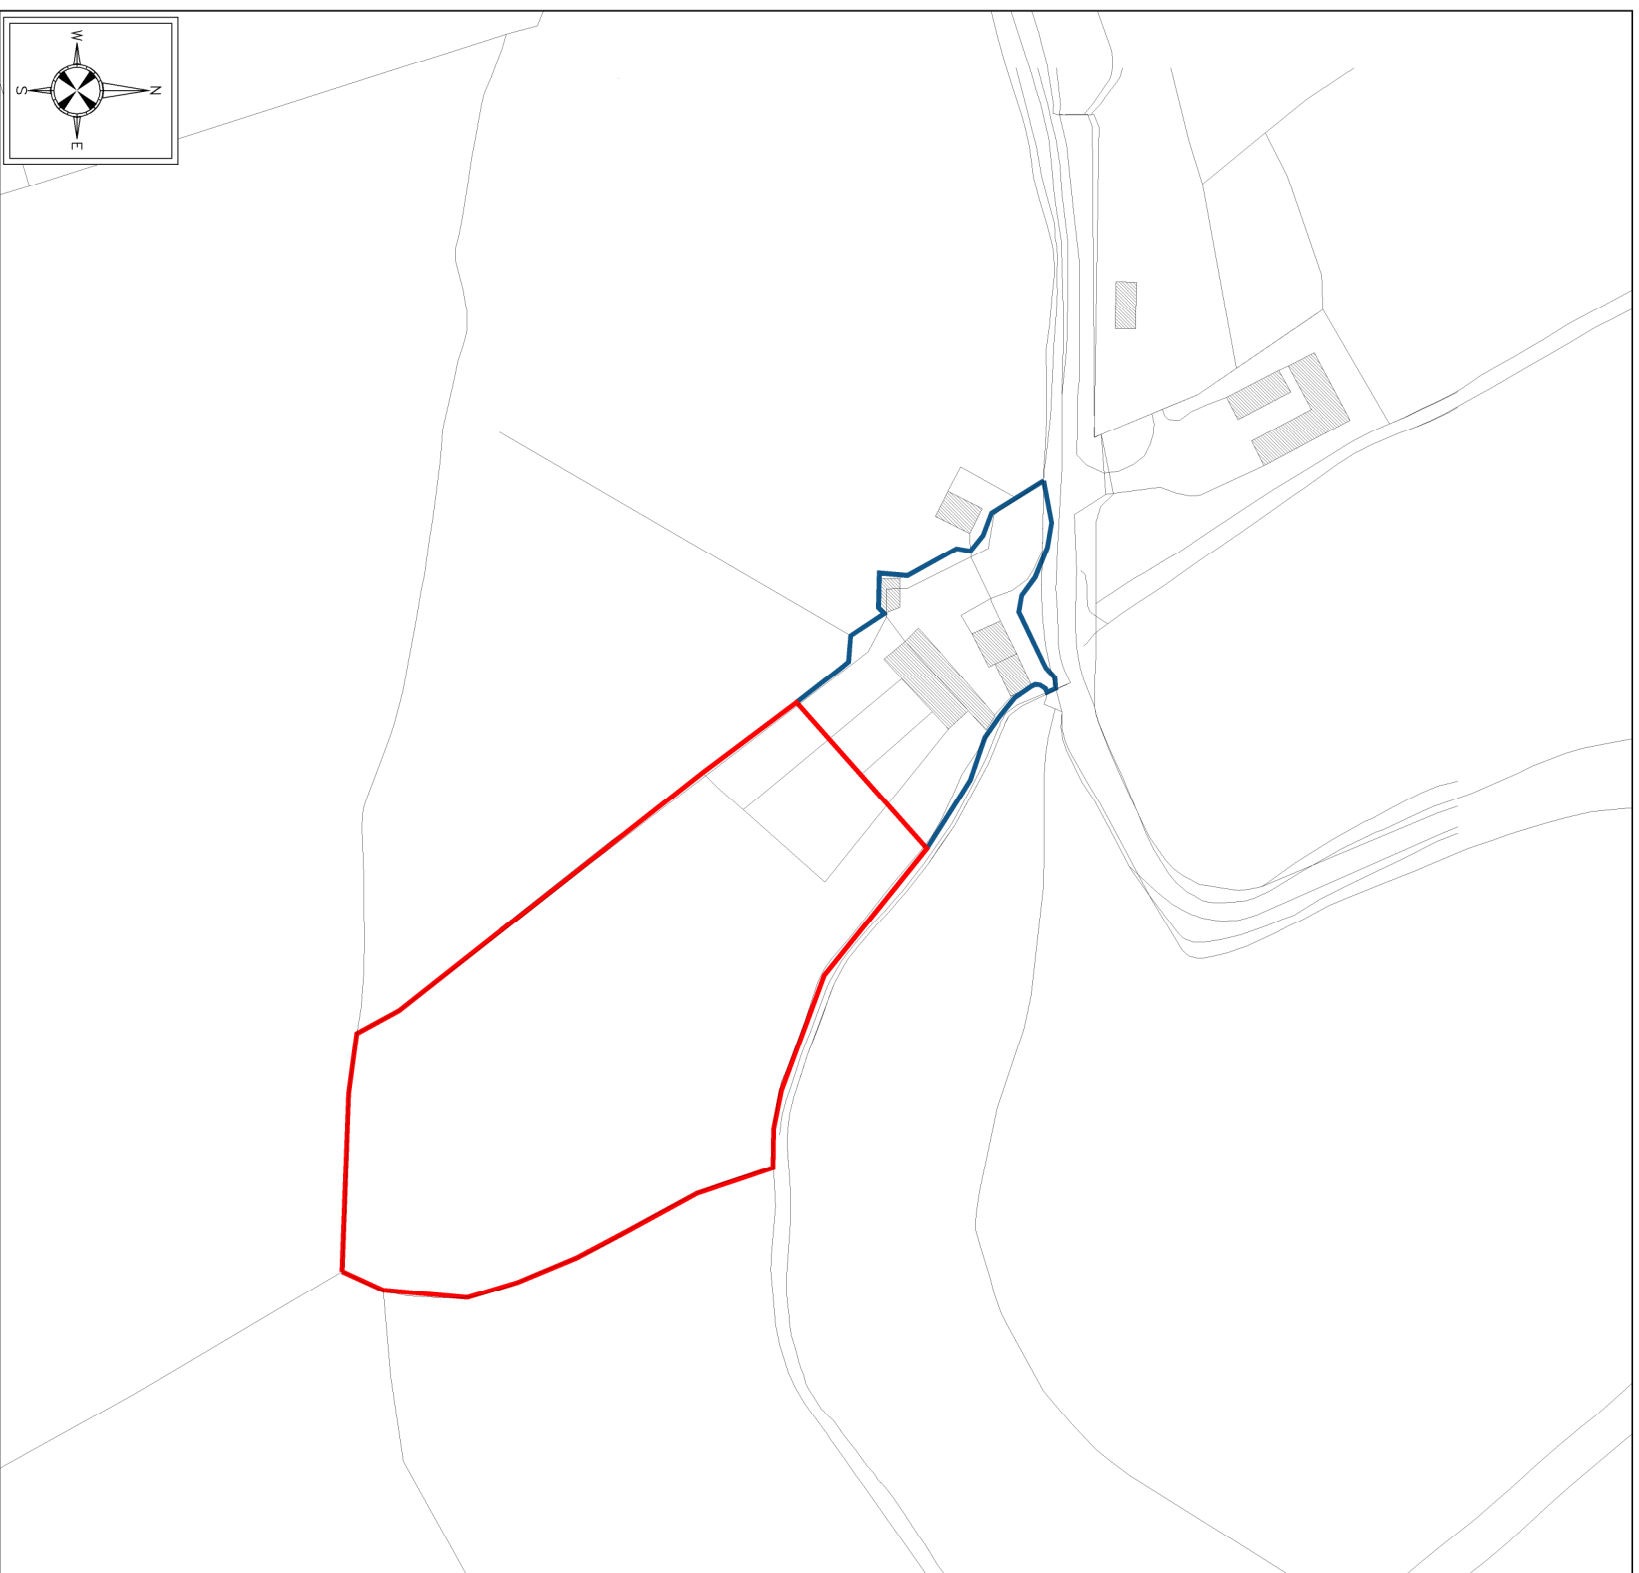

Site Location Plan

Revision	Date	Description	Drawn by	Checked by
A	01.06.2022	Drawing revised	JAW	RMJ
B	14.06.2022	Drawing revised	JAW	RMJ



Oak House, 4yburton, Gloucestershire, GL15 6ST 01594 516161
Wystone Business Park, Mommouth, NP25 3SR 01600 800101

Client
Mr & Mrs L. Meek

Project
Stable on Land at Spout Lane,
Shapridge, Nr Mitcheldean, Glos.
GL17 0EA

Title
Site Location & Block Plan

Job No.	Drawing No.	Revision
AA542sl	100	B

Scale	Issue	Date
1:500 & 1:1250 @ A3	PLANNING	MARCH 2022

www.apexarchitectureid.com enquiry@apexarchitectureid.com