




SITE BLOCK PLAN
1:500

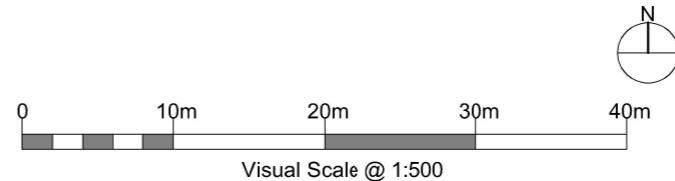

Project Title: Twinkys Cafe & Twinfinity Ink Tattoo Studio	
Client: Ashley Williams	
Address: 16 Lansdown Building Newerne Street Lydney GL15 5RF	
Drawing Title: Block Plan	
Project No: AW.01	Produced by:
Drawing No: OT.PL.1004/002	Forest Hills Design
Revision:	Sarah Hills
Scale: 1:500@A3	sarah@foresthillsdesign.com
Date: Jun 2022	
<small>This document and its design content is copyright and shall remain the property of Forest Hills Design Ltd. It shall be read in conjunction with all other associated project information including models, specifications, sched ules and related consultants documents. Drawings are to be used for planning purposes only. Do not scale from documents. All dimensions to be checked on site. Materials are to be ordered from the site measurements. Report any discrepancies, errors or omissions on this document to Forest Hills Design. This drawing will not be reproduced without the written permission of Forest Hills Design n.</small>	