



Replacement Greenhouse - Location Plan

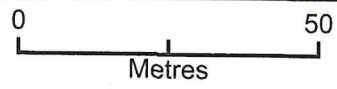

Plan Produced for: Mr. Jolyon Bates
Date Produced: 23 Jun 2022
Plan Reference Number: TQRQM22145151042543
Scale: 1:1250 @ A4

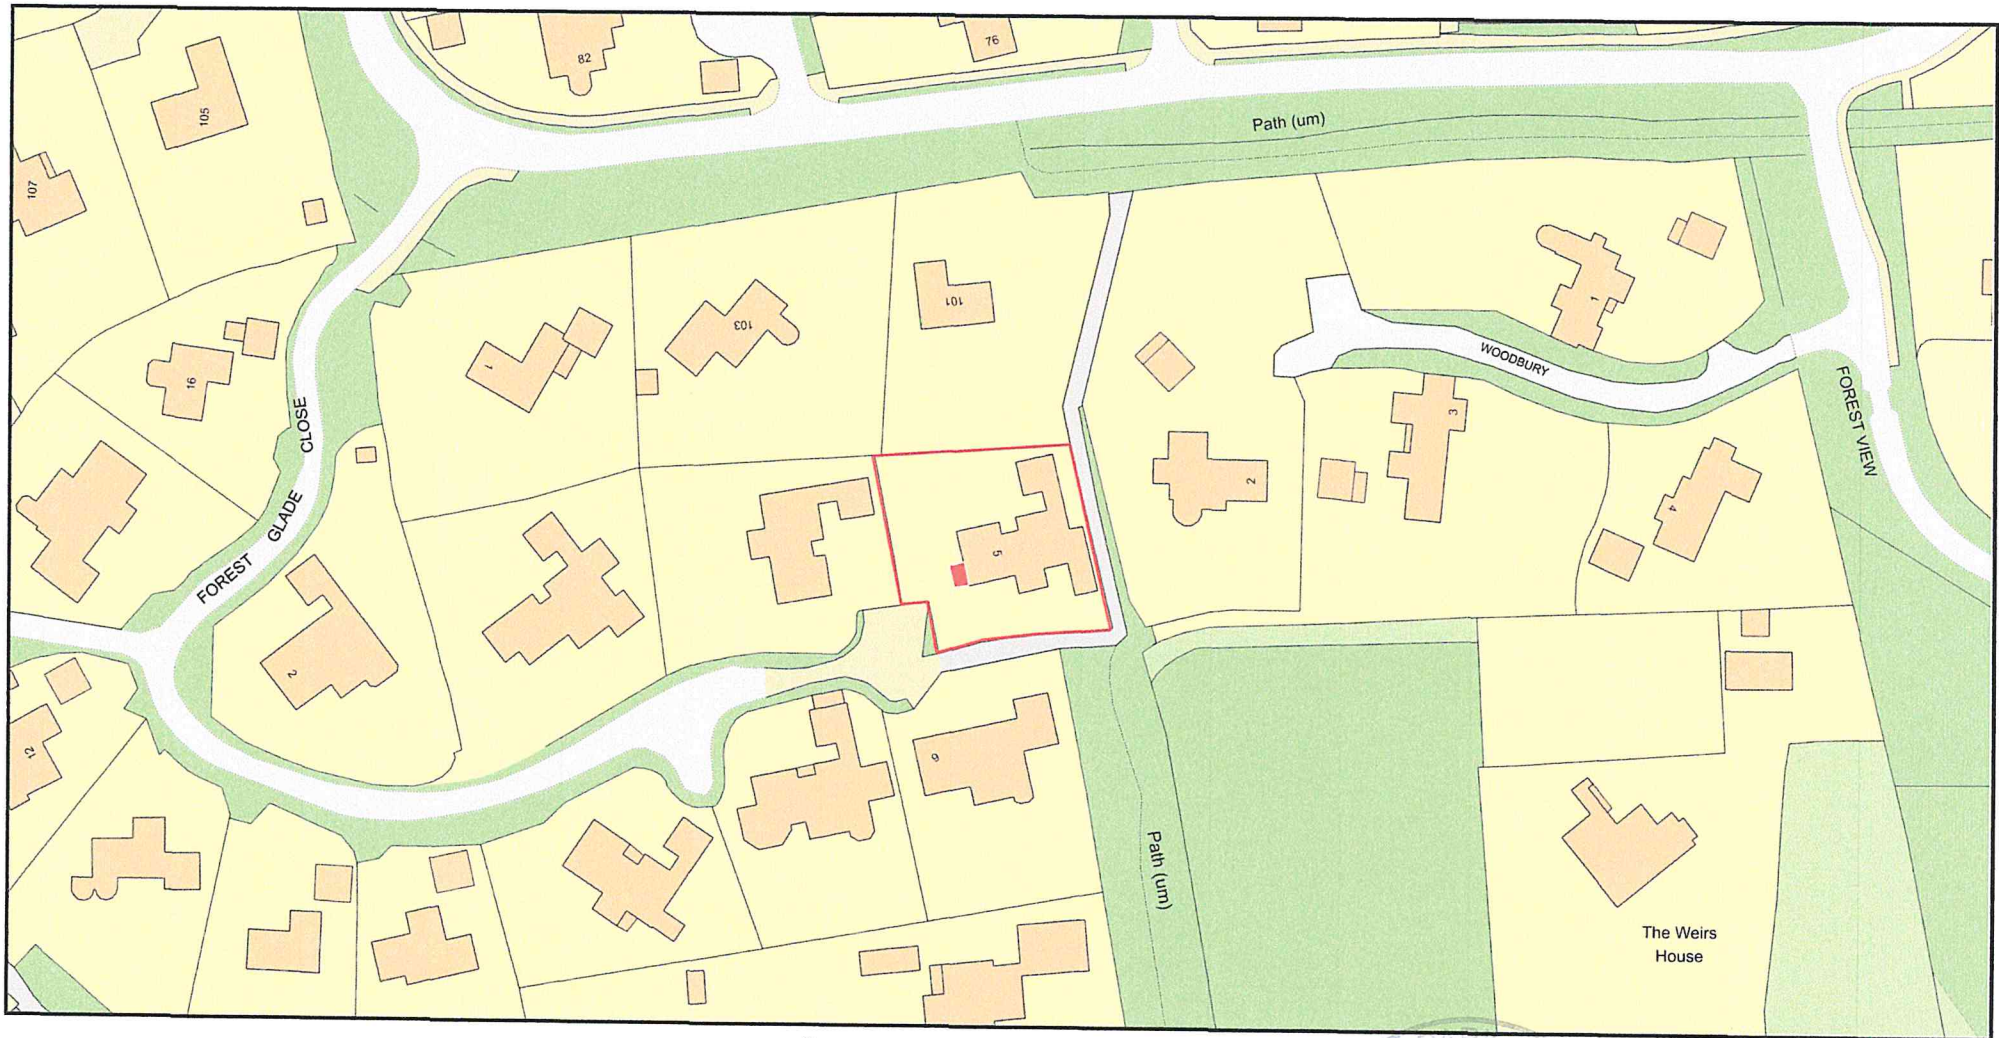