




PROPOSED  
FRONT (NORTH)  
ELEVATION

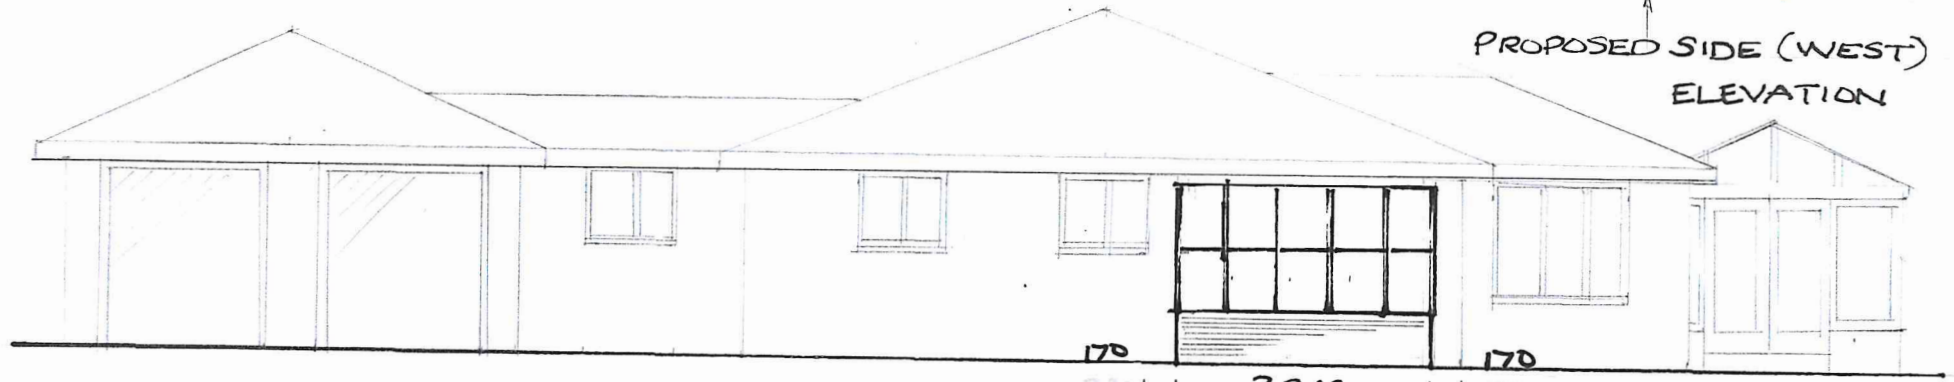

PROPOSED SIDE (WEST)  
ELEVATION

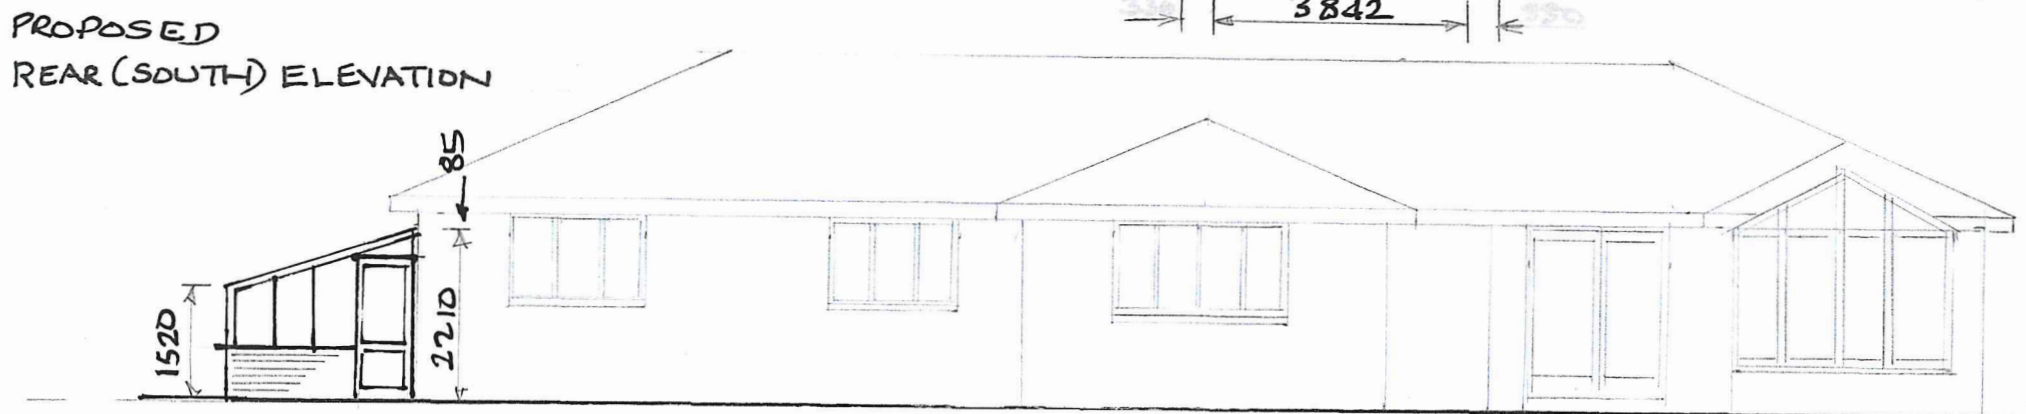

PROPOSED  
REAR (SOUTH) ELEVATION

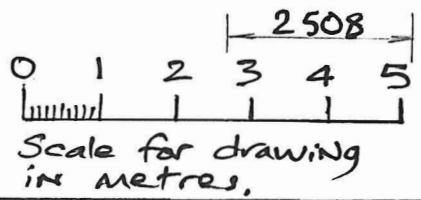

GREENHOUSE BY HARTLEY BOTANIC LTD.  
DWARF BRICK WALL BY LOCAL  
CRAFTSMEN. BRICKS TO MATCH BUNGALOW

PROPOSED ELEVATIONS  
REPLACEMENT GREENHOUSE 1:100  
5 FOREST GLADE, CLOSE BROCKENHURST  
FOR MR. & MRS. BATES JTTB 25/5/22