



EXISTING  
FRONT (NORTH)  
ELEVATION

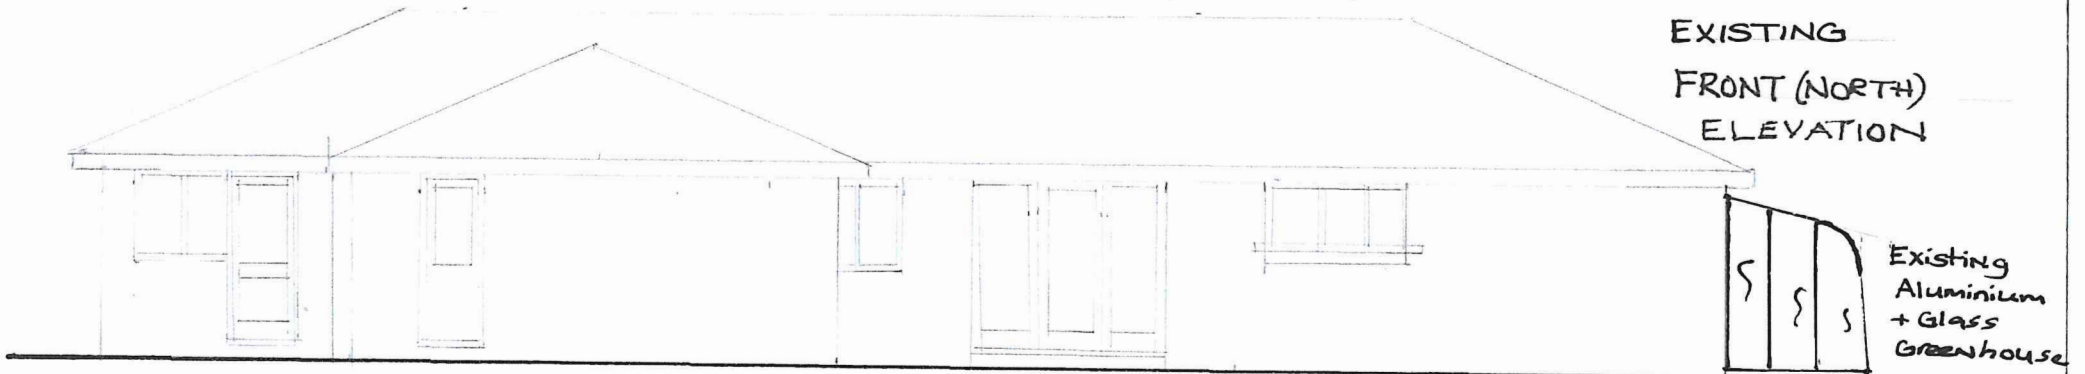


Existing  
Aluminium  
+ Glass  
Greenhouse

EXISTING SIDE (WEST)  
ELEVATION

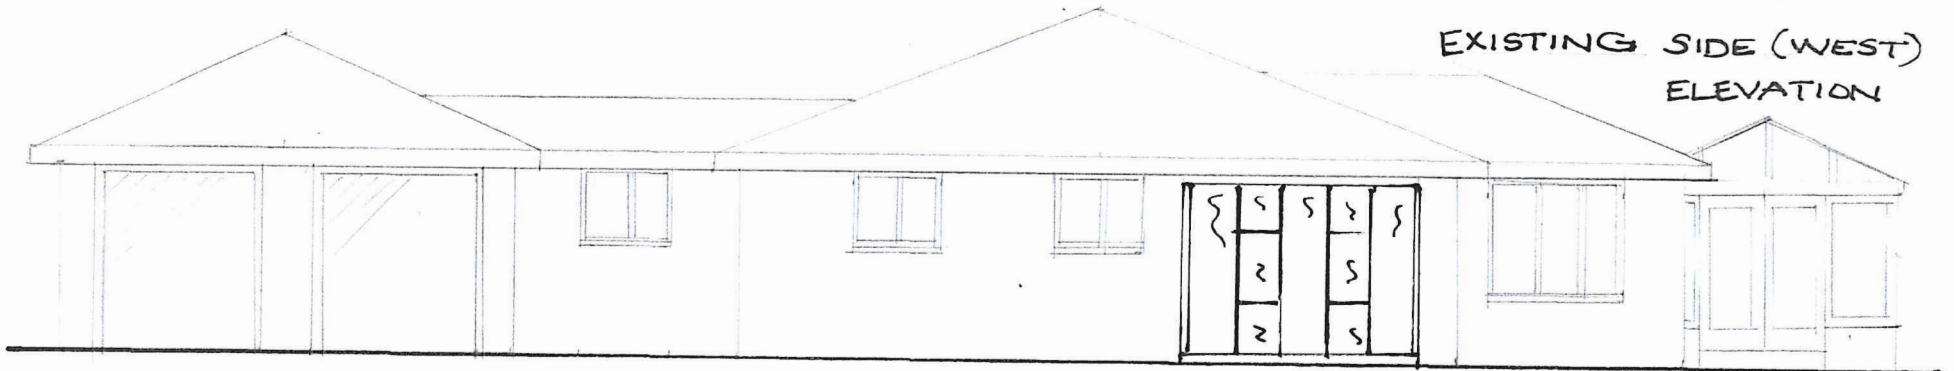

EXISTING  
REAR (SOUTH) ELEVATION

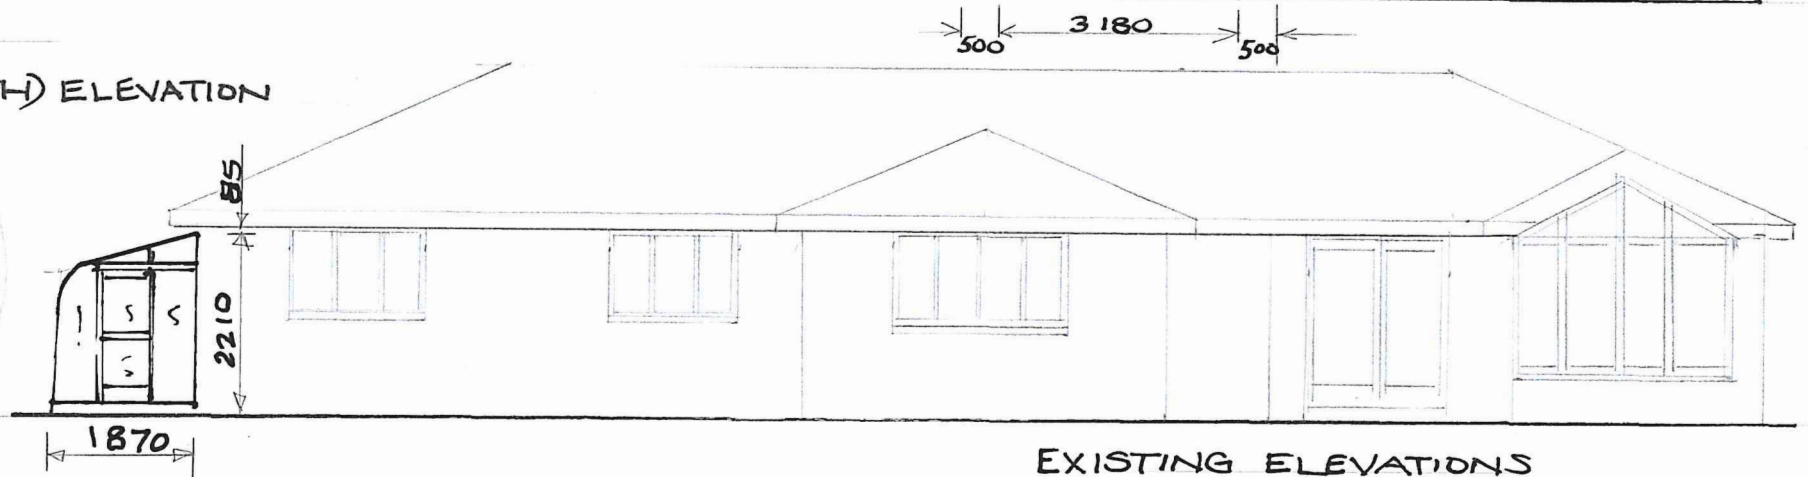

500 3180 500

85

2210

1870



Scale for drawing in metres

EXISTING ELEVATIONS  
REPLACEMENT GREENHOUSE 1:100  
5 FOREST GLADE, CLOSE BROCKENHURST  
FOR MR. & MRS. BATES JJJB 25/5/22



DR2