



NORTH

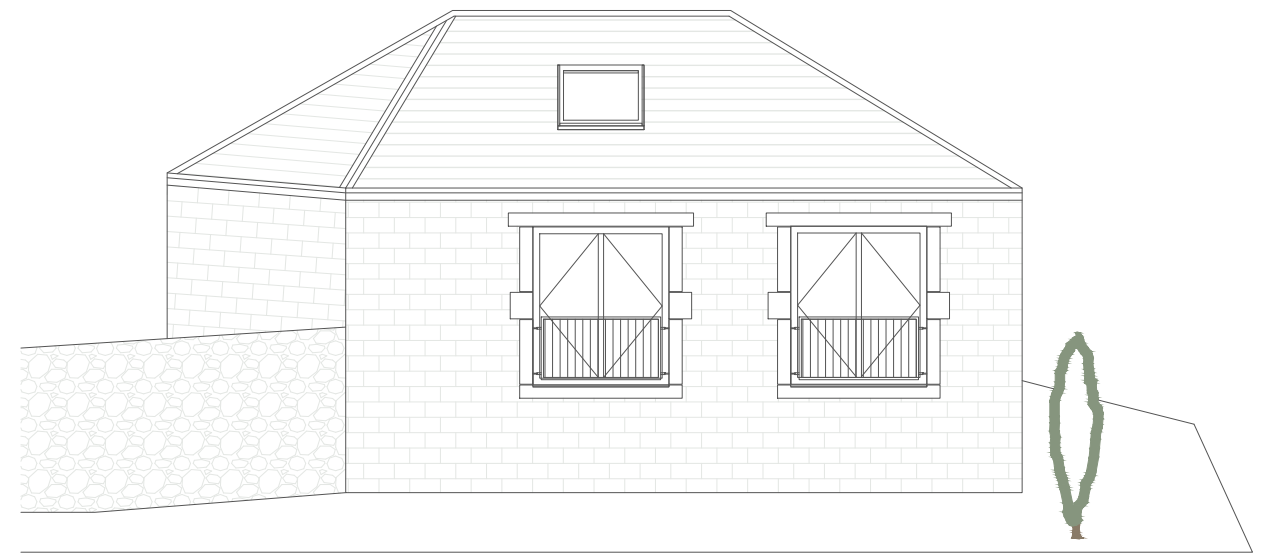

SOUTH



EAST

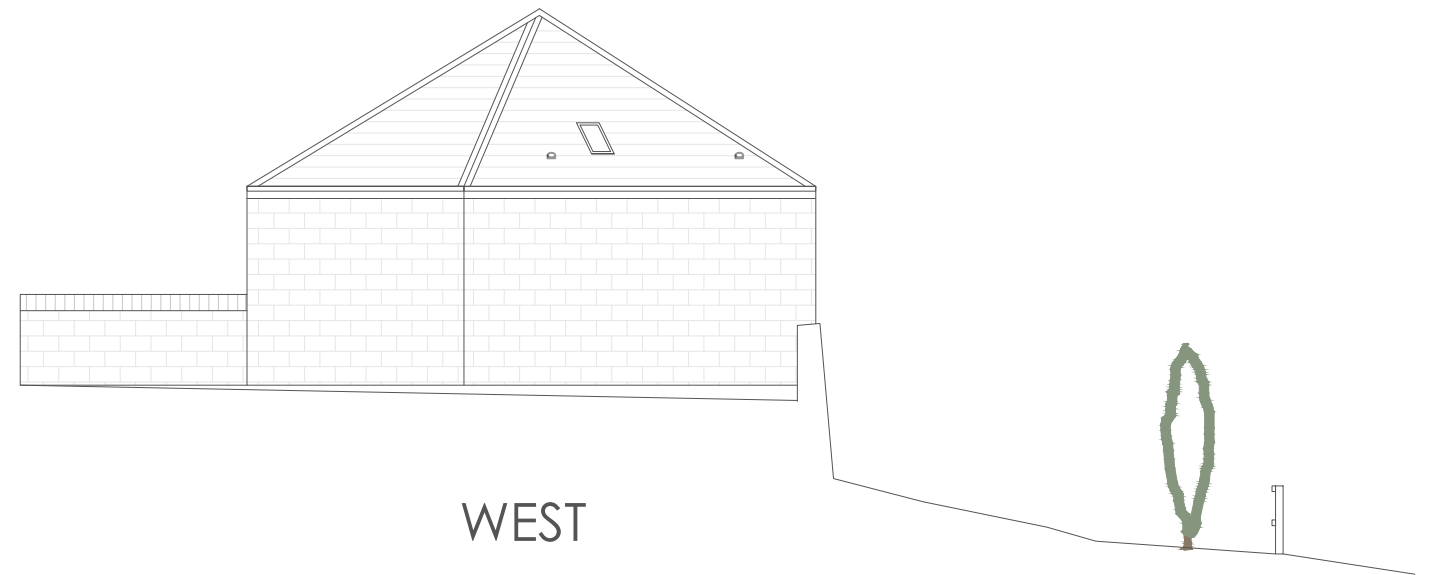

WEST

All information remains the property of the designer and may not be used for any purpose whatsoever, or reproduced through any medium without the permission of the designer. No responsibility is accepted for unauthorised use. Do not scale off drawings. Work from figured dimensions only and verify on site.

MYHUS

PLANNING

ANNA COULSON - PAGECROFT WORKSHOP, HAYDON BRIDGE, NE47 6JX
 ELEVATIONS 1-100 / A3
 DWG NO. P04 DATE: 07/02/2022 REVISION A