



19 No. 1200 x 600 x 600mm blocks  
 2 No. 600 x 600 x 600mm blocks

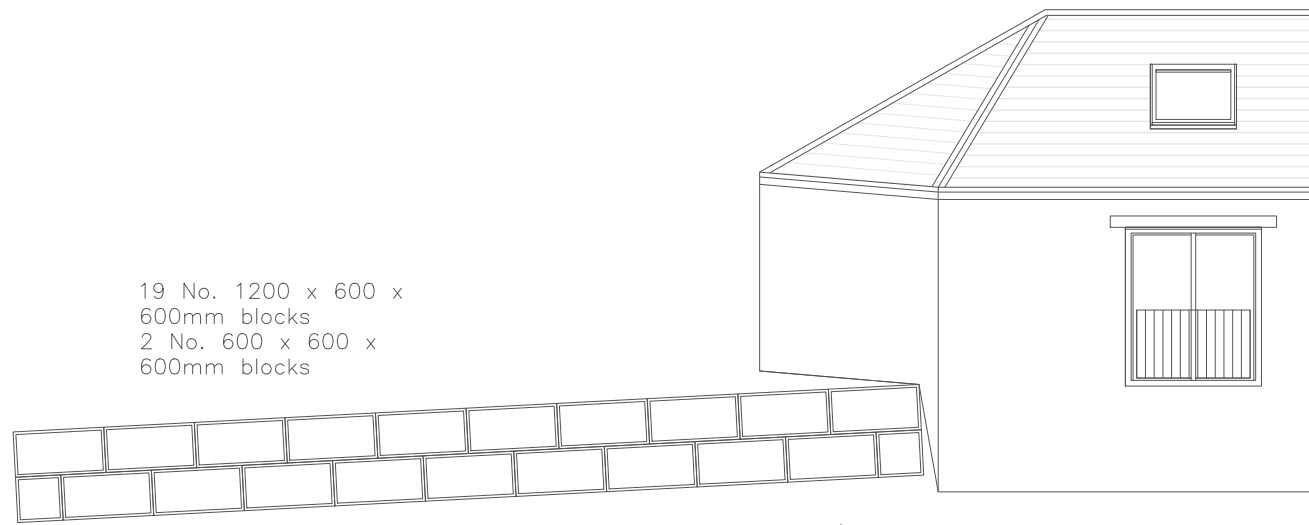

Scale 1/100


Stone wall not shown will hide blocks

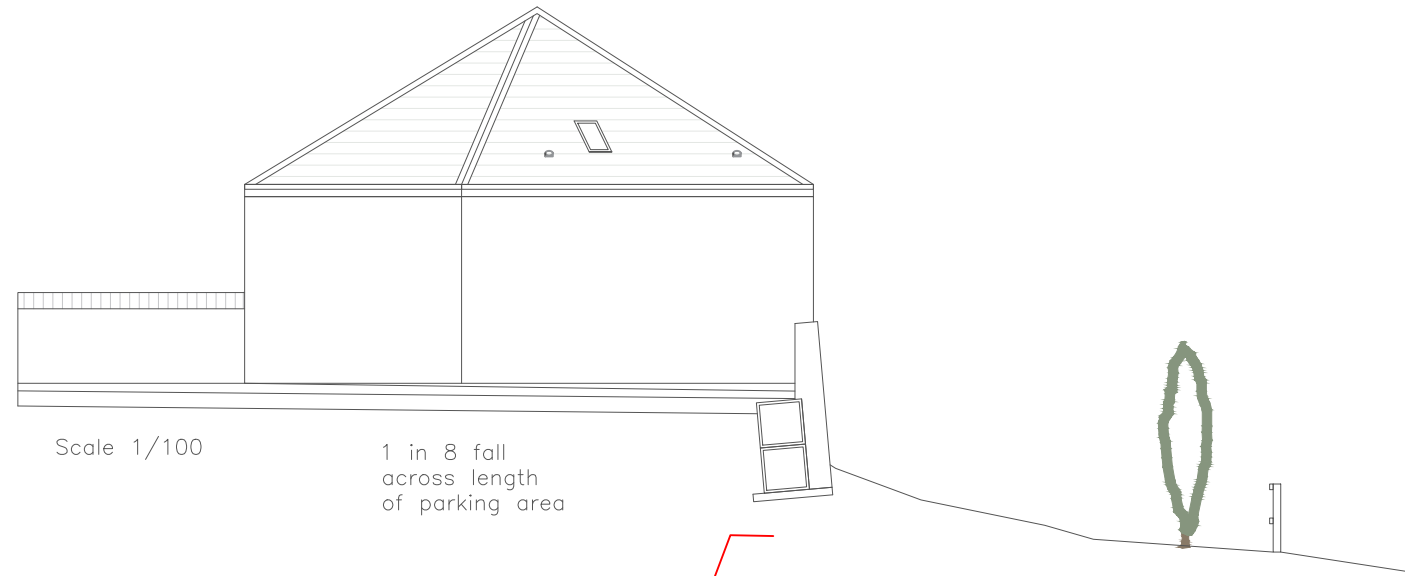

Scale 1/100

1 in 8 fall across length of parking area


1 in 8 fall across length of parking area

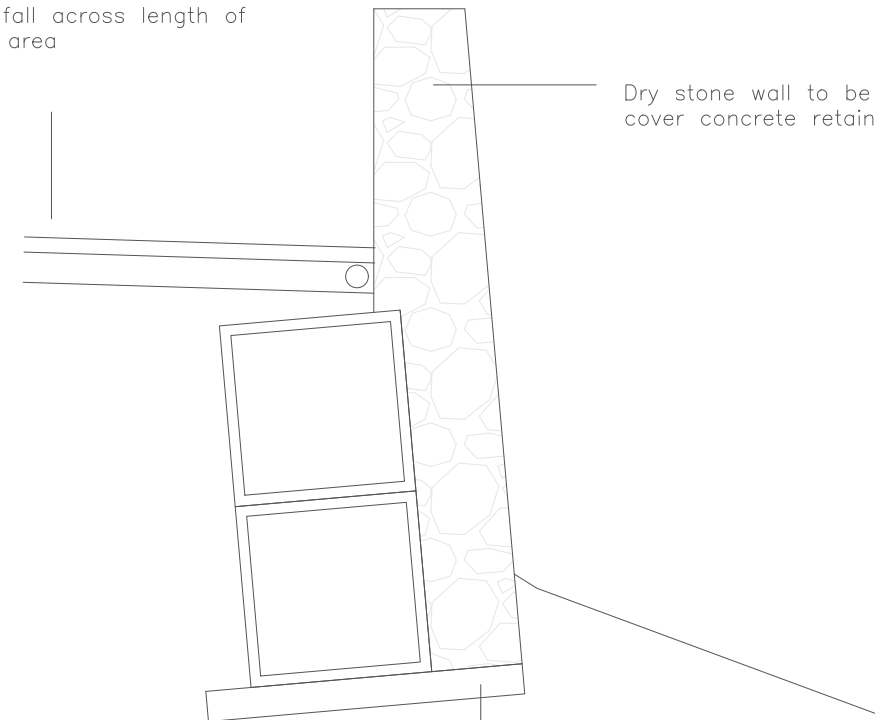

Dry stone wall to be built up to cover concrete retaining lego blocks.


Dry concrete footing to Str.Eng.Spec.

Scale 1/20

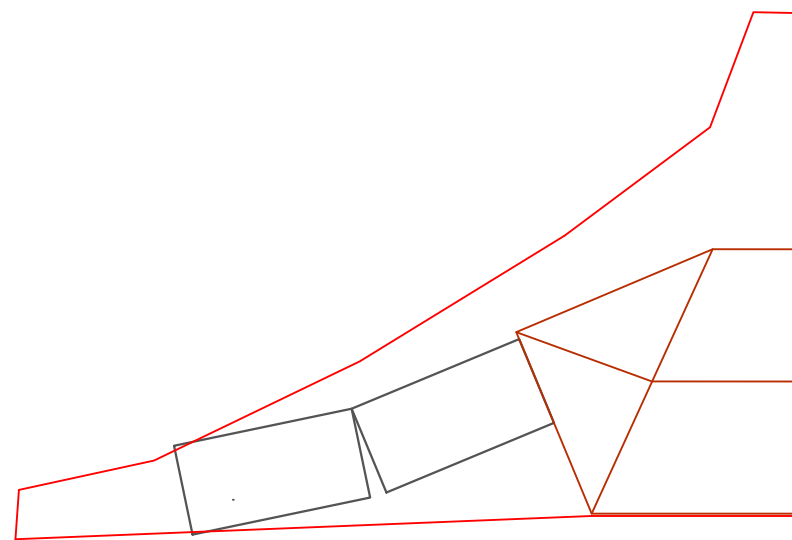

Car parking option 1

Scale 1/200

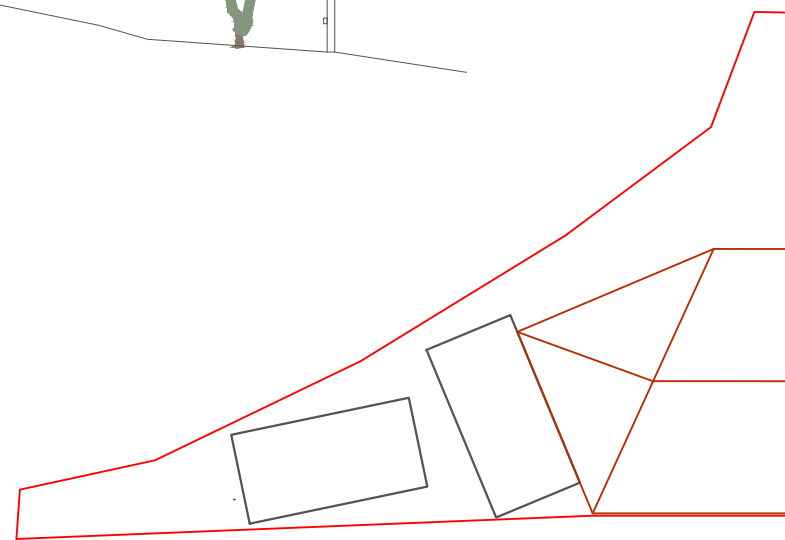

Car parking option 2

Scale 1/200

## PLANNING

**ANNA COULSON** - PAGECROFT WORKSHOP, HAYDON BRIDGE, NE47 6JX  
**CAR PARK & RETAINING WALL / A3**

DWG NO. P17    DATE: 15/02/2022    REVISION    A

All information remains the property of the designer and may not be used for any purpose whatsoever, or reproduced through any medium without the permission of the designer. No responsibility is accepted for unauthorised used.  
 Do not scale off drawings. Work from figured dimensions only and verify on site.

MYHUS