


REVISIONS

A	02.05.21	Demolished stack added
B	02.08.21	Rooflights and dims added Roof Windows Ref's added
C	17.02.22	Rooflight 2 CHANGED TO AOV added
D	08.06.22	Photovoltaic panels added

**FLAT 1B**  
 3 No. 400W Photovoltaic panels  
 1690 mm long x 1046 mm wide  
 20 degree pitch above flat roof level.

**FLAT 4**  
 2 No. 300W Photovoltaic panels  
 1956 mm long x 992 mm wide  
 20 degree pitch above flat roof level

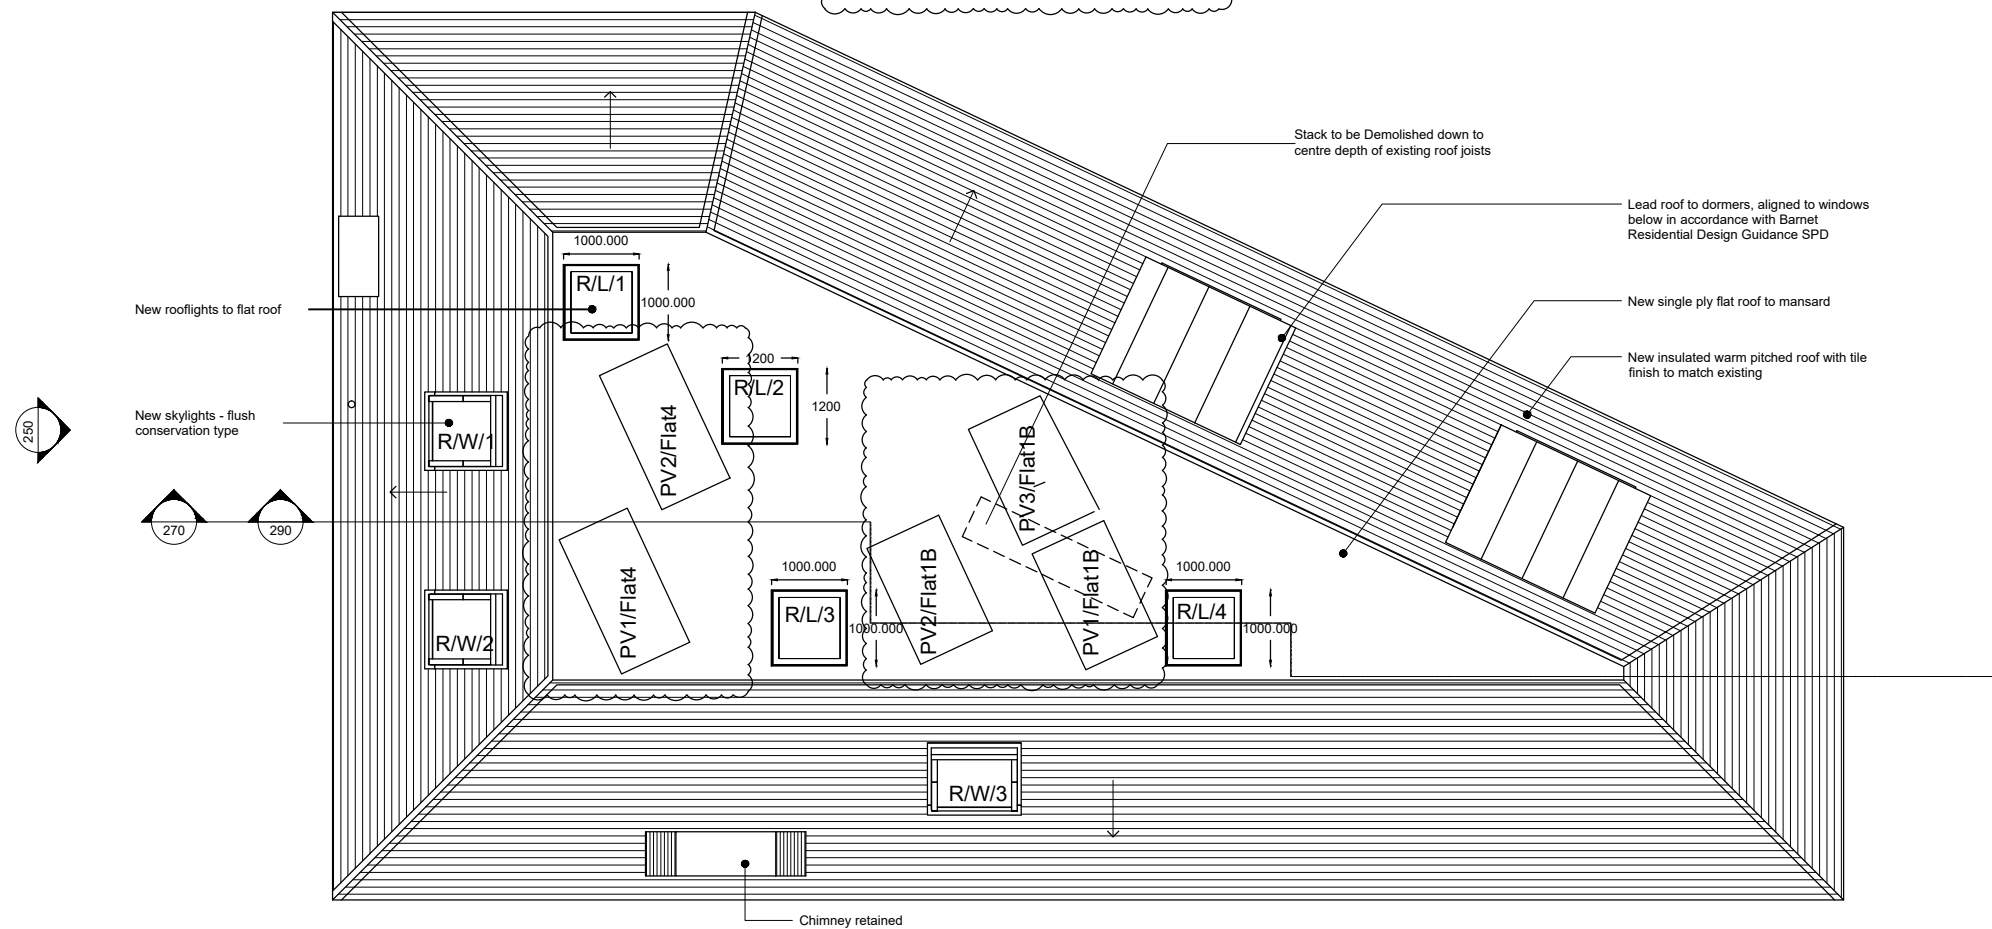

ARDENWAY LIMITED

4 WOODSTOCK ROAD  
 LONDON  
 NW11 8ER

**ROOF  
 AS\_PROPOSED**

Date	Scale:Paper	Drawn
15/04/21	1:100@A3	SV
Job Number	Drawing Number	
<b>A19418</b>	<b>240_D</b>	

14 BEAUMONT MEWS  
 LONDON  
 W1G 6EQ

t: 020 7907 4500

www.hbsv.com

