
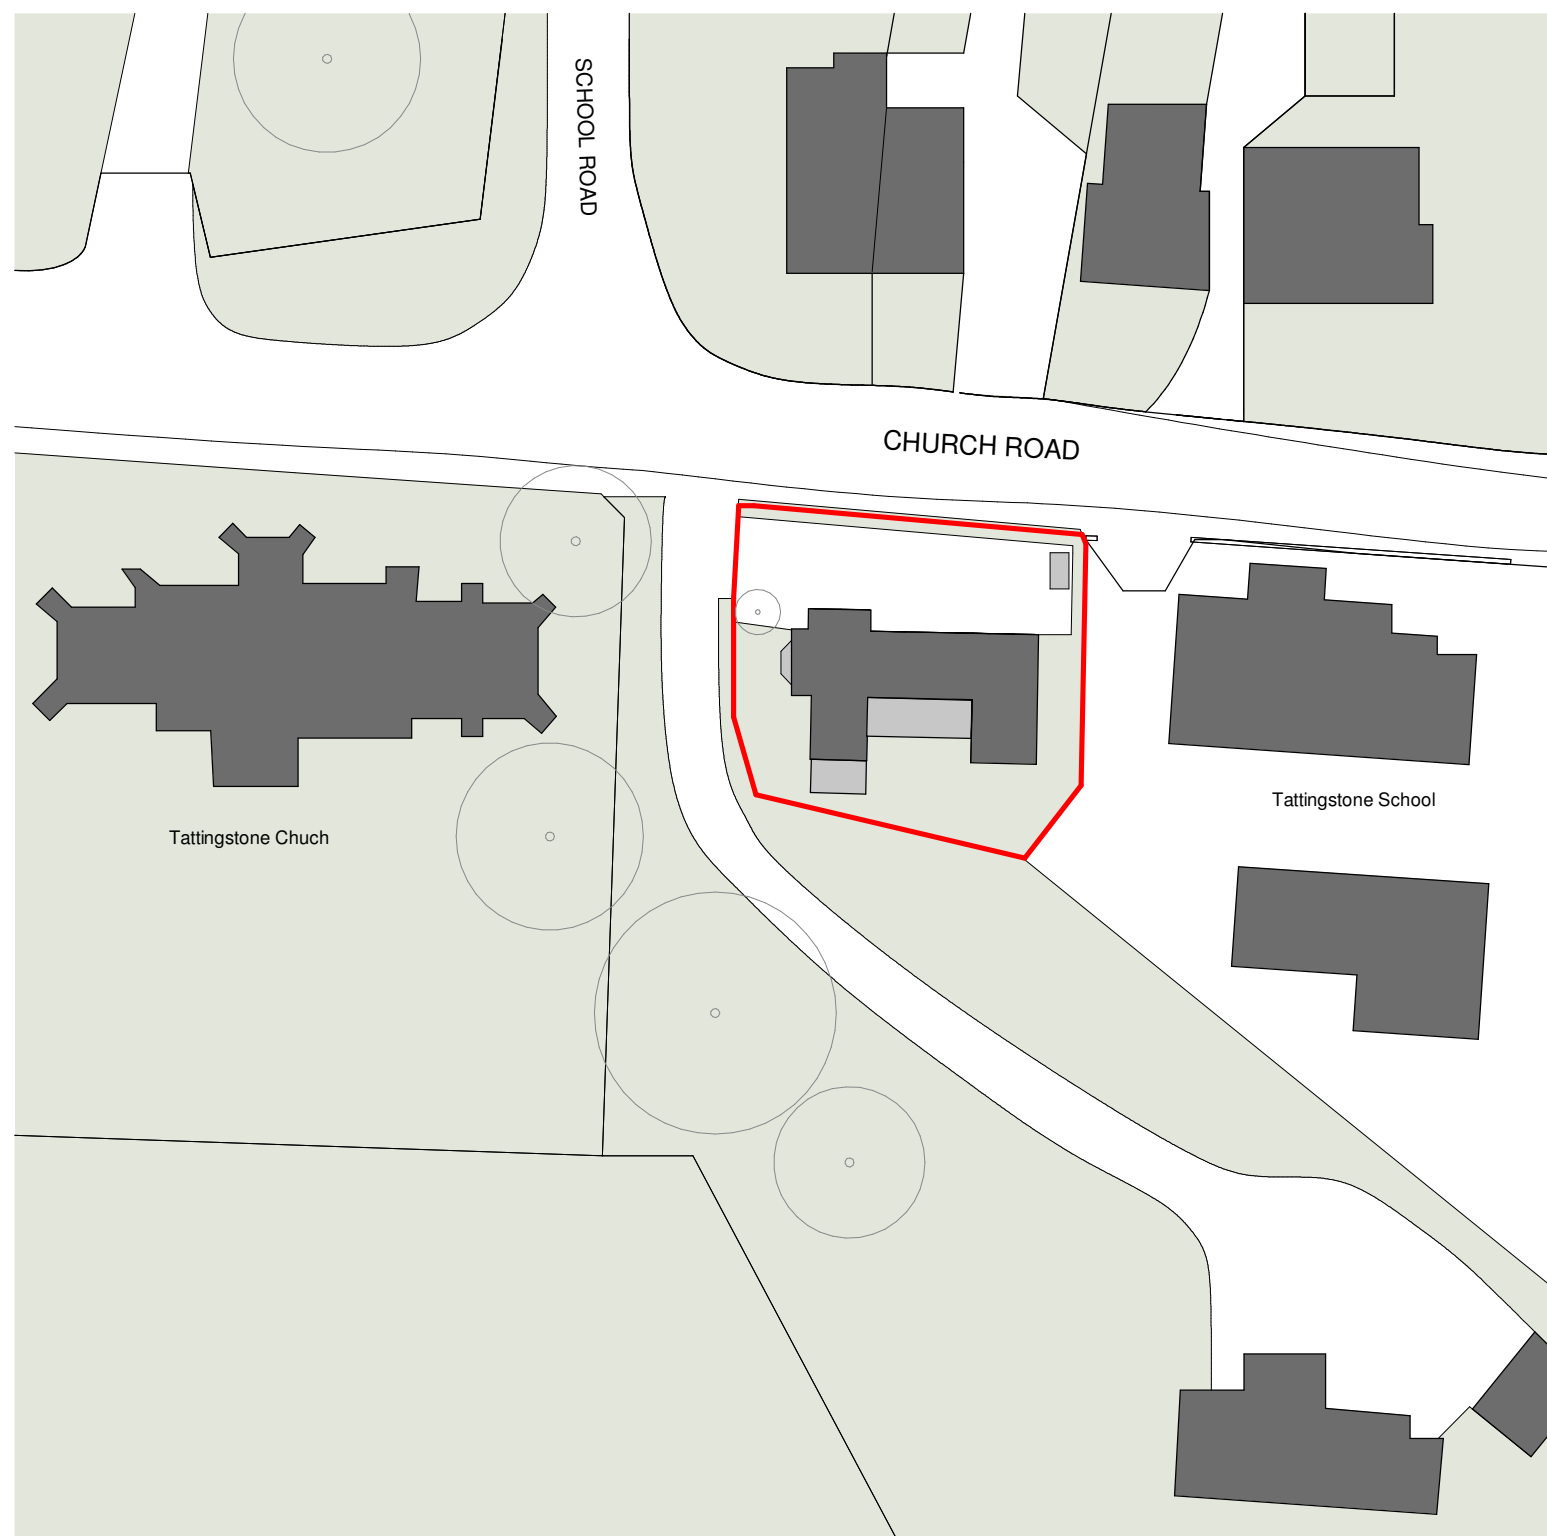


NO DIMENSIONS TO BE SCALED FROM THIS DRAWING
This document references the following file:

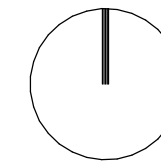

Revisions	Date	Drawn	Chk'd
P01	Planning	03/02/21	LG
P01	Pre-app	28/11/21	LG
P02	Planning Submission	25/06/22	LG

Existing Block Plan
1 : 500

Project
Gate Lodge,
Church Road,
Tattingstone, IP9 2NA
Title

Existing Block Plan

Project N°	Drawing N°	Revision
2209 - 0110		P02
Scale - unless otherwise stated		Issued For
1 : 500	@ A3	Planning

