




Section AA
1:100

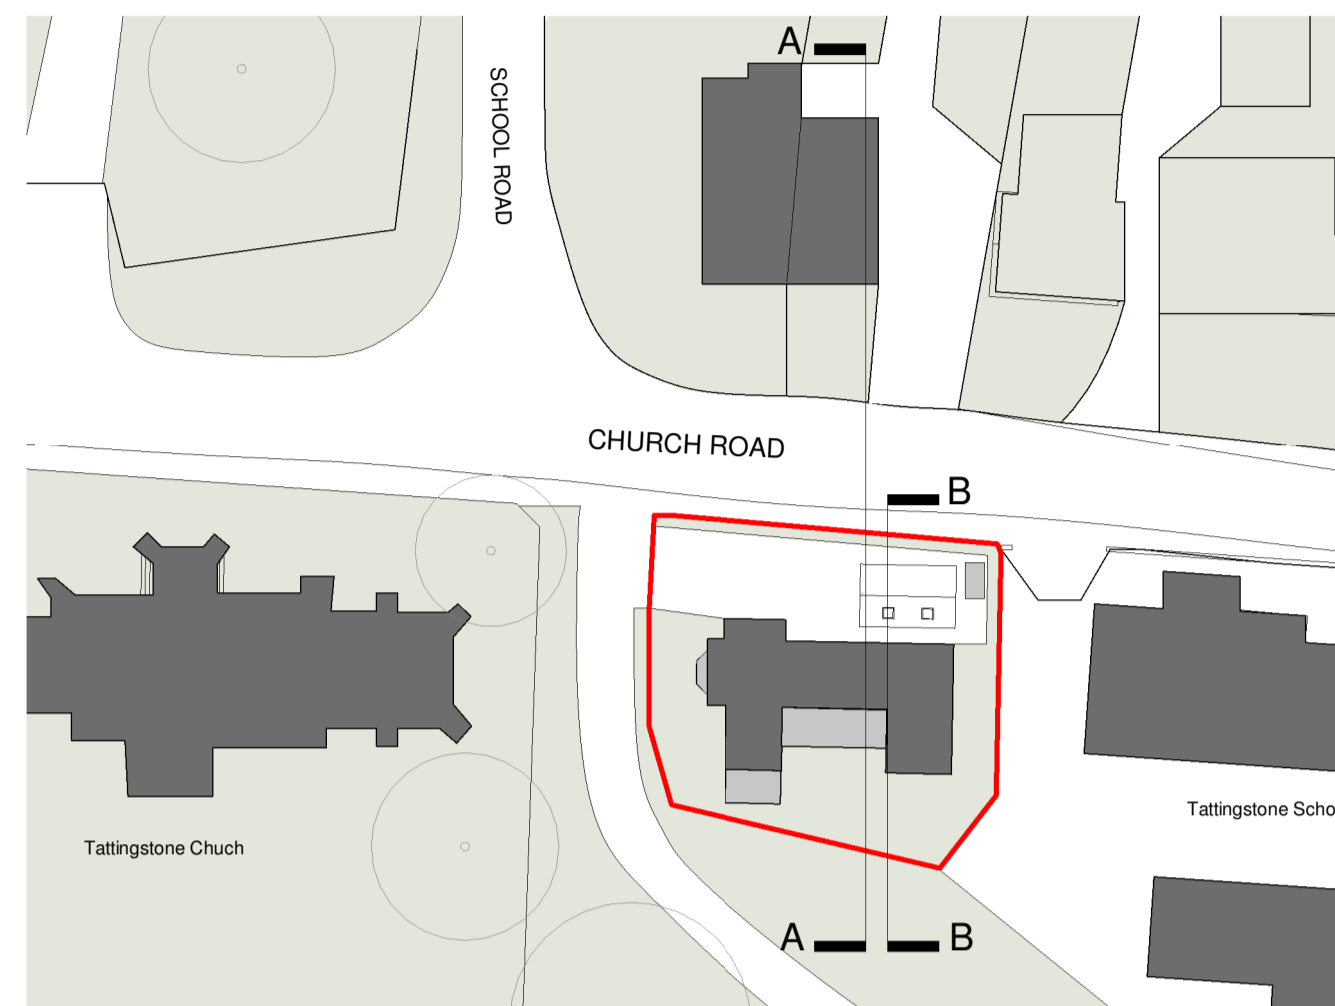


Key Plan
1:500

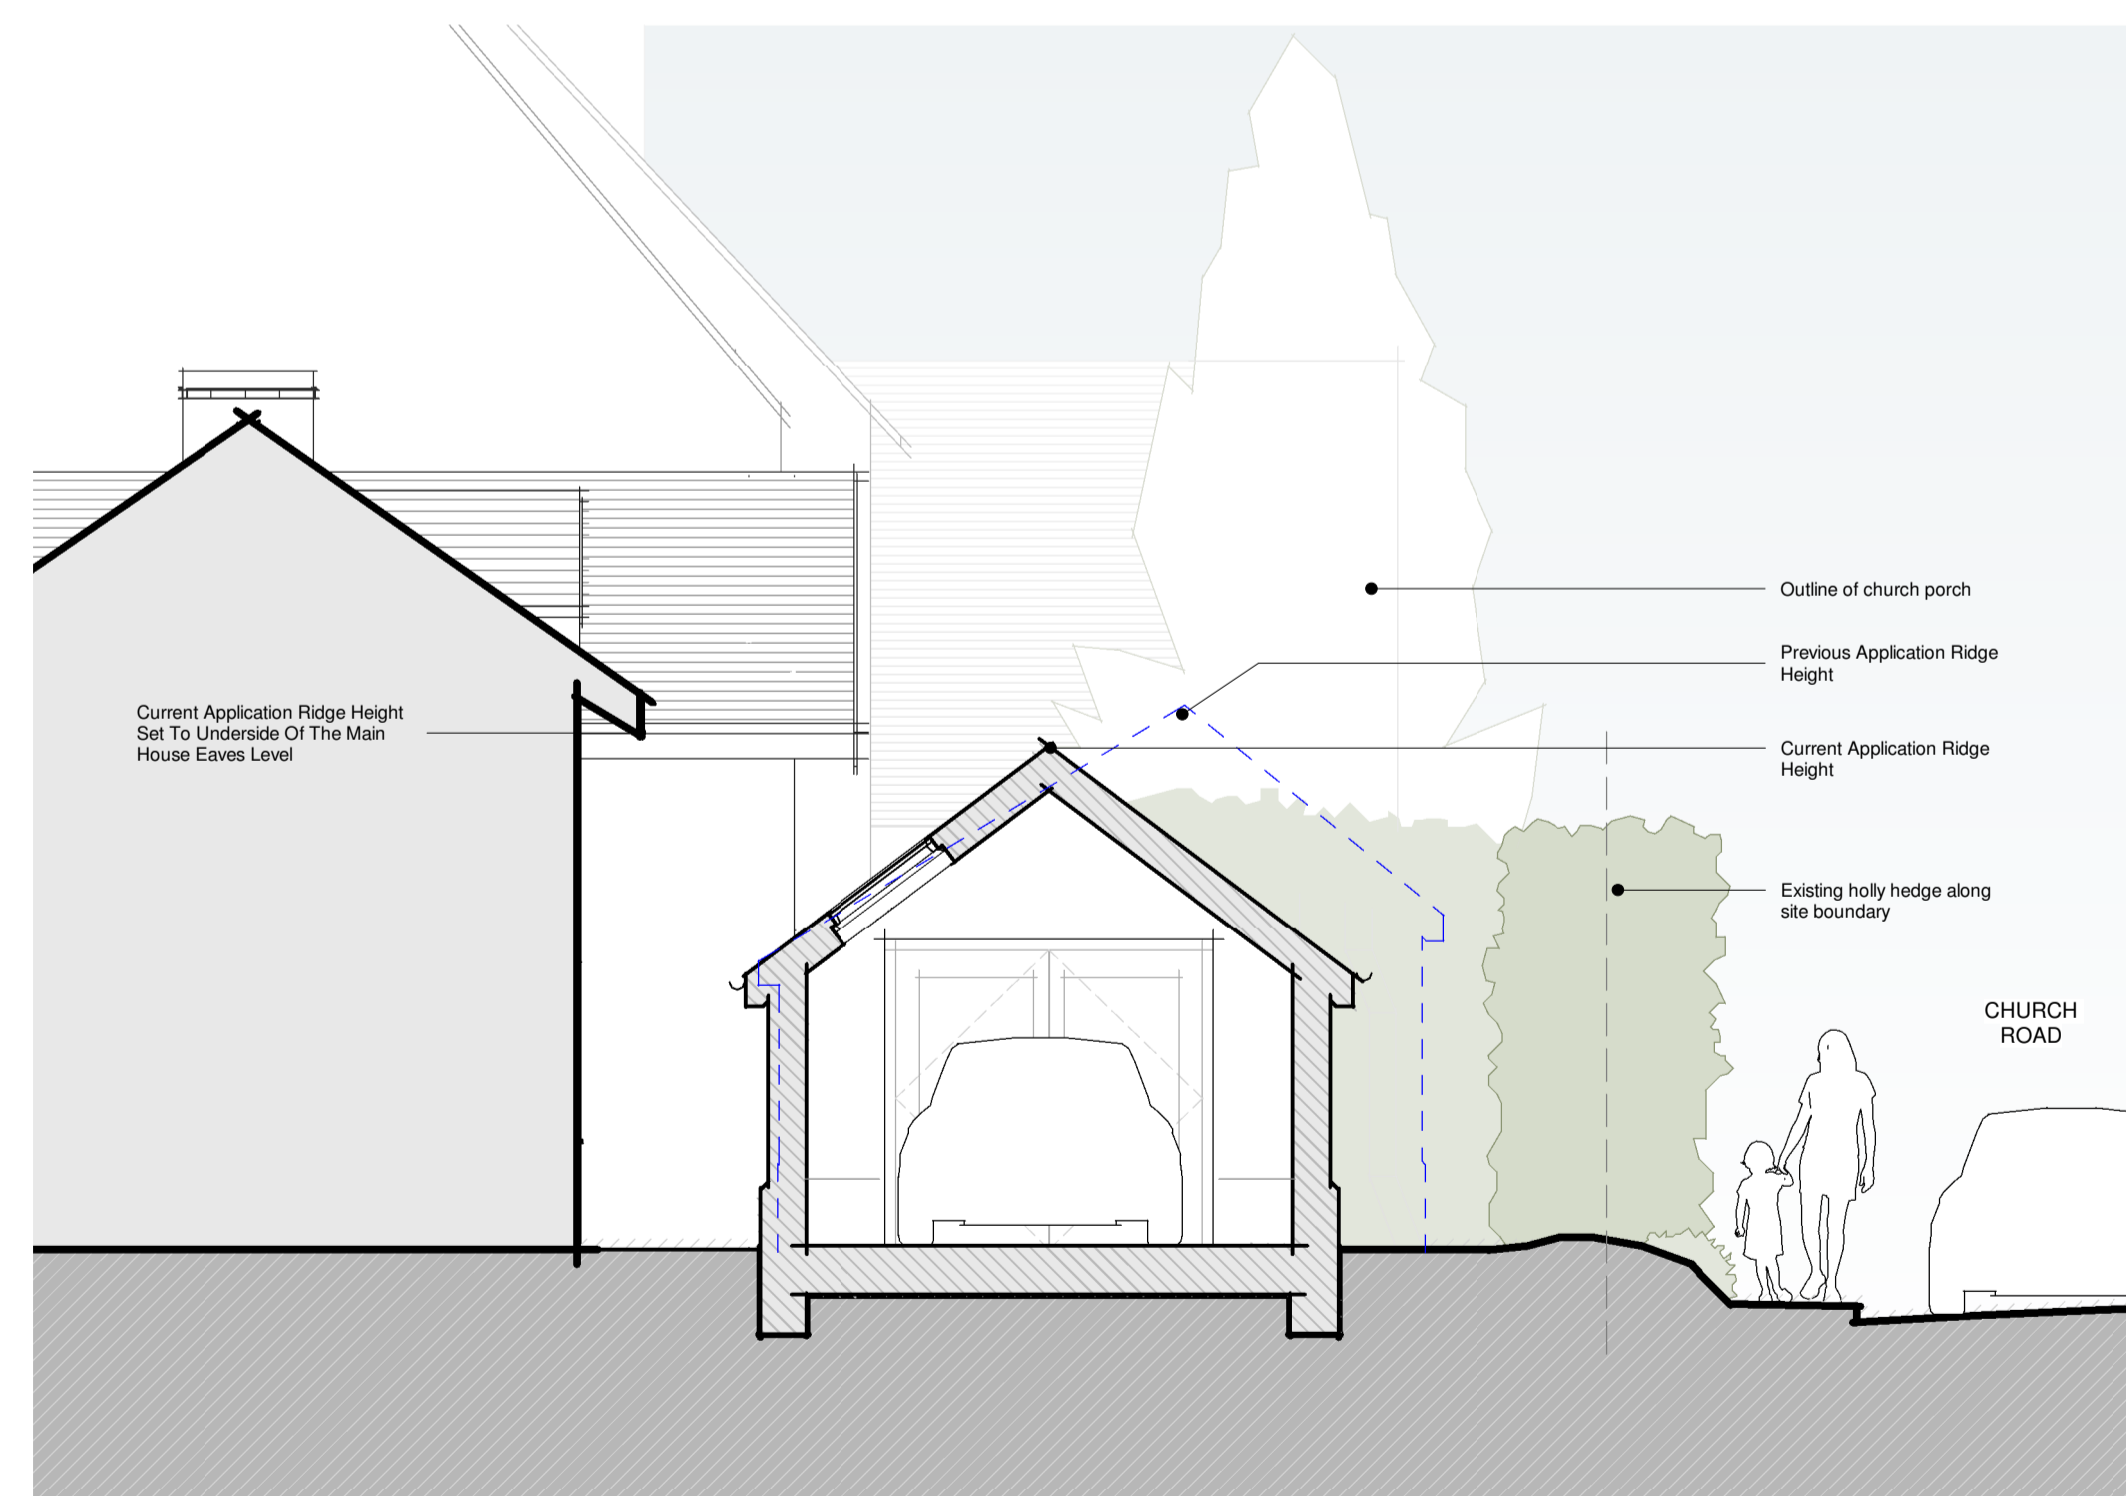

Section AA Extract
1:50

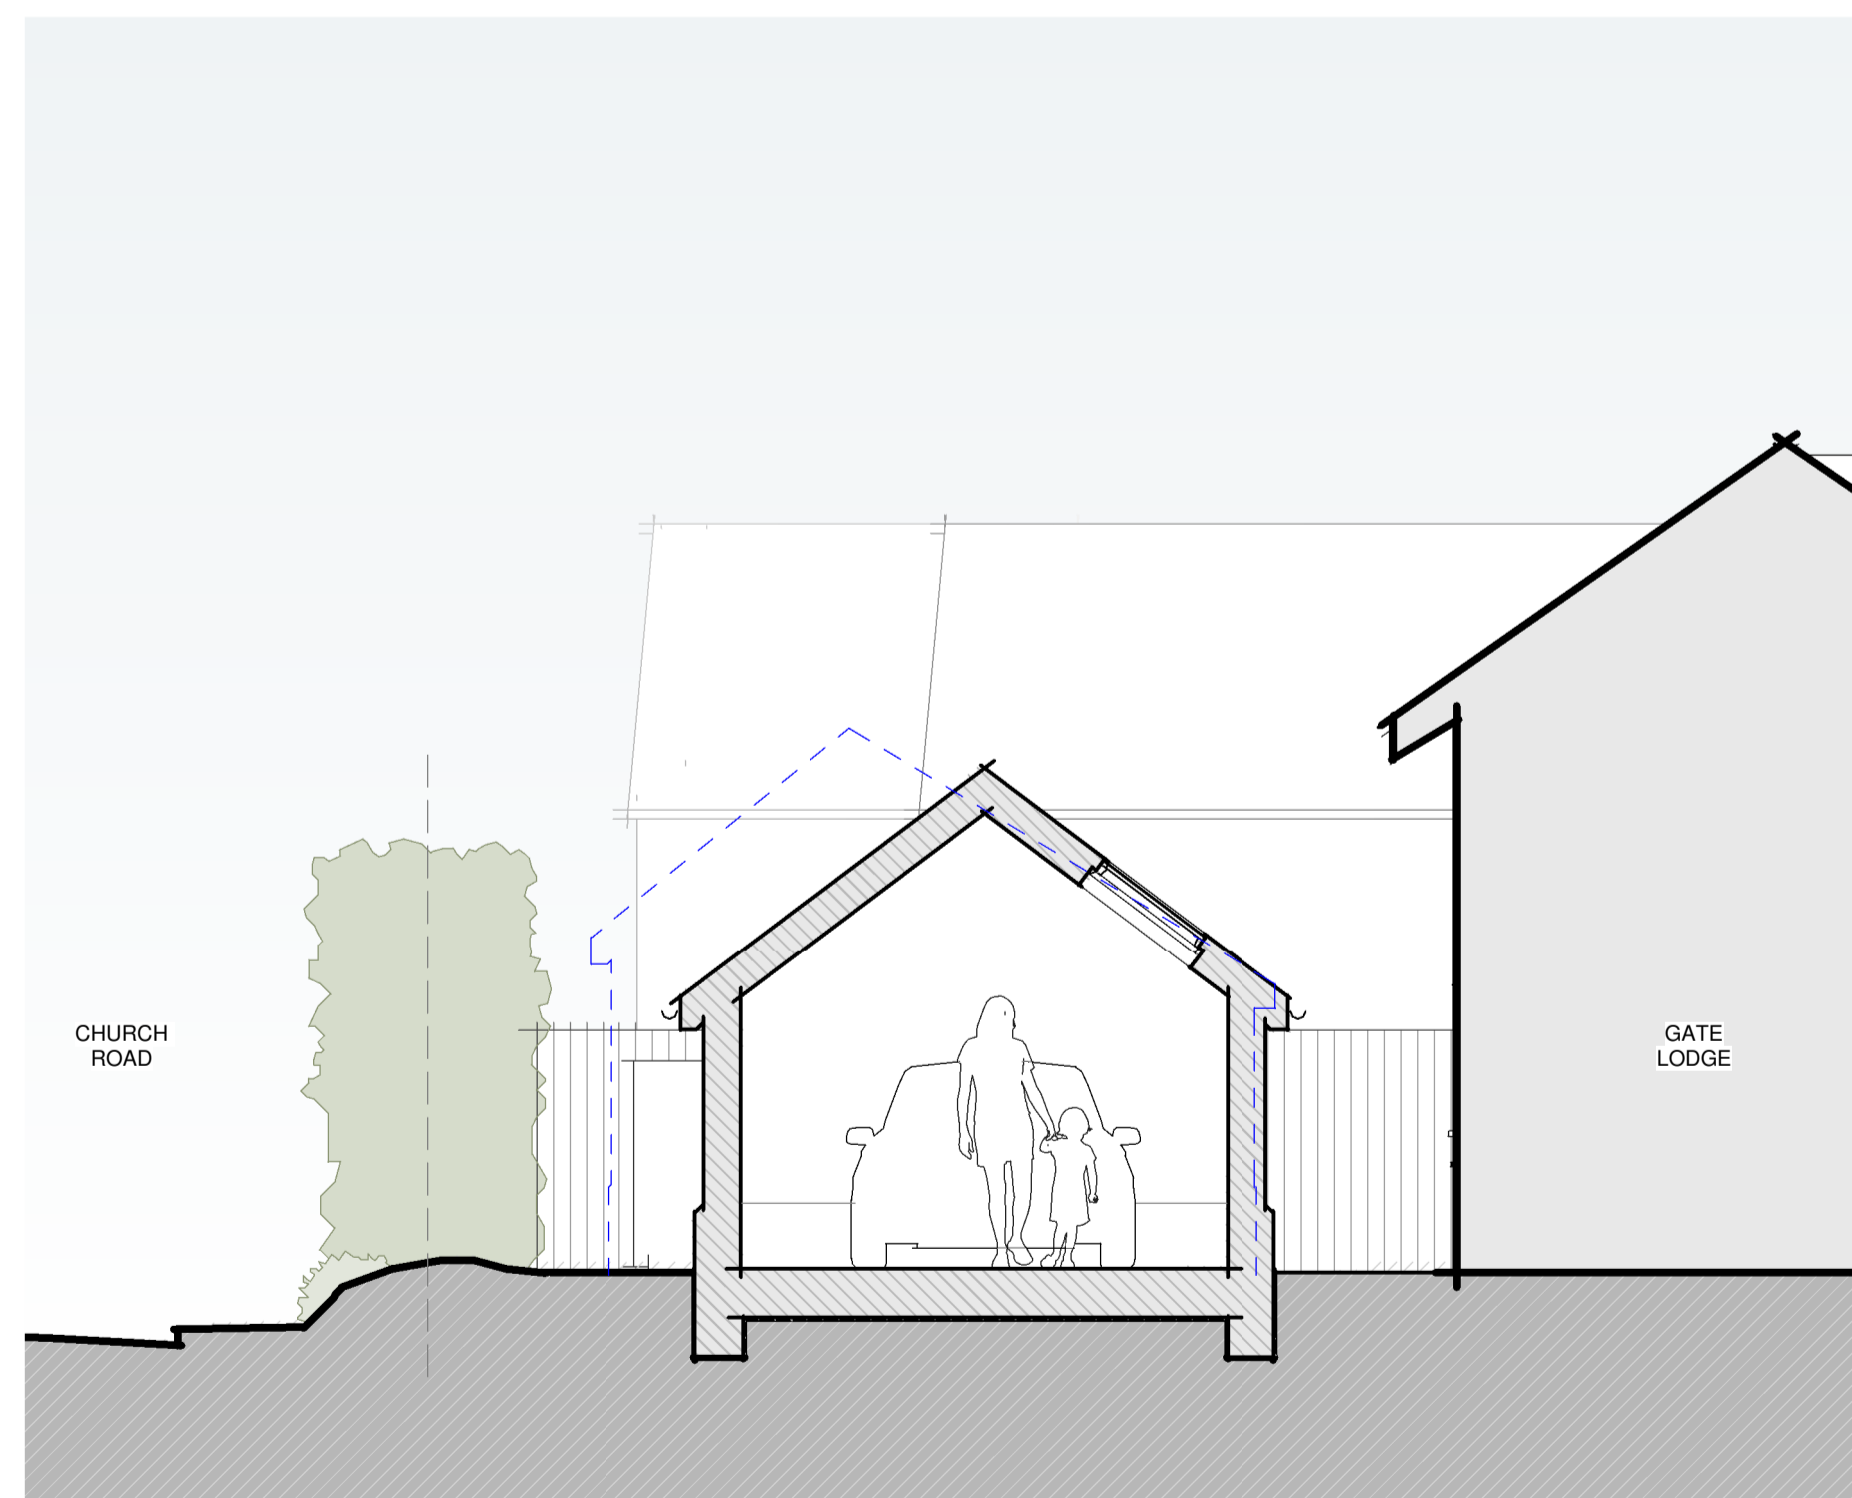

Section BB
1:50

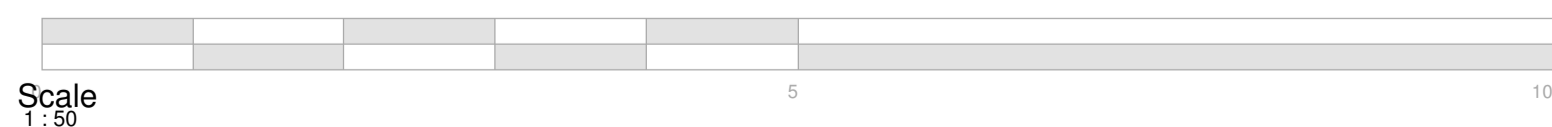

Project
Gate Lodge,
Church Road,
Tattingstone, IP9 2NA
Title

Proposed Sections

Project N^o Drawing N^o Revision

2209 - 0350 **P01**

Scale - unless otherwise stated Status Issued For

As indicated @ A1 Planning