




Proposed North Elevation
1:50

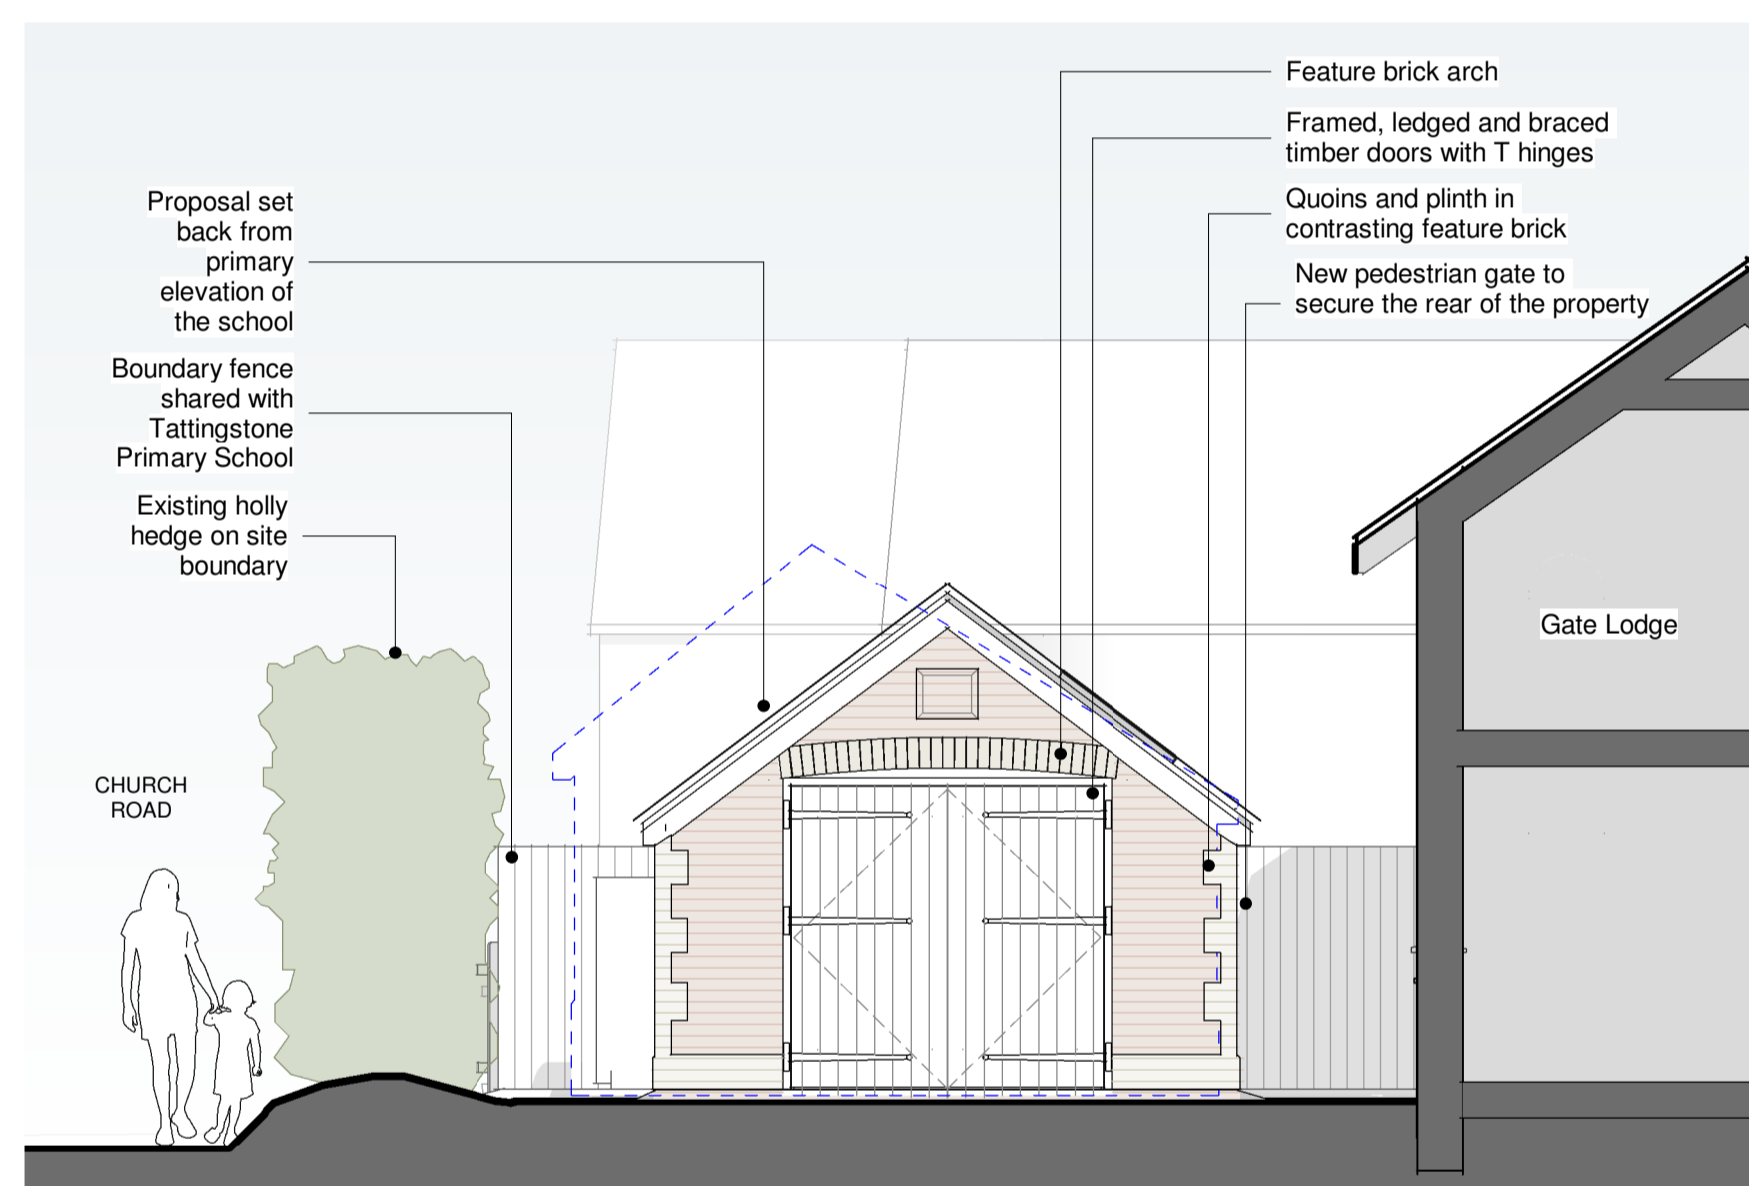


Proposed West Elevation
1:50

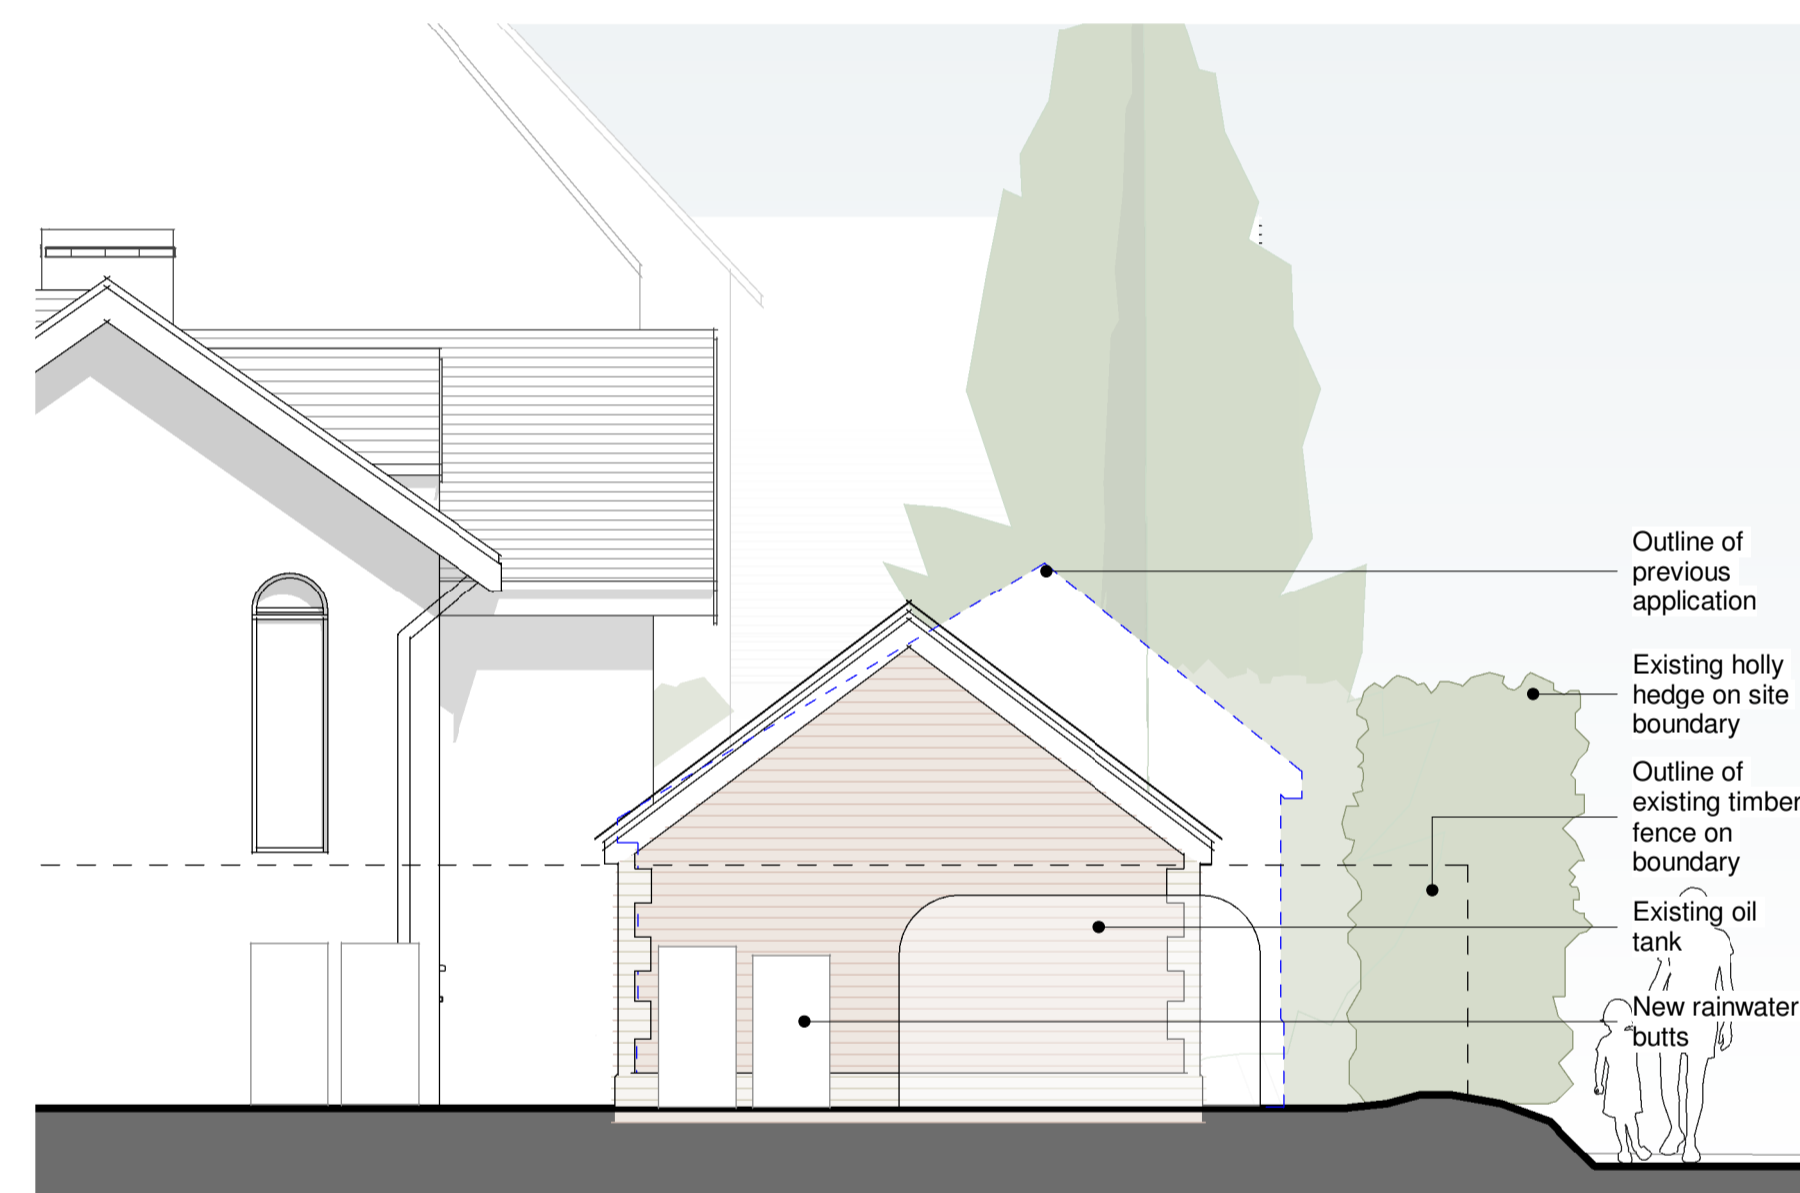

Proposed East Elevation
1:50

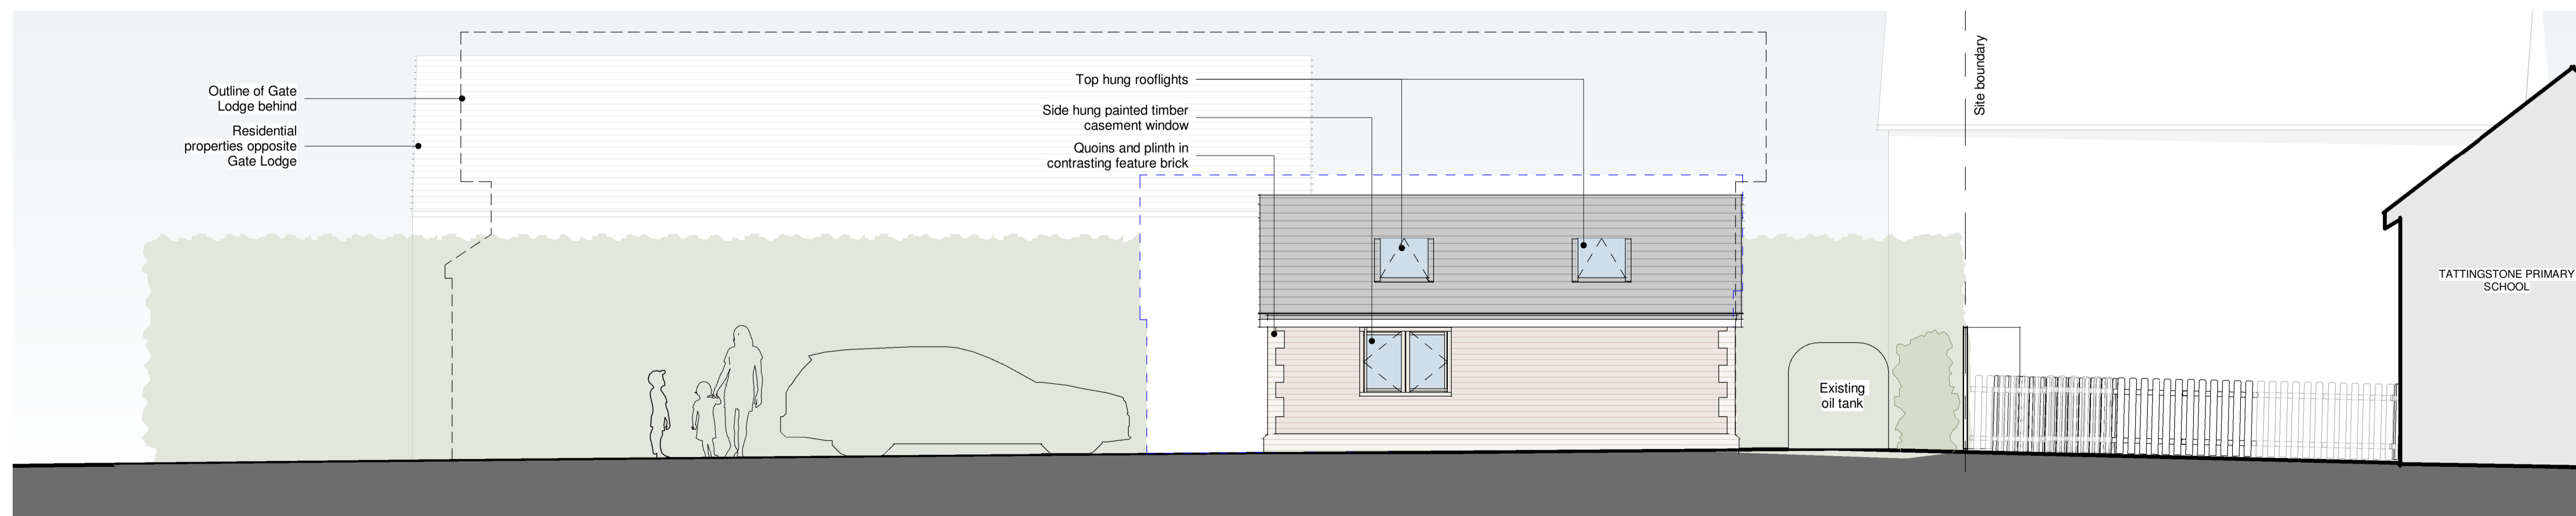

Proposed South Elevation
1:50

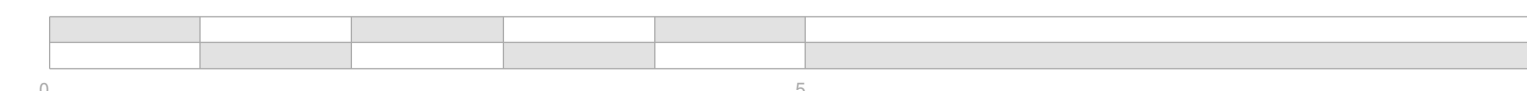

Project
Gate Lodge,
Church Road,
Tattingstone, IP9 2NA
Title
Proposed Elevations

Project N^o Drawing N^o Revision
2209 - 0400 **P03**
Scale - unless otherwise stated Status Issued For
1 : 50 @ A1 PLANNING