



NO DIMENSIONS TO BE SCALED FROM THIS DRAWING
 This document references the following file:

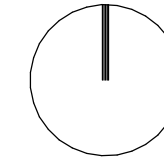

Revisions	Date	Drawn	Chk'd
P01	03/02/21		LG
P02	28/11/21		LG
P03	25/06/22		LG

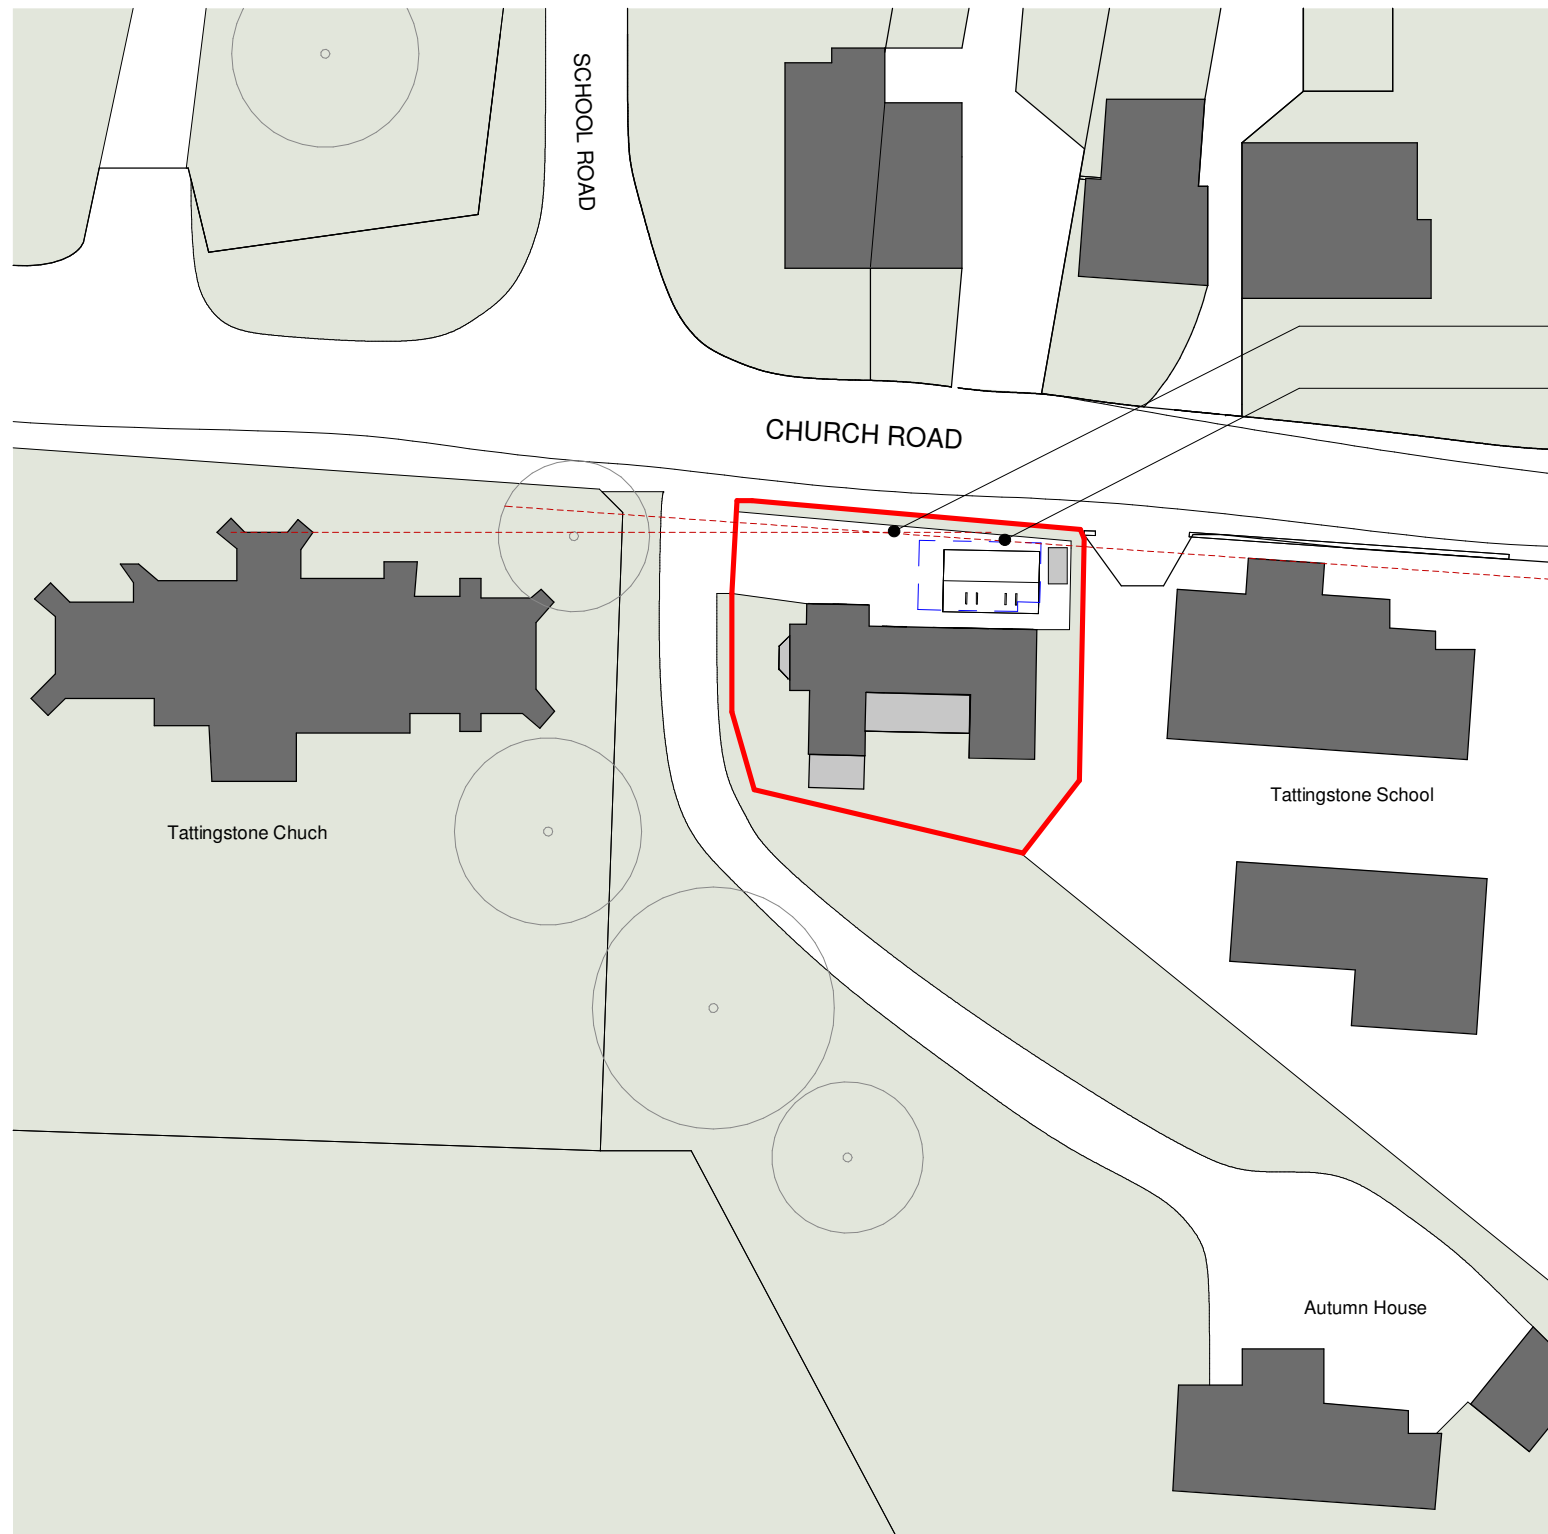

Projected building lines show the proposal set back from the neighbouring facades, while still allowing pedestrian access
 Previous application footprint shown in blue - ref DC/21/00626

Proposed Block Plan
 1 : 500



Project
 Gate Lodge,
 Church Road,
 Tattingstone, IP9 2NA
 Title

Proposed Block Plan

Project N ^o	Drawing N ^o	Revision
2209 - 0111		P03
Scale - unless otherwise stated		Issued For
1 : 500	@ A3	Planning