
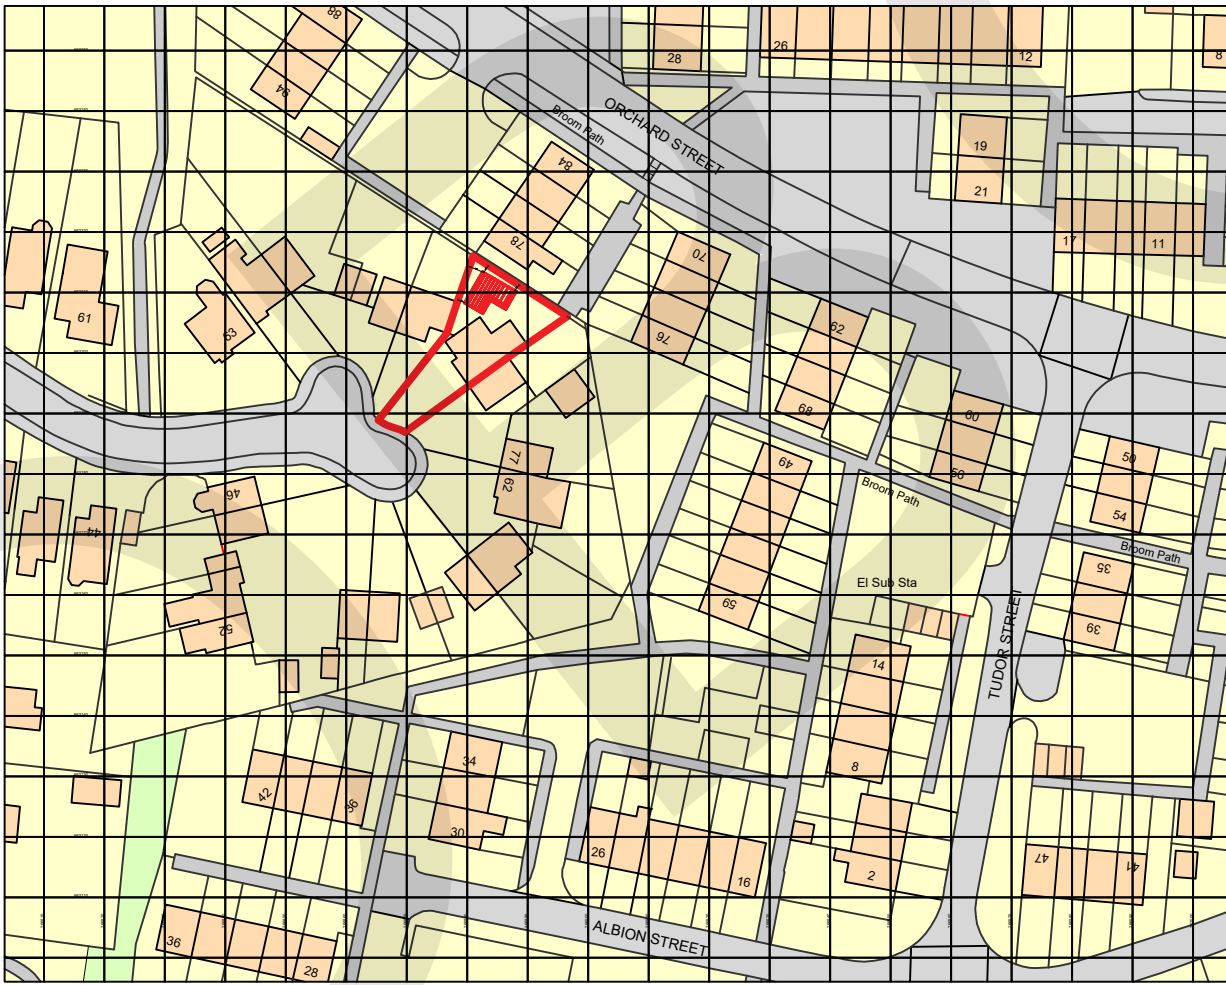


PROPOSED BLOCK PLAN  
SCALE 1:1250


THIS DRAWING IS THE PROPERTY OF OBG LTD. COPYRIGHT IS RESERVED BY THEM AND THE DRAWING IS ISSUED ON THE CONDITION THAT IT IS NOT COPIED, REPRODUCED, RETAINED, OR DISCLOSED TO ANY UNAUTHORIZED PERSON, EITHER WHOLLY OR IN PART WITHOUT THE CONSENT IN WRITING OF OBG LTD.

N.B. ANY VARIATIONS BETWEEN STATED DIMENSIONS AND SITE DIMENSIONS SHOULD BE REPORTED TO THE SURVEYOR PRIOR TO WORK BEING CARRIED OUT

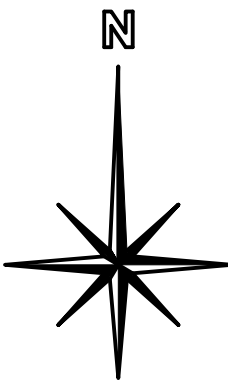

Ordnance Survey. (c) Crown Copyright 2022. All rights reserved. Licence number 100022432

SCALE BAR 1:1250

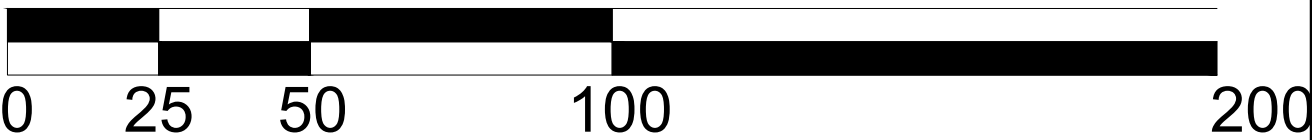

-	01.04.2022	First Issue	TM
Ref	Date	Revision	By
Client : Norrie & Aimie Wilson 73 Burntbroom Dr Glasgow G69 7XG			
Project : JACOB GARDEN ROOM			
Title : Job No. 0146 - Norrie & Aimie Wilson			
Drawing No : PP Block Plan - 01		Rev : VAR	Scale : VAR
Date : 01.04.2022		Drawn by : TM	Checked by : SD

272 LANGMUIR ROAD, GLASGOW, G69 7RR  
T: 0141 896 0272  
E mail: david@outdoorbuildinggroup.co.uk  
Web: www.outdoorbuildinggroup.co.uk