


LOCATION PLAN

1. This drawing is the copyright of Hampshire Design Consultancy Ltd. and may not be reproduced without licence.
2. The Contractor shall not scale off this drawing for construction purposes, only figured dimensions shall be worked from.
3. All dimensions and levels are to be checked on site by the Contractor before the commencement of any work and any discrepancies reported to the Architect.
4. No responsibility can be accepted for errors arising on site due to unauthorised variations from the Architects drawings.

Revision _____

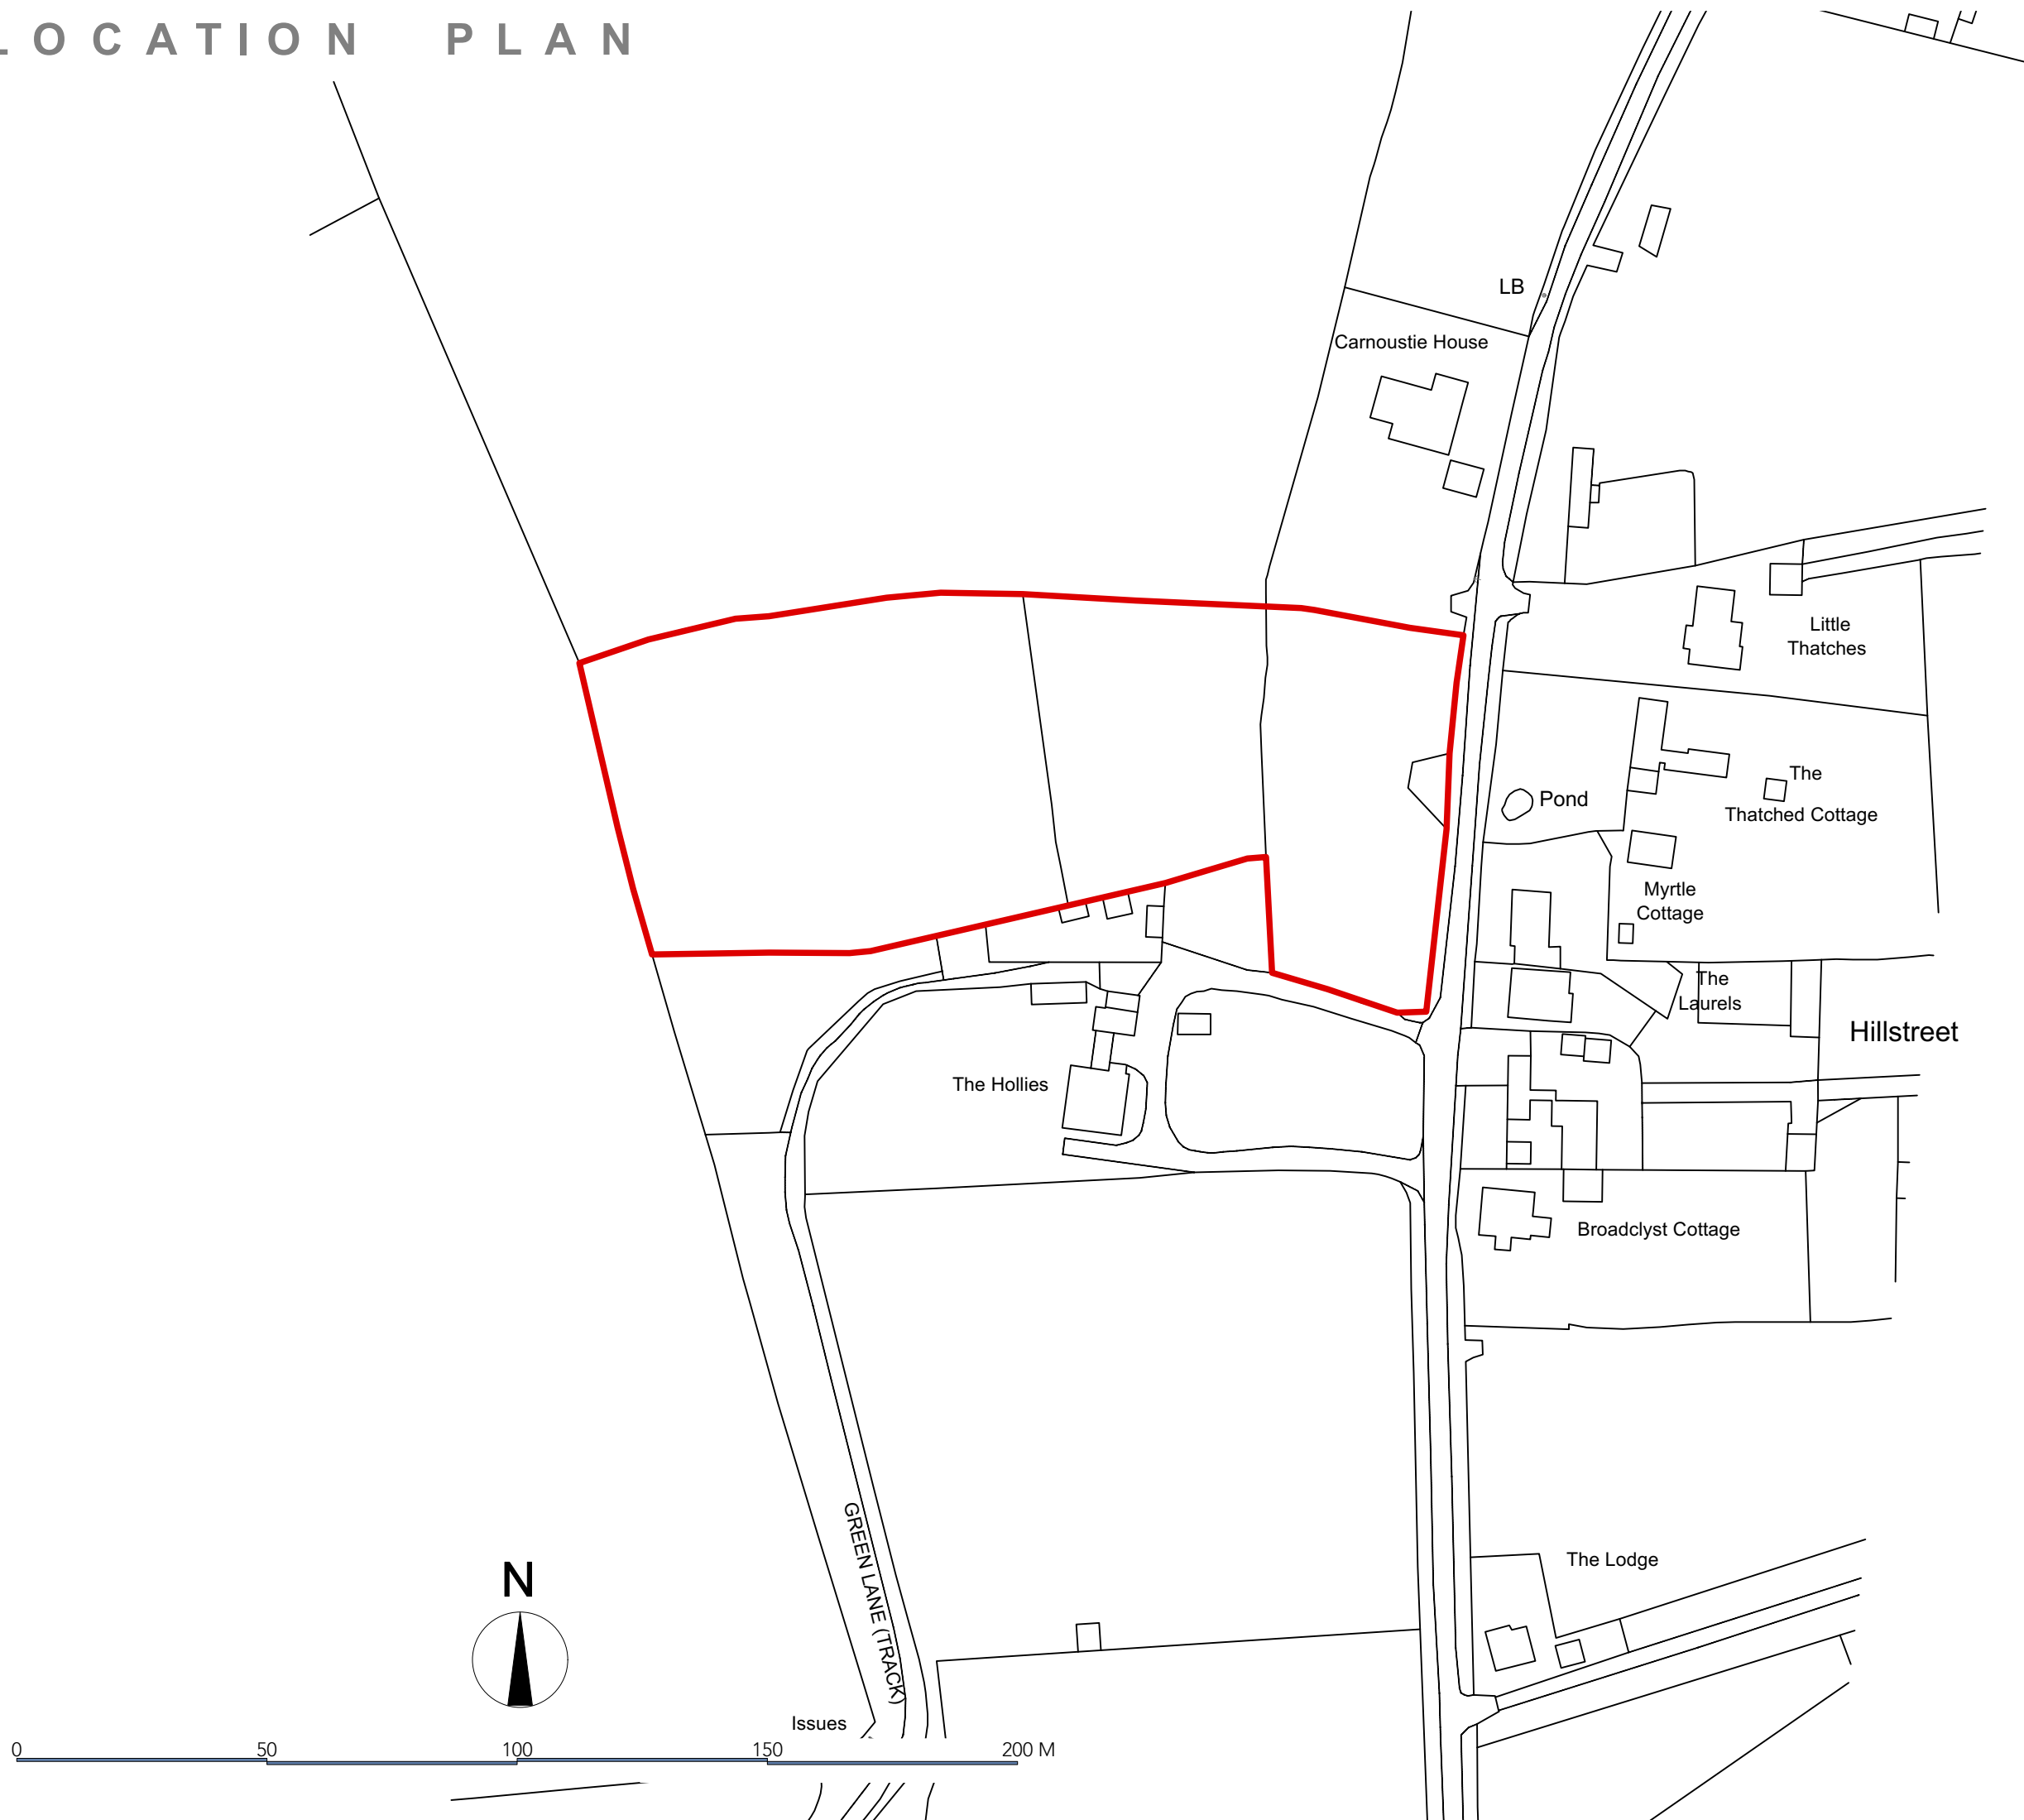

LAND NORTH OF THE HOLLIES

clients details
OSMAN HOMES LTD.

site details
Land North of The Hollies,
Hill Street,
Calmore. SO40 2RX

drawing reference
LOCATION PLAN

created by
HDC Ltd

drawing No
295/DP/199

stage:
planning

Revision _____ date
Mar 22

www.hampshiredesign.co.uk

